

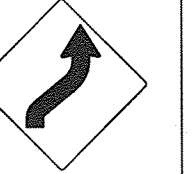
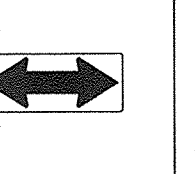
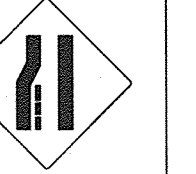
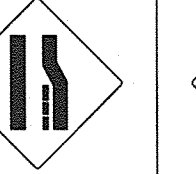
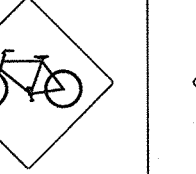
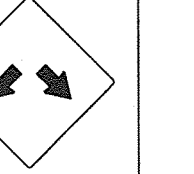
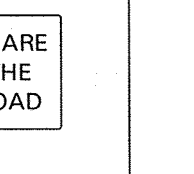
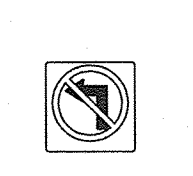
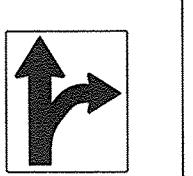
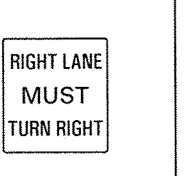
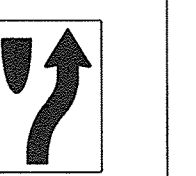
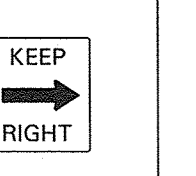
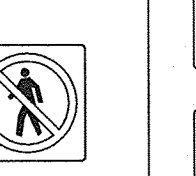
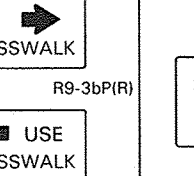
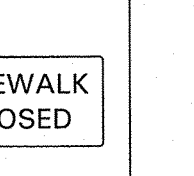
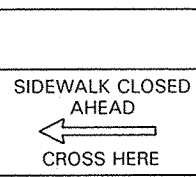
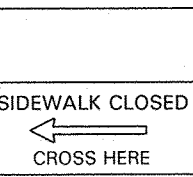
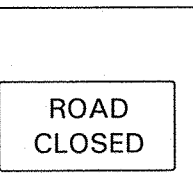
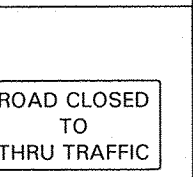
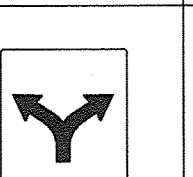
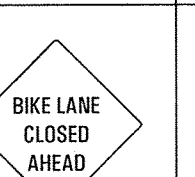
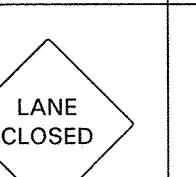
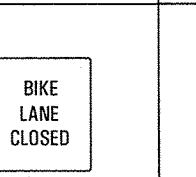
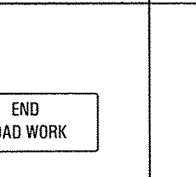


A B C D E F G H

 W20-1	 W20-2	 W20-5(L)	 W20-5(R)	 W11-4 (R/L)	 W1-7	 W4-2(L)	 W4-2(R)	 W11-1	 W12-1	 W16-1
 R3-1	 R3-2	 R3-1B	 R3-4	 R3-6 (R)	 R3-7(R)	 R4-7	 R4-7a	 R9-3	 R9-3a(P/R)	 R9-3a(P/L)
 R9-11 (R/L)	 R9-11a (R/L)	 R11-2	 R11-4	 R80B(CA)	 C20(MOD)(BIKE)	 C30(CA)	 SC11(MOD)	 G20-2		

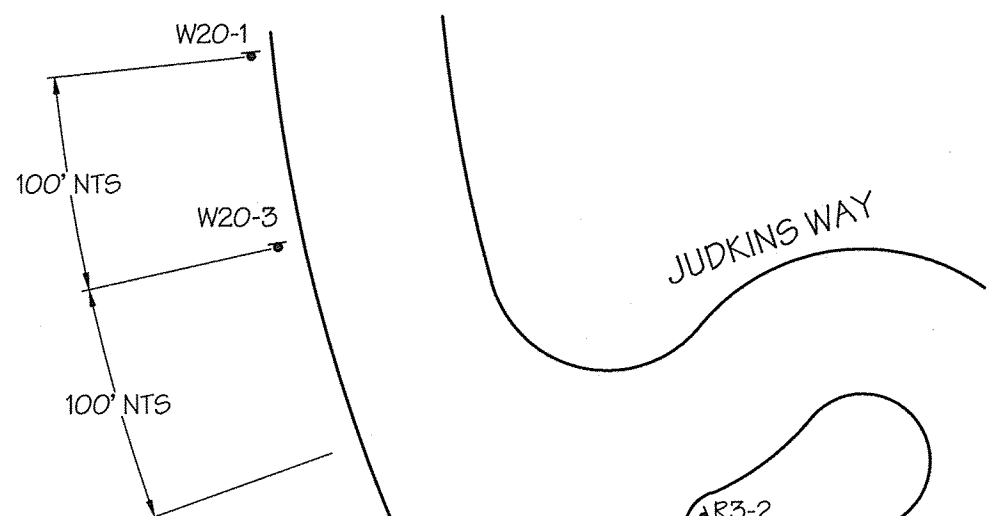


CONTRACTOR SHALL COORDINATE WITH GATED COMMUNITIES TO DIRECT TRAFFIC TOWARDS ALTERNATE EXITS.

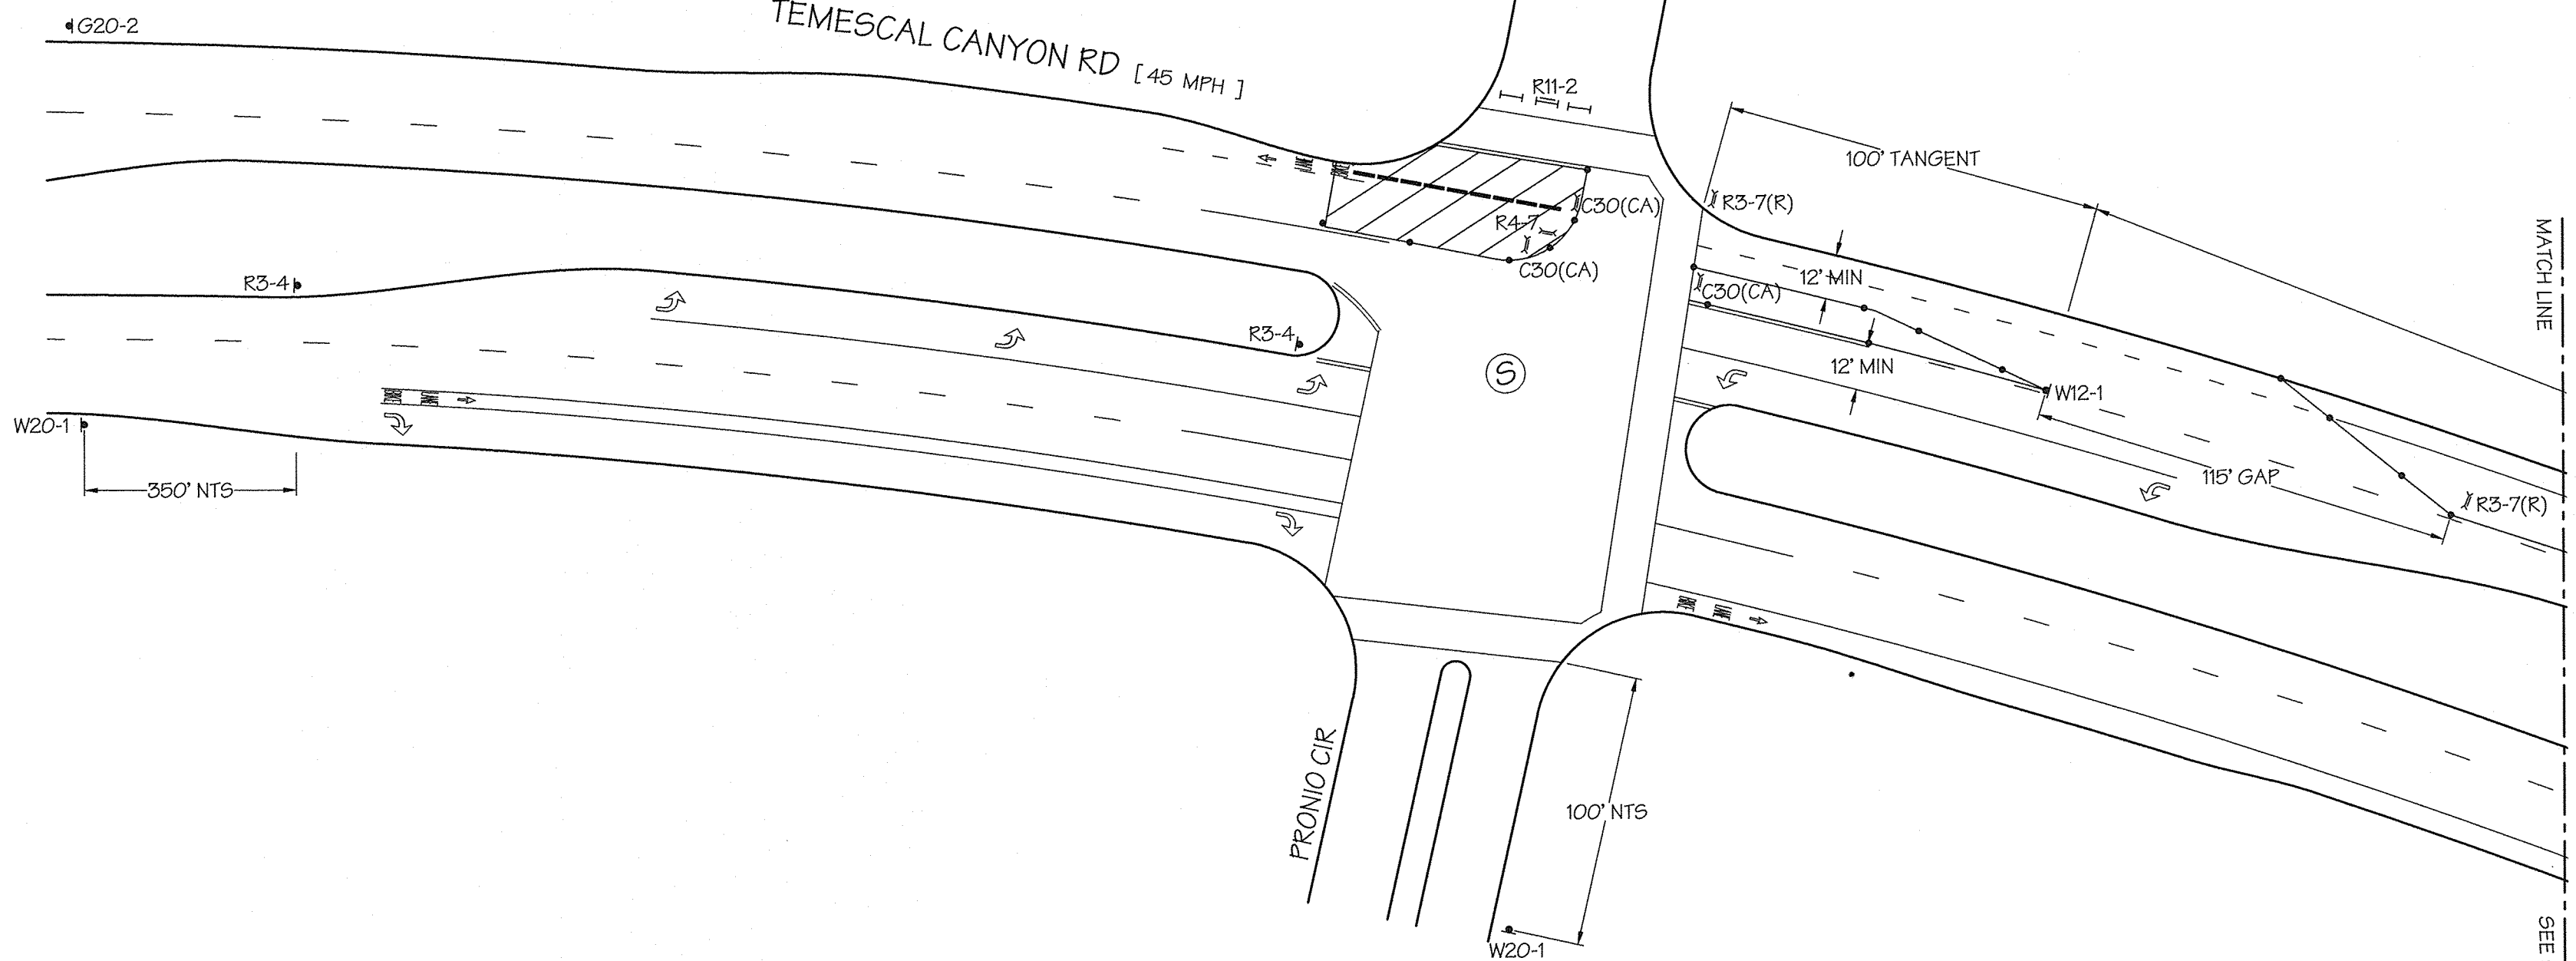


CONTRACTOR NOTES:
[1] CONTRACTOR SHALL COVER CONFLICTING PAVEMENT ARROWS.

LEGEND:			
	- WORK AREA		
	- HIGH LEVEL WARNING DEVICE		
	- FLASHING ARROW SIGN (FAS)		
	- FLAGGER		
	- TYPE-III BARRICADE W/ SIGN		
	- TYPE-I OR II BARRICADE W/ SIGN		
	- CHANNELIZATION DEVICE		
	- SIGN		
	- EXISTING SIGN		
	- 10' K-RAIL		
	- 20' K-RAIL		
	- TU-14 CRASH ARRAY		

TRAFFIC MANAGEMENT, INC.
California • Great Lakes • New York
800.763.3999
www.trafficmanagement.com
Traffic Control Services • Sales & Rentals
Permits & Consulting • Engineering • Training
C31 # 785804

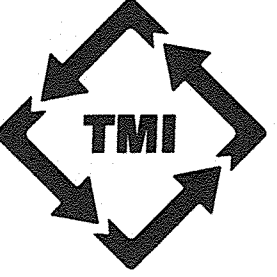


PLAN ORDER: 11636

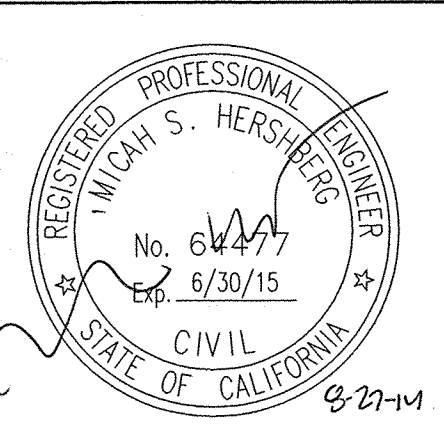

REV. NO.	DATE	DRWN	CHKD	REMARKS

DESIGNED BY:	
DRAWN BY:	
SHEET CHK'D BY:	
CROSS CHK'D BY:	
APPROVED BY:	
DATE:	AUGUST 2014

UNDERGROUND SERVICE ALERT
CALL: TOLL FREE
1-800
227-2600
TWO WORKING DAYS BEFORE YOU DIG

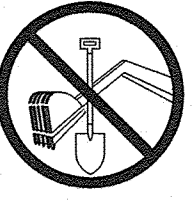

DUDEK
605 Third Street Encinitas, CA 92024
760.942.5147 Fax 760.632.0164

 **Santa Ana Watershed Project Authority**
11615 STERLING AVENUE
RIVERSIDE, CA 92503
951-354-4220


INLAND EMPIRE BRINE LINE
REACH V REHABILITATION & IMPROVEMENT PROJECT
CITY OF CORONA

PROJECT NO.	7616.0004
FILE NAME:	
DRAWING NO.	
SHEET NO.	50 OF 98

BYPASS INSTALL: PHASE P

\\Tmi\lan\dfs\Trf Plots\ServerDwgFiles\116639 8/27/2014 12:19 PM

\\Tmi\lan\dfs\Traf Plans\ServerDwgFiles\116639 8/27/2014 12:19 PM

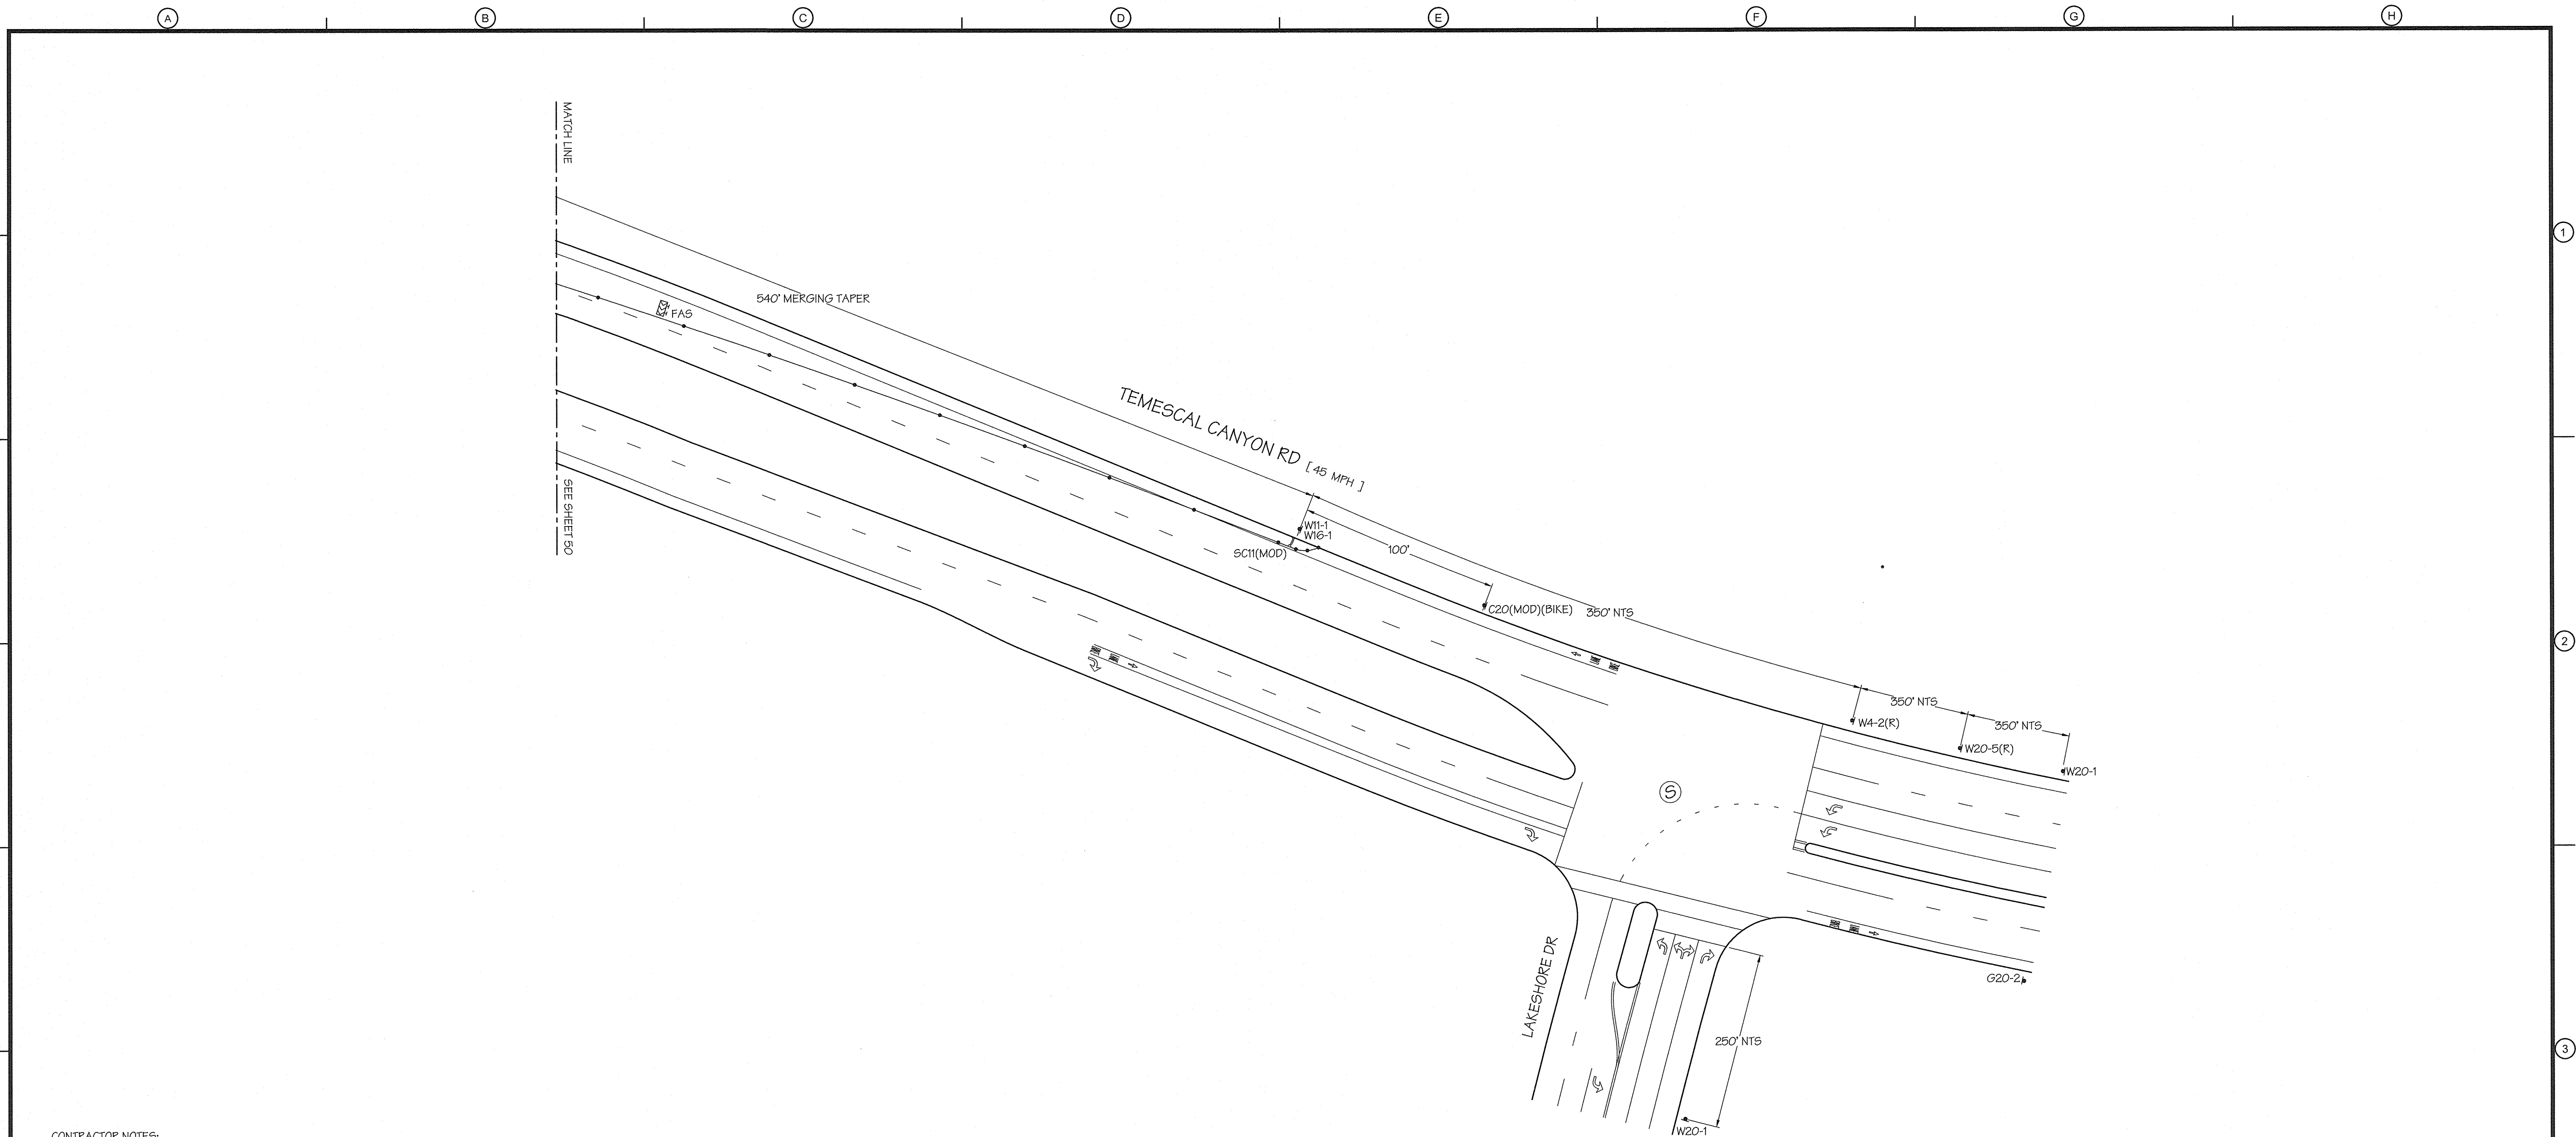

CONTRACTOR NOTES:
1 CONTRACTOR SHALL COVER CONFLICTING PAVEMENT ARROWS.


LEGEND:	
	- WORK AREA
	- HIGH LEVEL WARNING DEVICE
	- FLASHING ARROW SIGN (FAS)
	- FLAGGER
	- TYPE-III BARRICADE W/ SIGN
	- TYPE-I OR II BARRICADE W/ SIGN
	- CHANNELIZATION DEVICE
	- SIGN
	- EXISTING SIGN
	- 10' K-RAIL
	- 20' K-RAIL
	- TU-14 CRASH ARRAY

TRAFFIC MANAGEMENT, INC.
California · Great Lakes · New York
800.763.3999
www.trafficmanagement.com
Traffic Control Services · Sales & Rentals
Permits & Consulting · Engineering · Training
C31 # 785804

PLAN ORDER: 11636

BYPASS INSTALL: PHASE P (CONTINUED)

REV. NO.	DATE	DRWN	CHKD	REMARKS	DESIGNED BY: _____	UNDERGROUND SERVICE ALERT CALL: TOLL FREE 1-800 227-2600 TWO WORKING DAYS BEFORE YOU DIG	DUDEK 605 Third Street Encinitas, CA 92024 760.942.5147 Fax 760.632.0164	 Santa Ana Watershed Project Authority 11615 STERLING AVENUE RIVERSIDE, CA 92503 961-354-4220	INLAND EMPIRE BRINE LINE REACH V REHABILITATION & IMPROVEMENT PROJECT CITY OF CORONA	PROJECT NO: 7616.0004 FILE NAME: DRAWING NO: SHEET NO. 51 OF 98
----------	------	------	------	---------	--------------------	--	---	--	--	--

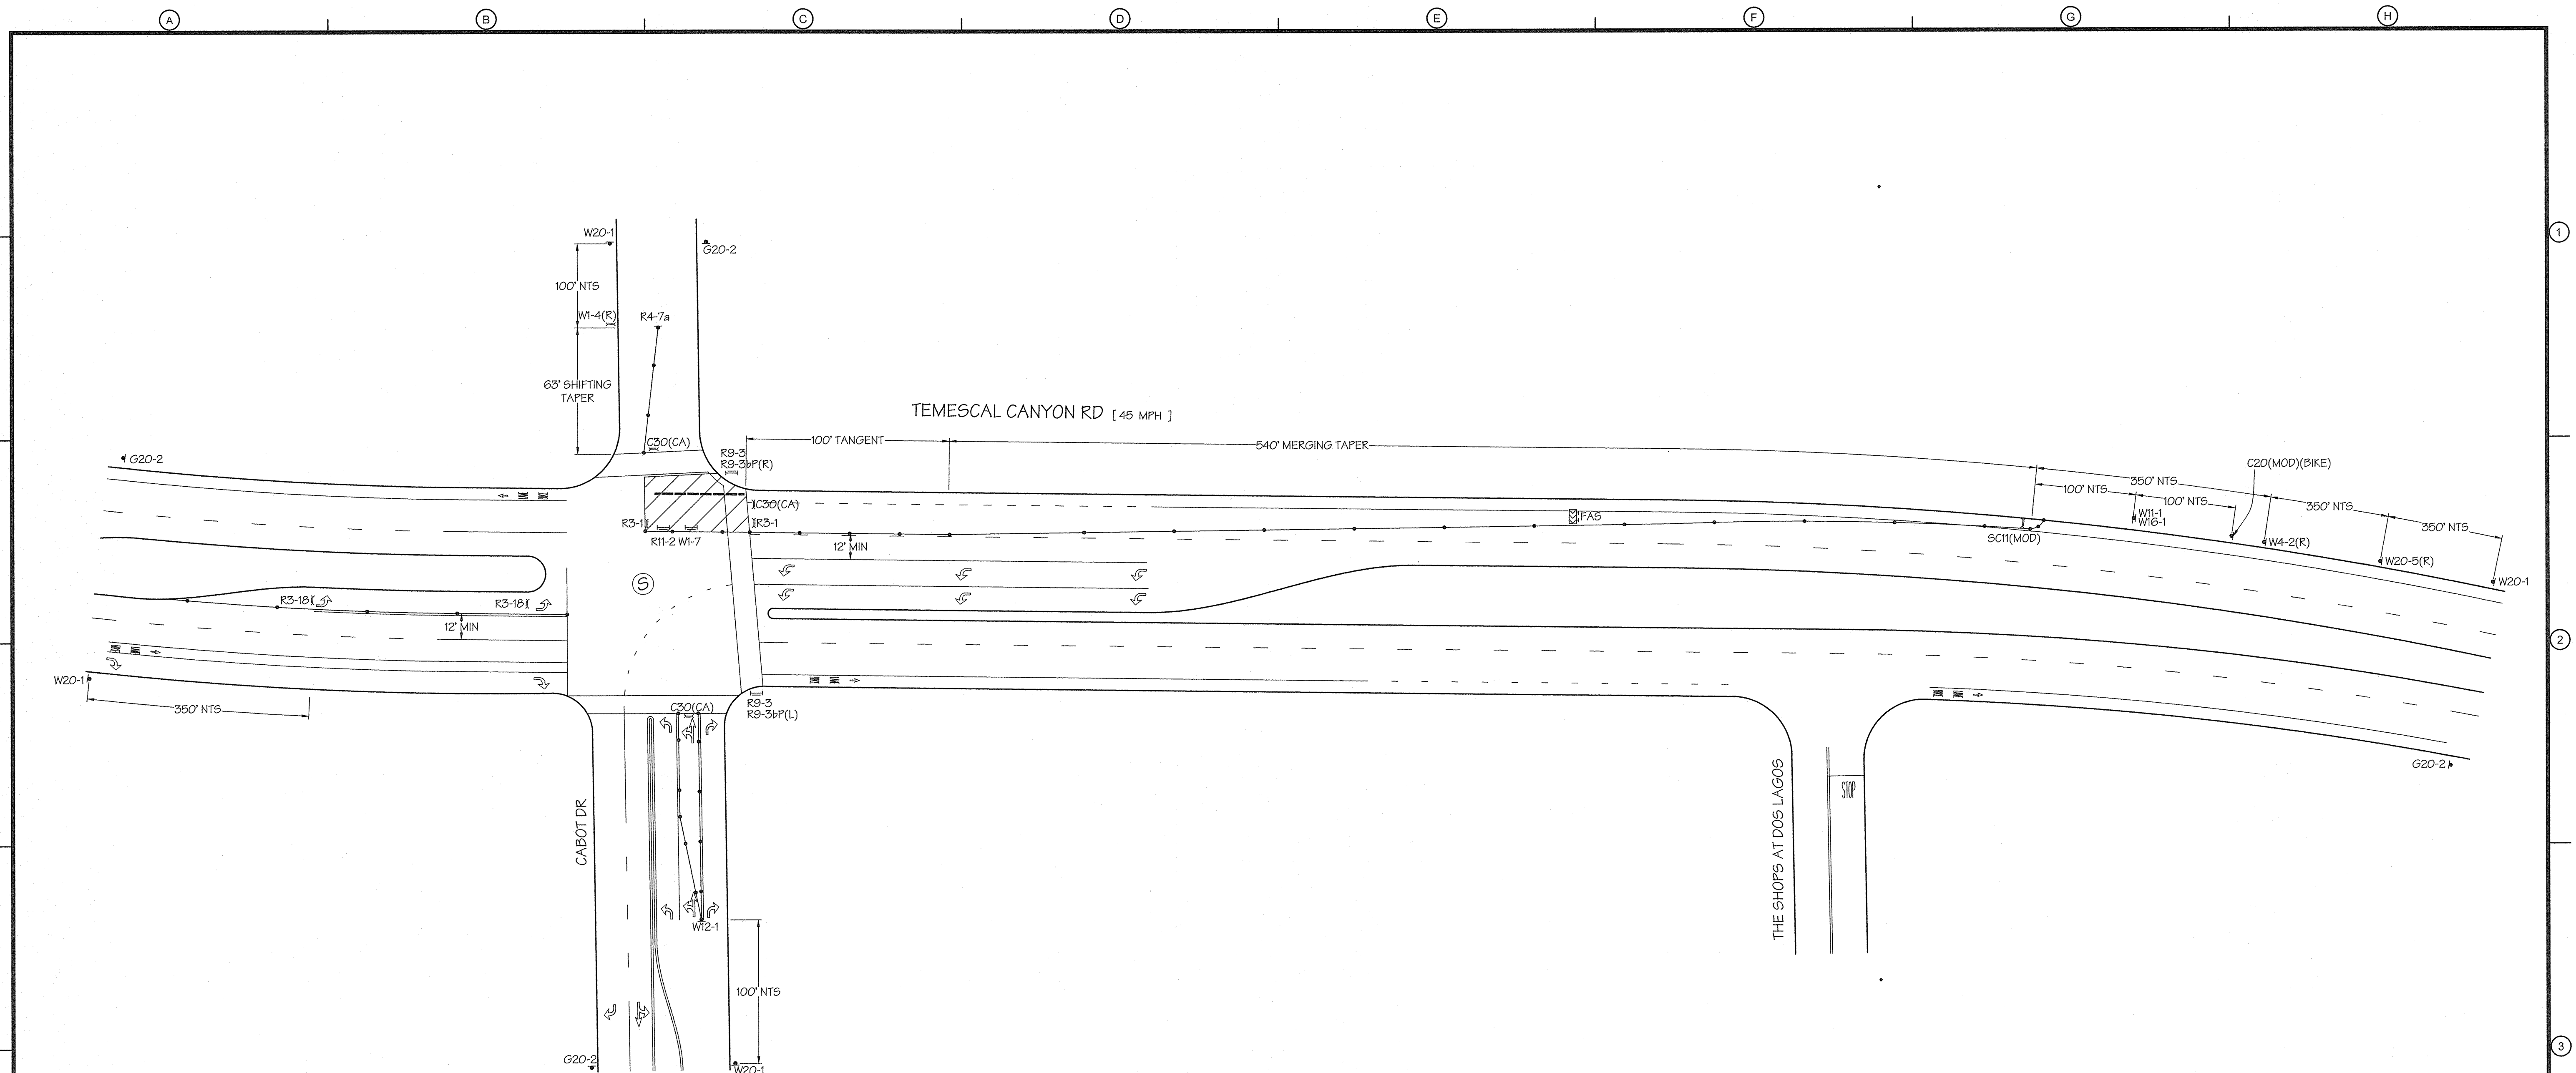

CONTRACTOR NOTES


① CONTRACTOR SHALL COVER CONFLICTING PAYEMENT ARROWS.

LEGEND:

-  - WORK AREA
-  - HIGH LEVEL WARNING DEVICE
-  - FLASHING ARROW SIGN (FAS)
-  - FLAGGER
-  - TYPE-III BARRICADE W/ SIGN
-  - TYPE-I OR II BARRICADE W/ SIGN
-  - CHANNELIZATION DEVICE
-  - SIGN
-  - EXISTING SIGN
-  - 10' K-RAIL
-  - 20' K-RAIL
-  - TU-14 CRASH ARRAY

TRAFFIC MANAGEMENT, INC.

California • Great Lakes • New York
800.763.3999
www.trafficmanagement.com
 Traffic Control Services • Sales & Rentals
 Permits & Consulting • Engineering • Training
C31 # 785804

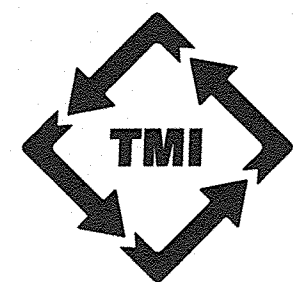

PLAN ORDER: 11636



W20-1	W20-2	W20-5(L)	W20-5(R)	W1-4 (R/L)	W1-7	V4-2(L)	V4-2(R)	W11-1	W12-1	W12-1
R3-1	R3-2	R3-1B	R3-4	R3-6 (R)	R3-7(R)	R4-7	R4-7a	R9-3	R9-3B(R/L)	R9-3B(R/L)
R9-11 (R/L)	R9-11a (R/L)	R11-2	R11-4	R60B(CA)	C20(MOD)(BIKE)	C30(CA)	SC11(MOD)	G20-2		


BYPASS INSTALL: PHASE S 4

REV. NO.	DATE	DRWN	CHKD	REMARKS	

DESIGNED BY: _____
DRAWN BY: _____
SHEET CHK'D BY: _____
CROSS CHK'D BY: _____
APPROVED BY: _____
DATE: AUGUST 2014



DUDEK
605 Third Street Encinitas, CA 92024
760.942.5147 Fax 760.632.0164

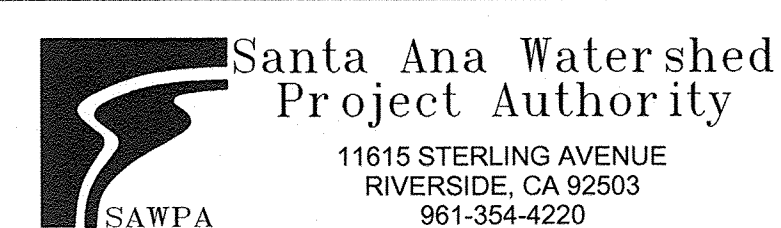

INLAND EMPIRE BRINE LINE
REACH V REHABILITATION & IMPROVEMENT PROJECT
CITY OF CORONA

PROJECT NO.	FILE NAME:	7616.0004
DRAWING NO.		
SHEET NO.		
54	OF	98

\\Tmi\on\dfs\Trf Plans\ServerDwgFiles\116102 8/27/2014 12:21 PM

LEGEND:

 - WORK AREA

 - HIGH LEVEL WARNING DEVICE

 - FLASHING ARROW SIGN (FAS)

 - FLAGGER

 - TYPE-III BARRICADE W/ SIGN

 - TYPE-I OR II BARRICADE W/ SIGN

 - CHANNELIZATION DEVICE

 - SIGN

 - EXISTING SIGN

 - 10' K-RAIL

 - 20' K-RAIL

 - TU-14 CRASH ARRAY

TRAFFIC MANAGEMENT, INC.

California • Great Lakes • New York


800.763.3999

www.trafficmanagement.com


Traffic Control Services • Sales & Rentals

Permits & Consulting • Engineering • Training

C31 # 785804

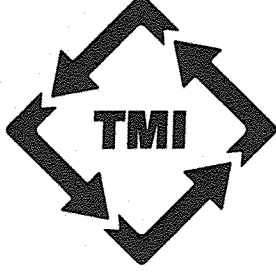


PLAN ORDER: 11636

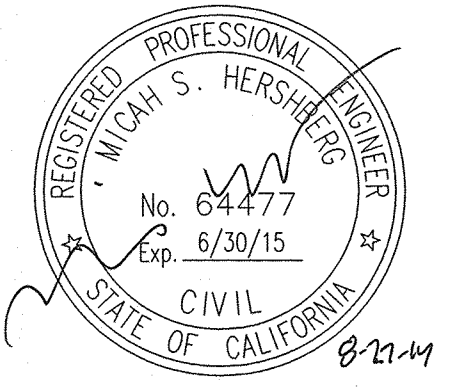

REV. NO.	DATE	DRWN	CHKD	REMARKS

DESIGNED BY:	
DRAWN BY:	
SHEET CHK'D BY:	
CROSS CHK'D BY:	
APPROVED BY:	
DATE:	AUGUST 2014

UNDERGROUND SERVICE ALERT

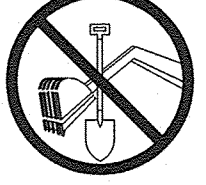


CALL: TOLL FREE 1-800 227-2600

TWO WORKING DAYS BEFORE YOU DIG

DUDEK

605 Third Street Encinitas, CA 92024 760.942.5147 Fax 760.632.0164

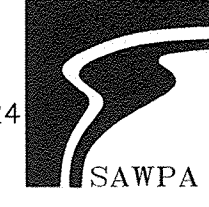 Santa Ana Watershed Project Authority

11615 STERLING AVENUE RIVERSIDE, CA 92503 961-354-4220




INLAND EMPIRE BRINE LINE REACH V REHABILITATION & IMPROVEMENT PROJECT

TYPICAL TRAFFIC CONTROL SET UPS FOR BYPASS INSTALL & POTHOLING

PROJECT NO. 7616.0004
DRAWING NO.
SHEET NO. 55 OF 98

SINGLE LANE CLOSURE WITH SIDEWALK CLOSURE

\\Tmlan\dfs\Tral Plans\ServerDwgFiles\116102 8/27/2014 12:21 PM

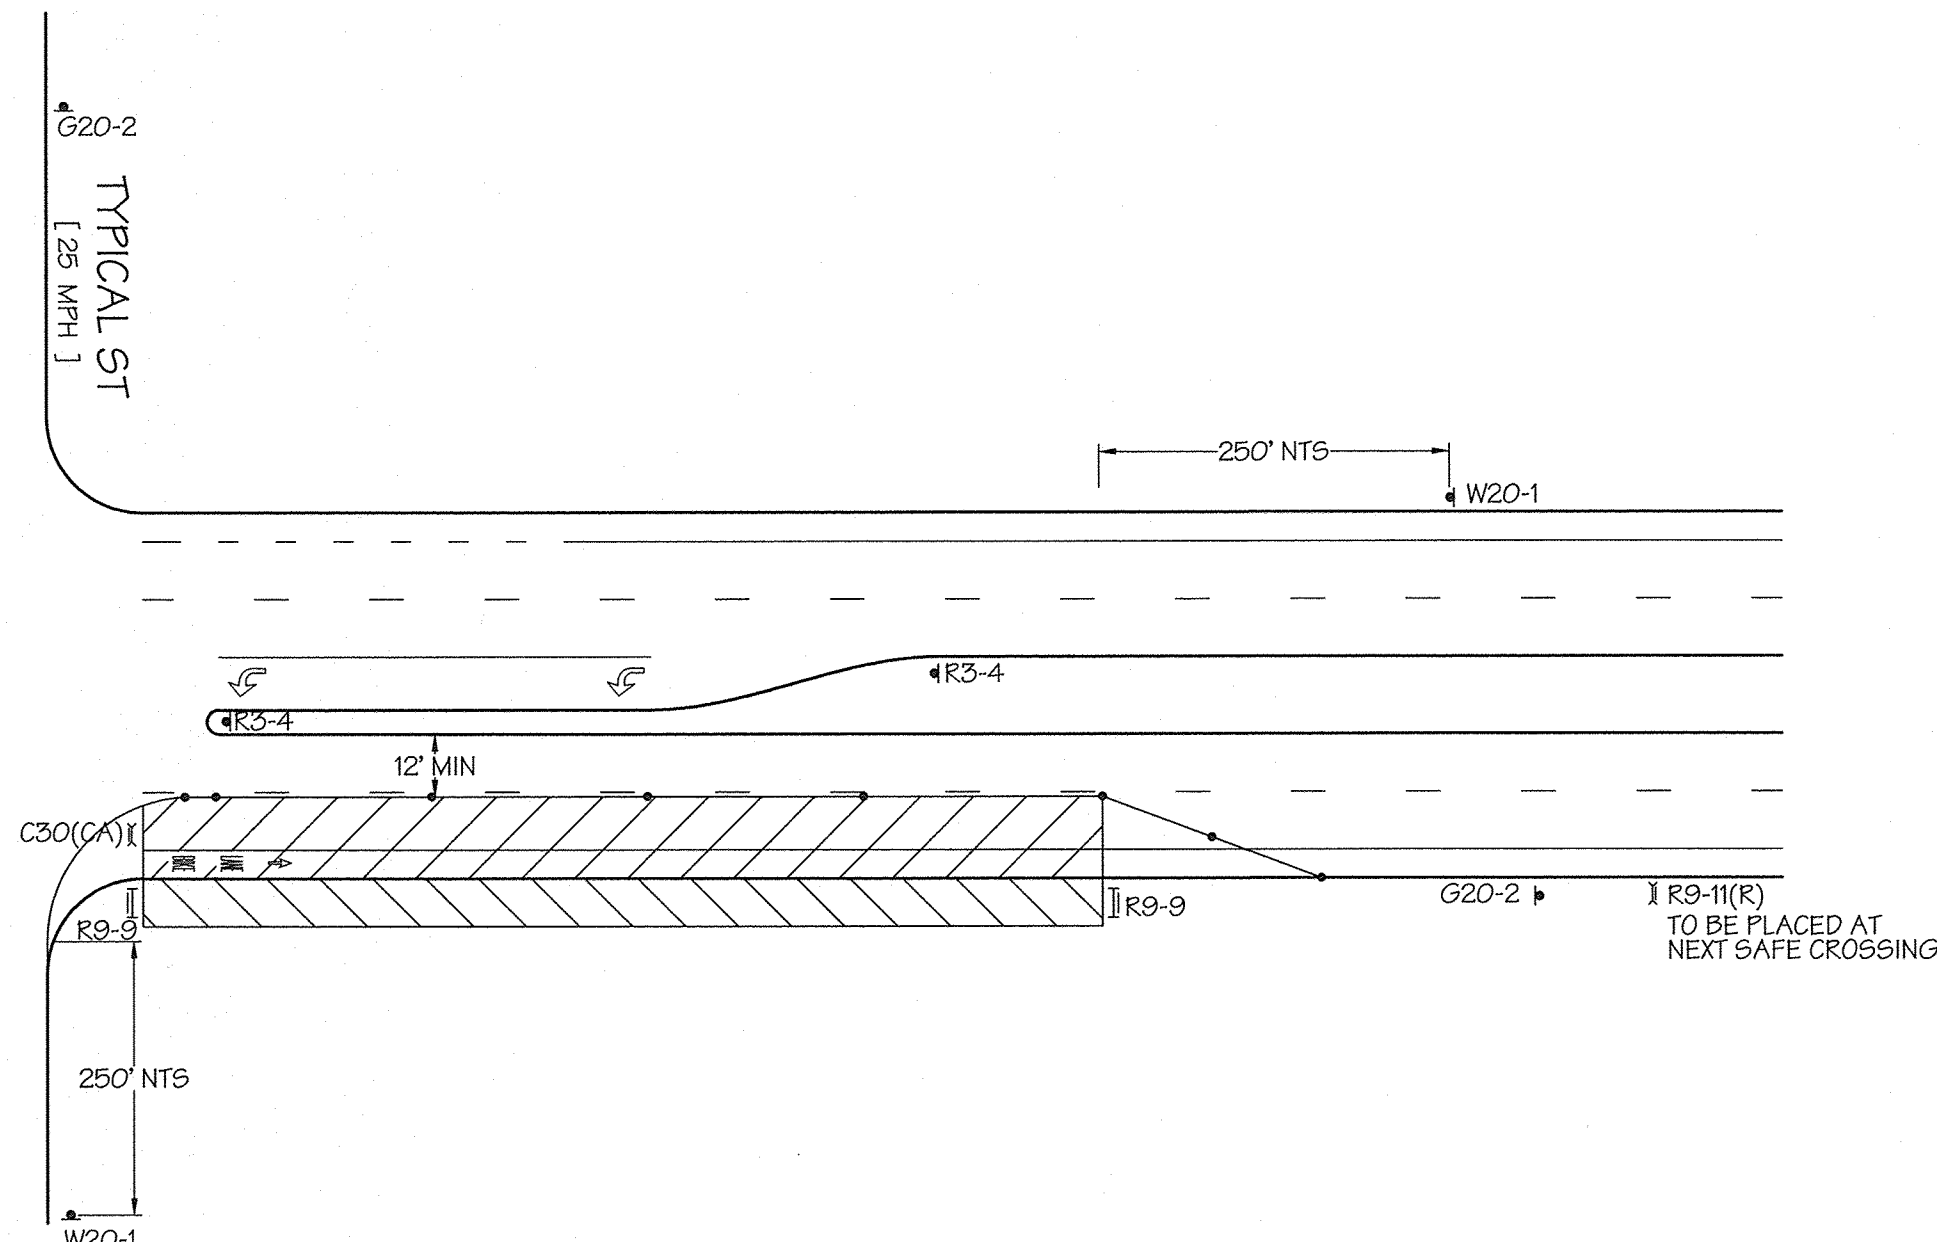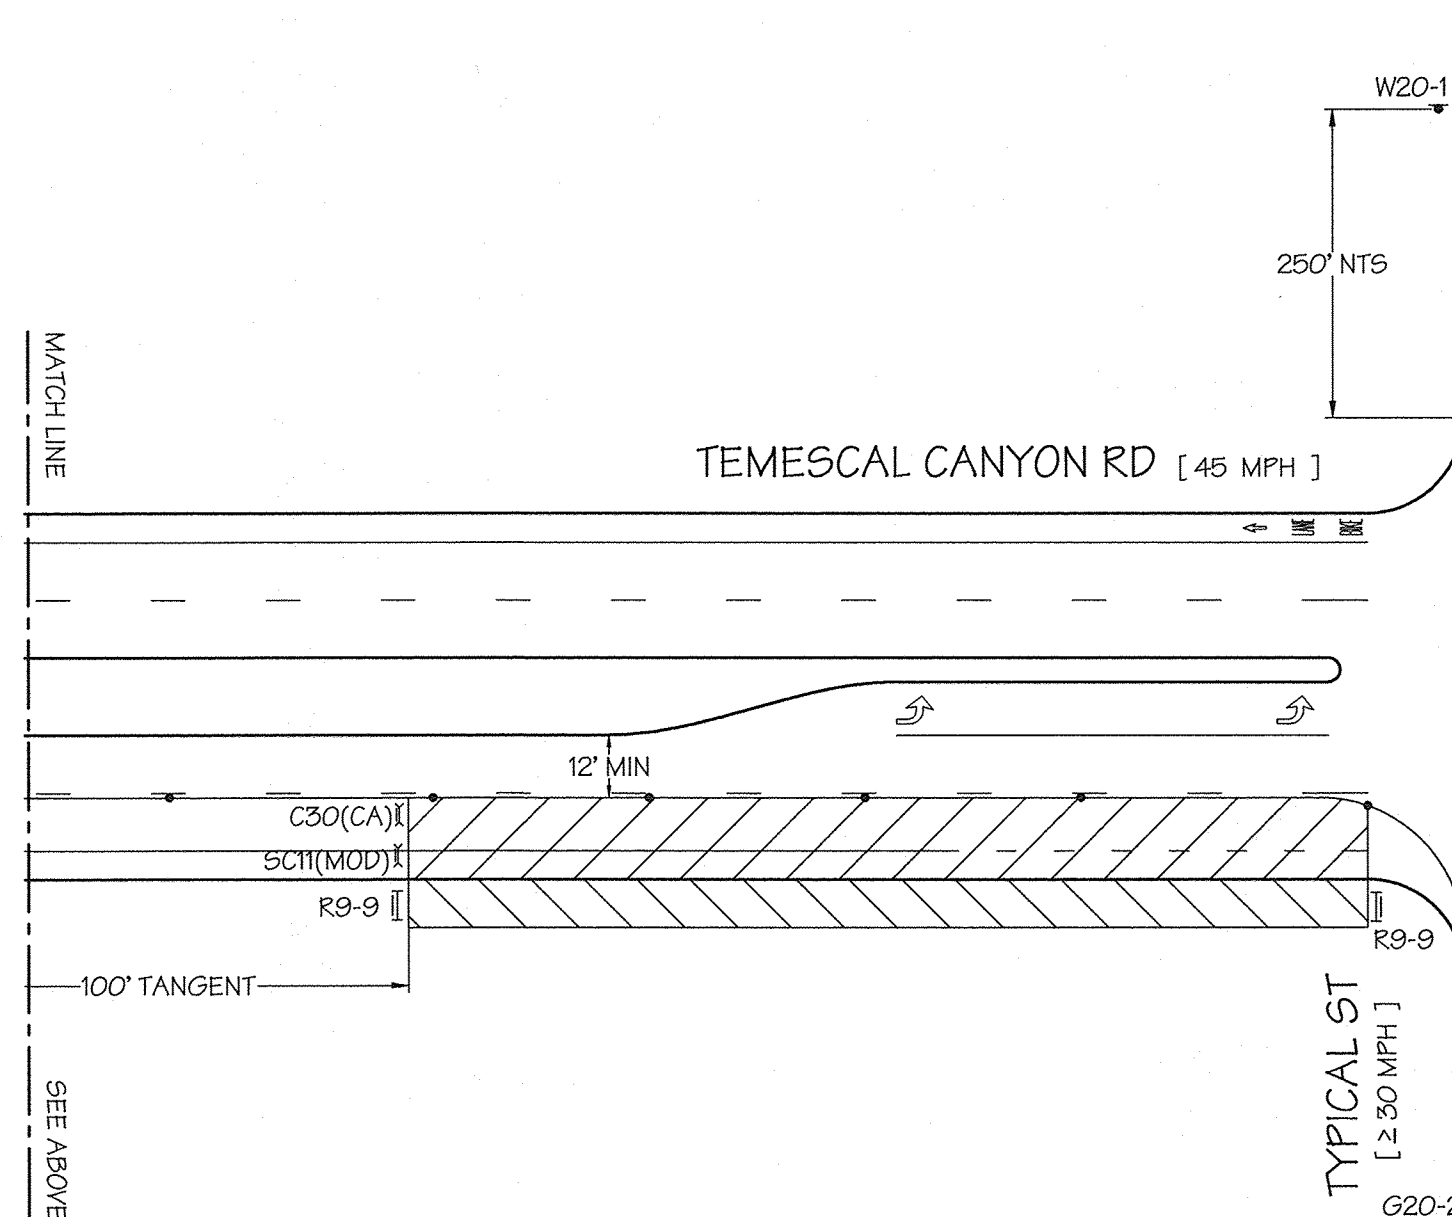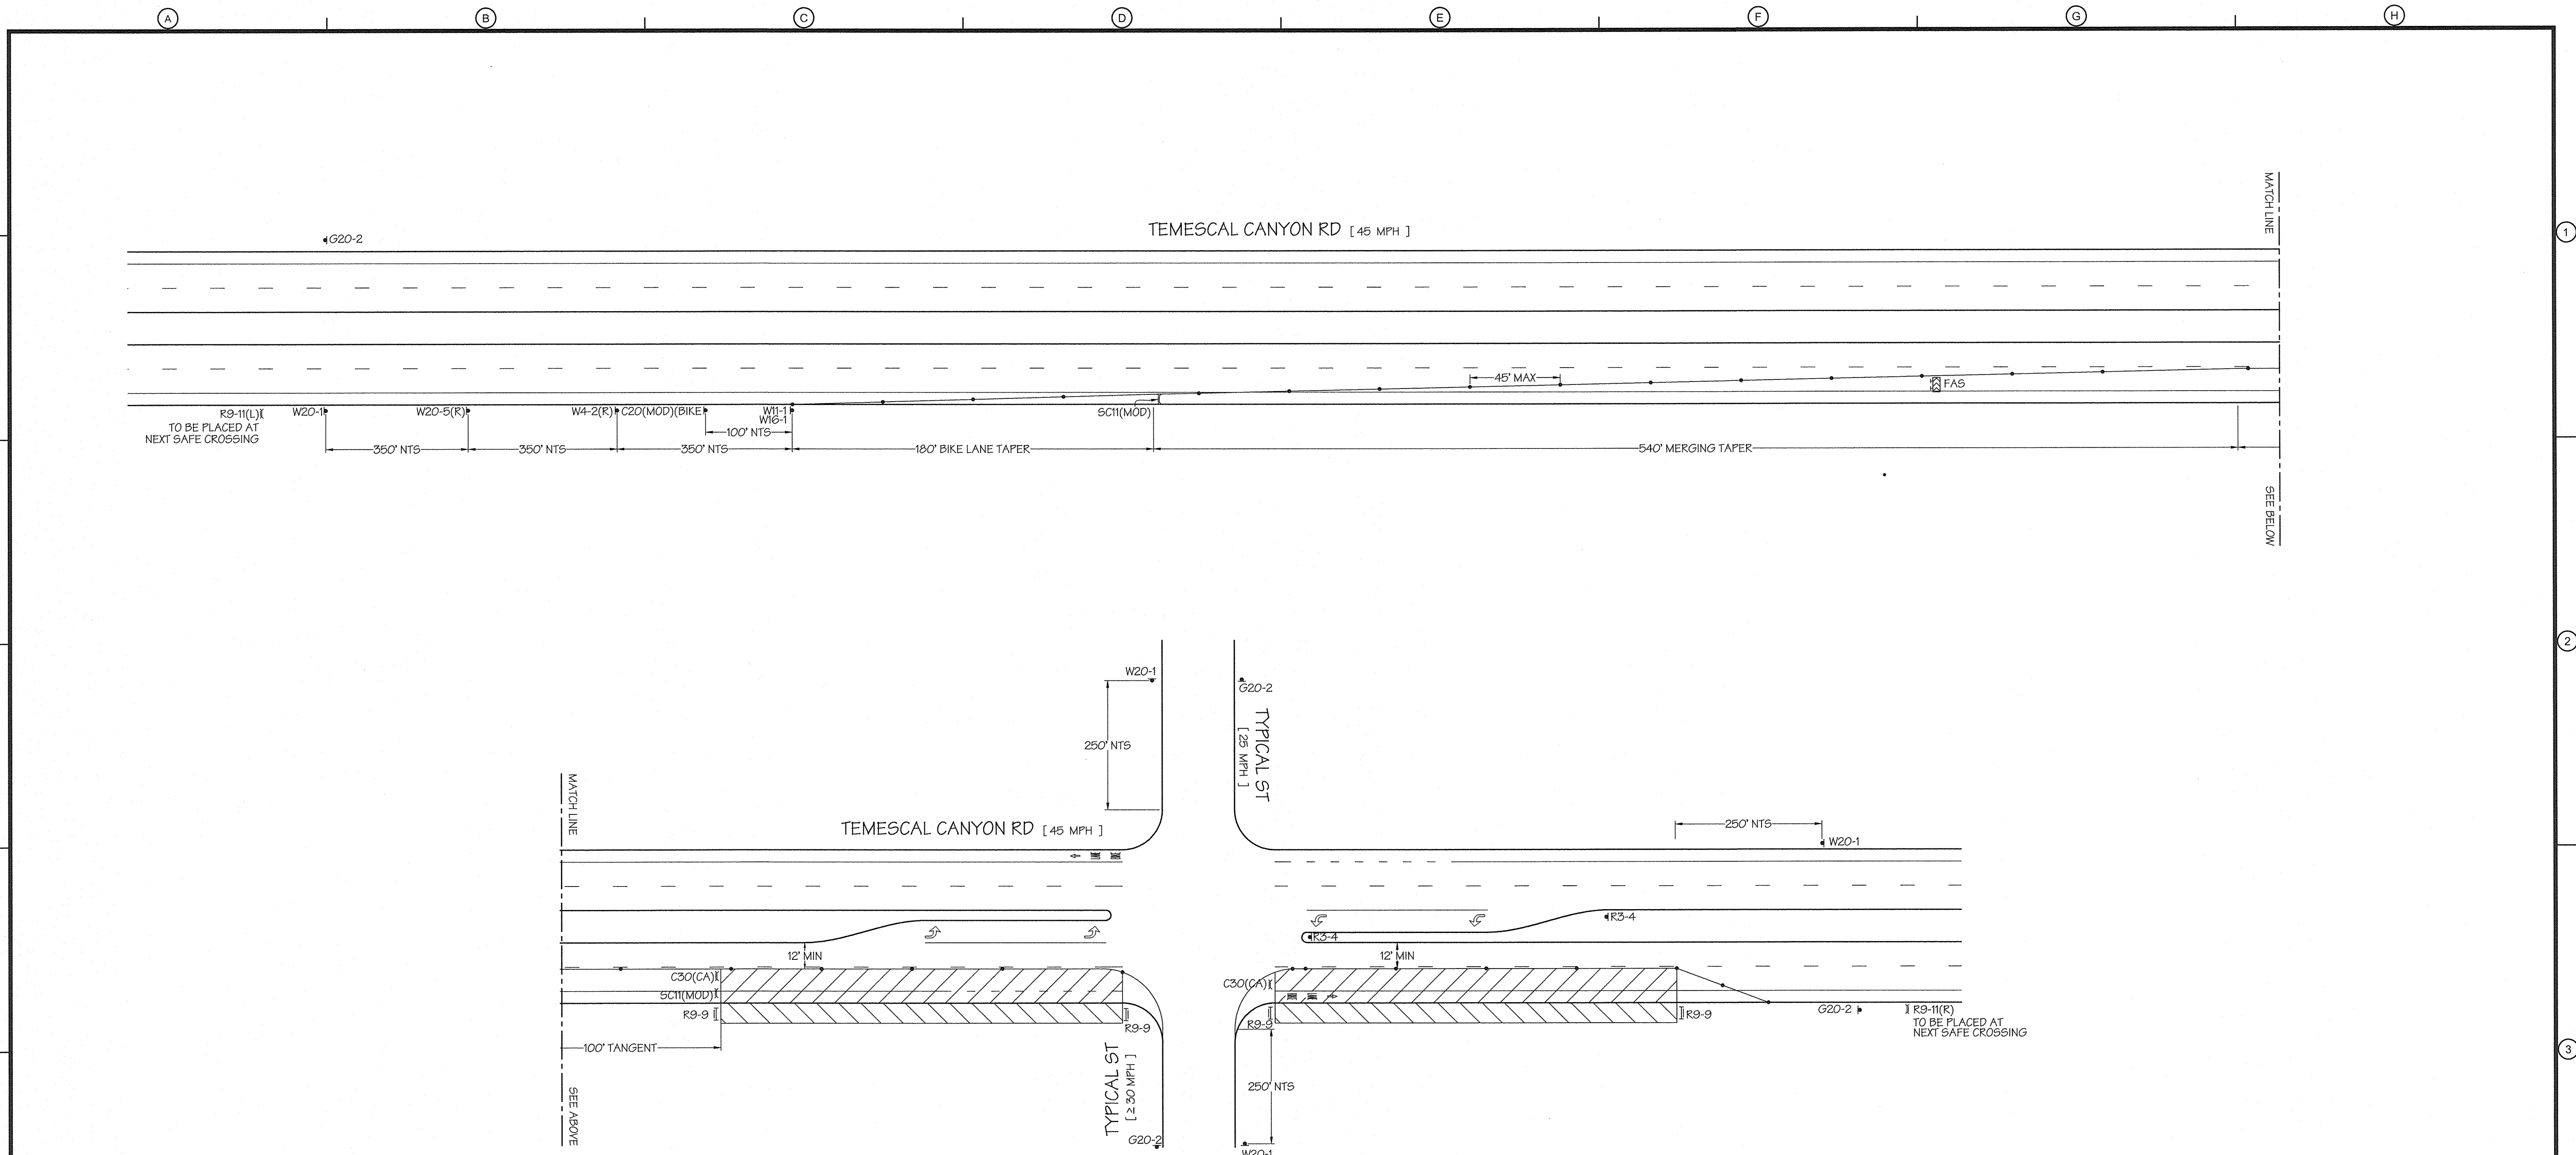

- LEGEND:**
- WORK AREA
 - HIGH LEVEL WARNING DEVICE
 - FLASHING ARROW SIGN (FAS)
 - FLAGGER
 - TYPE-III BARRICADE W/ SIGN
 - TYPE-I OR II BARRICADE W/ SIGN
 - CHANNELIZATION DEVICE
 - SIGN
 - EXISTING SIGN
 - 10' K-RAIL
 - 20' K-RAIL
 - TU-14 CRASH ARRAY

TRAFFIC MANAGEMENT, INC.
California · Great Lakes · New York
800.763.3999
www.trafficmanagement.com
Traffic Control Services · Sales & Rentals
Permits & Consulting · Engineering · Training
C31 # 785804

PLAN ORDER: 11636

REGISTERED PROFESSIONAL ENGINEER
MICHAEL S. HERSHBERG
No. 64477
Exp. 6/30/15
CIVIL
STATE OF CALIFORNIA
8-27-14

REV. NO.	DATE	DRWN	CHKD	REMARKS

DESIGNED BY: _____
DRAWN BY: _____
SHEET CHK'D BY: _____
CROSS CHK'D BY: _____
APPROVED BY: _____
DATE: AUGUST 2014

UNDERGROUND SERVICE ALERT
CALL: TOLL FREE
1-800
227-2600
TWO WORKING DAYS BEFORE YOU DIG

DUDEK
605 Third Street Encinitas, CA 92024
760.942.5147 Fax 760.632.0164


Santa Ana Watershed Project Authority
11615 STERLING AVENUE
RIVERSIDE, CA 92503
961-354-4220

INLAND EMPIRE BRINE LINE
REACH V REHABILITATION & IMPROVEMENT PROJECT
TYPICAL TRAFFIC CONTROL SET UPS
FOR BYPASS INSTALL & POTHOLING

PROJECT NO. 7616.0004
DRAWING NO.
SHEET NO. 56 OF 98

SINGLE LANE CLOSURE AT INTERSECTION WITH SIDEWALK CLOSURE

\\Tml\lan\dfs\Traf Plans\ServerDwgFiles\116102 8/27/2014 12:21 PM

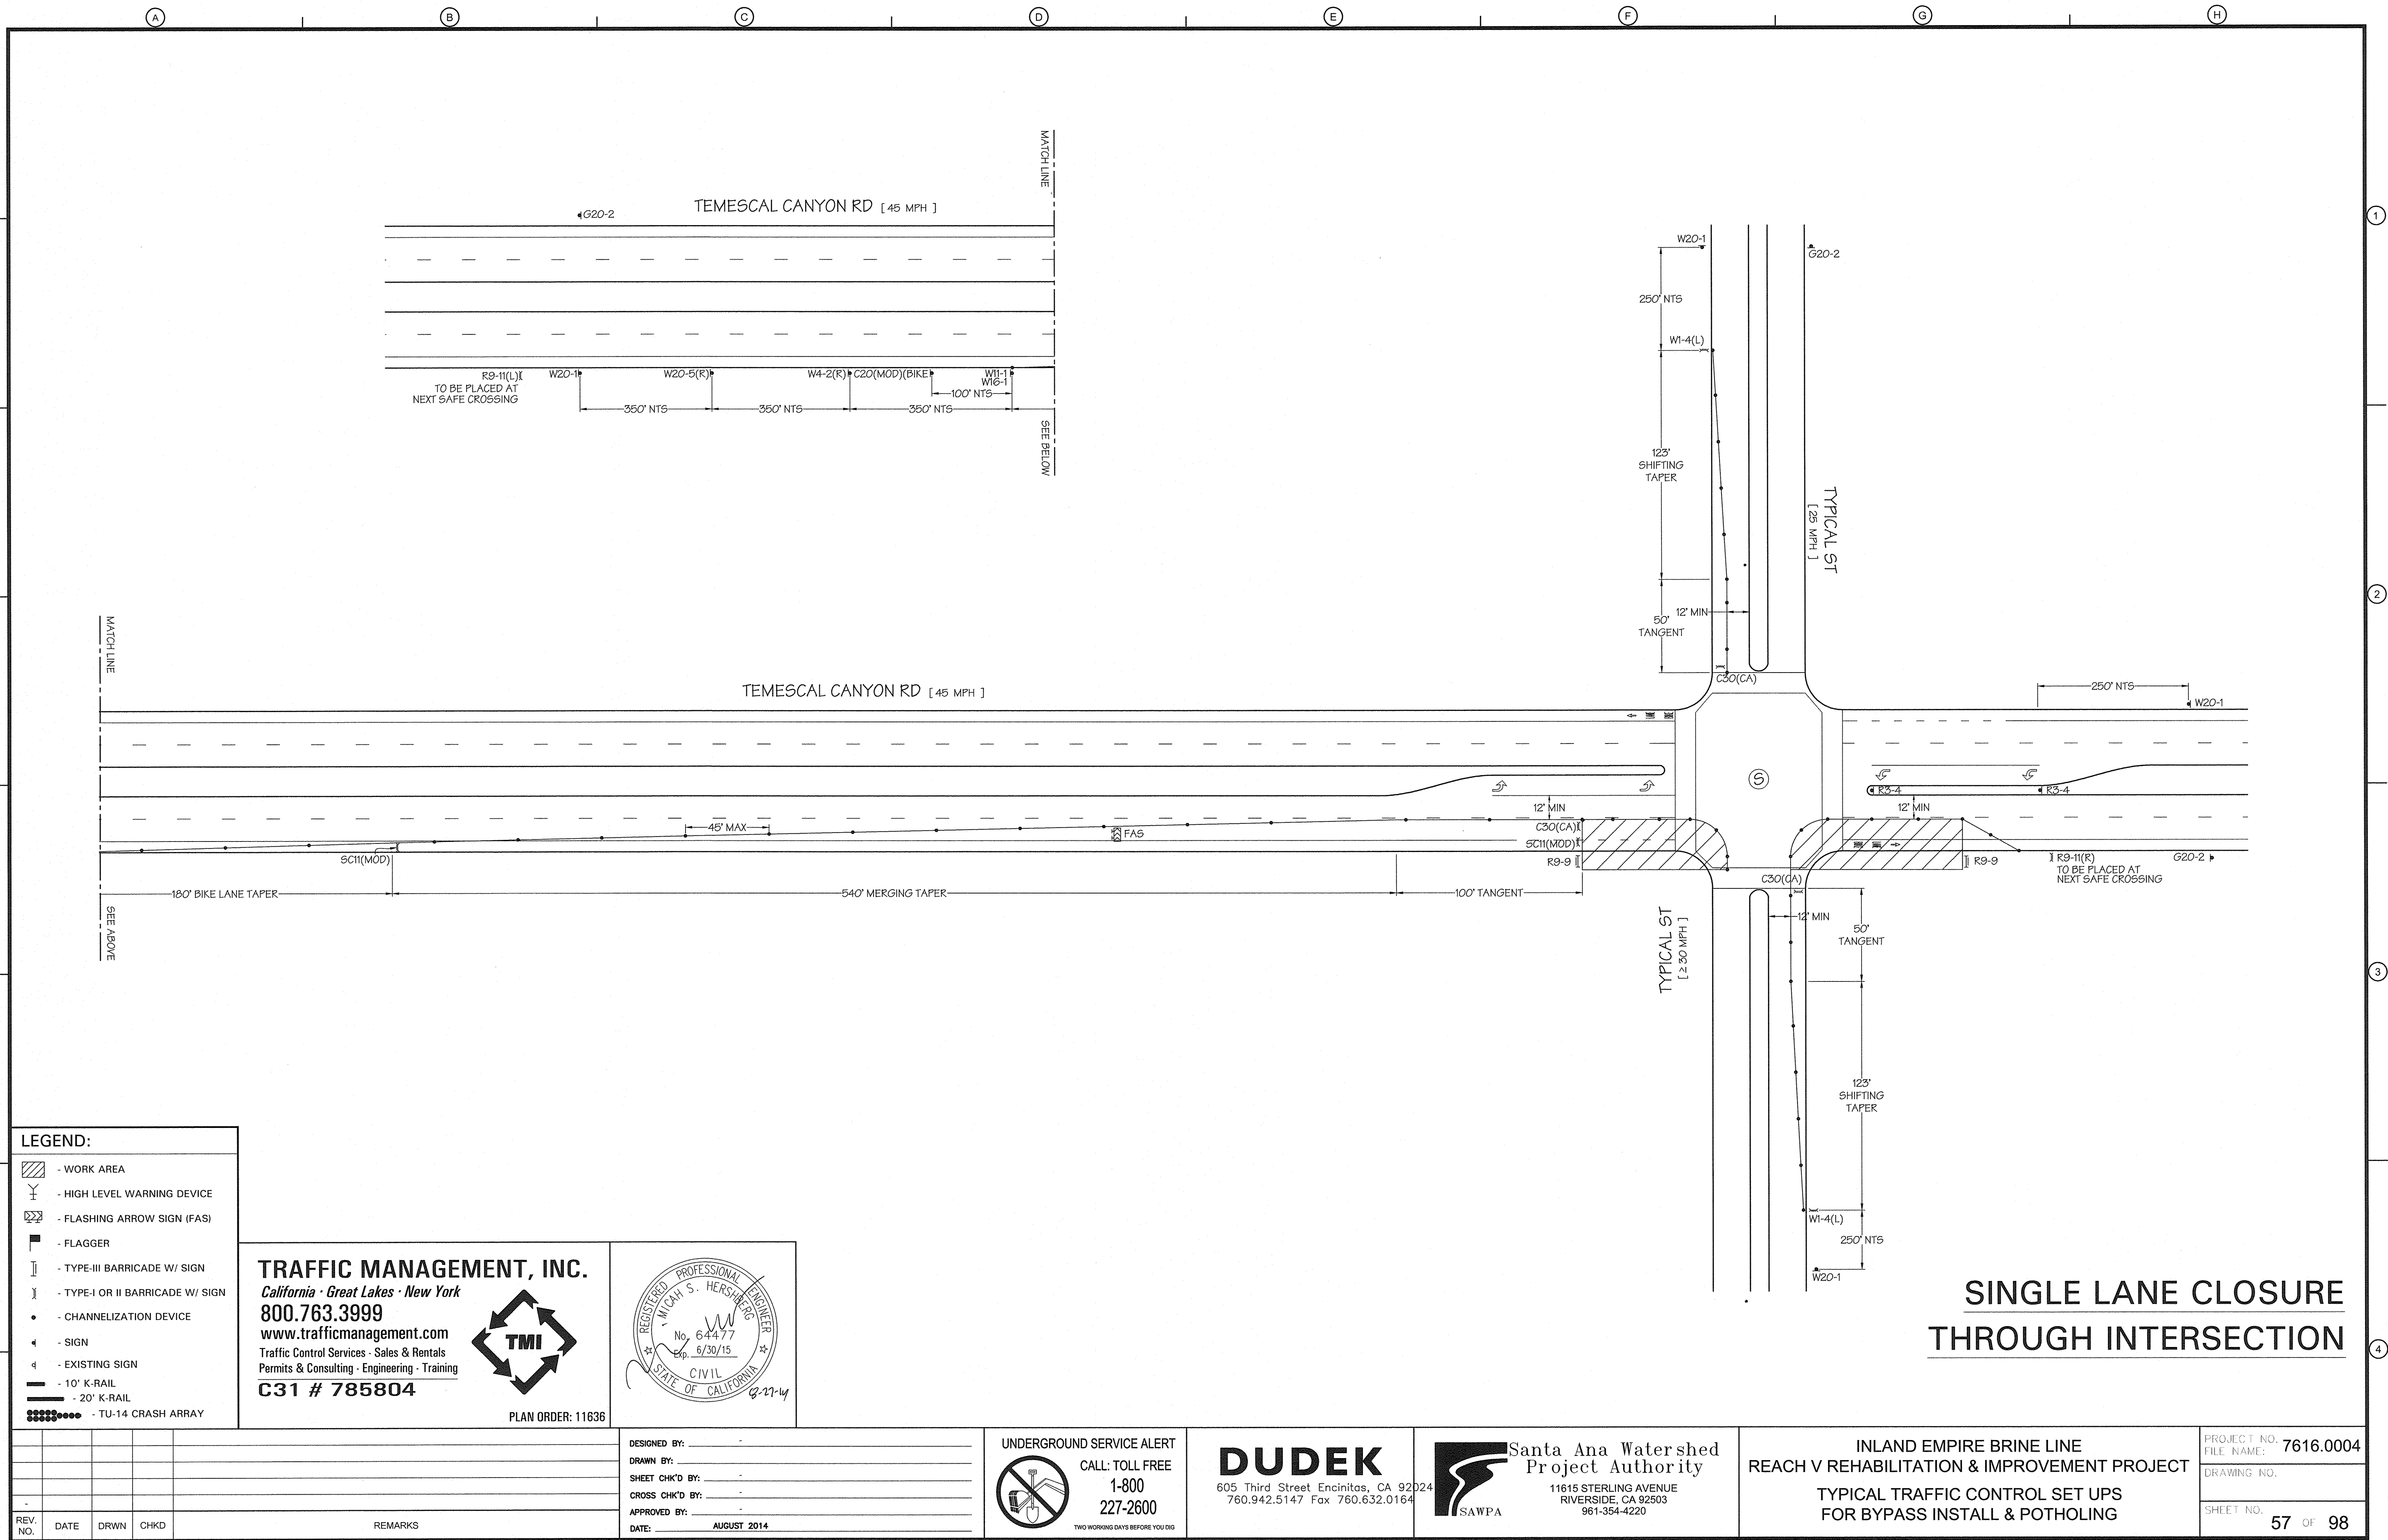

LEGEND:

- WORK AREA
- HIGH LEVEL WARNING DEVICE
- FLASHING ARROW SIGN (FAS)
- FLAGGER
- TYPE-III BARRICADE W/ SIGN
- TYPE-I OR II BARRICADE W/ SIGN
- CHANNELIZATION DEVICE
- SIGN
- EXISTING SIGN
- 10' K-RAIL
- 20' K-RAIL
- TU-14 CRASH ARRAY

TRAFFIC MANAGEMENT, INC.
California · Great Lakes · New York
800.763.3999
www.trafficmanagement.com
Traffic Control Services · Sales & Rentals
Permits & Consulting · Engineering · Training
C31 # 785804

PLAN ORDER: 11636

REGISTERED PROFESSIONAL ENGINEER
MICHAEL S. HERSHBERG
No. 64477
Exp. 6/30/15
CIVIL
STATE OF CALIFORNIA
8-27-14

REV. NO.	DATE	DRWN	CHKD	REMARKS

DESIGNED BY:	
DRAWN BY:	
SHEET CHK'D BY:	
CROSS CHK'D BY:	
APPROVED BY:	
DATE:	AUGUST 2014

UNDERGROUND SERVICE ALERT

CALL: TOLL FREE 1-800 227-2600

TWO WORKING DAYS BEFORE YOU DIG

DUDEK

605 Third Street Encinitas, CA 92024
760.942.5147 Fax 760.632.0164

Santa Ana Watershed Project Authority


11615 STERLING AVENUE
RIVERSIDE, CA 92503
961-354-4220

INLAND EMPIRE BRINE LINE
REACH V REHABILITATION & IMPROVEMENT PROJECT


TYPICAL TRAFFIC CONTROL SET UPS
FOR BYPASS INSTALL & POTHOLING

PROJECT NO.	7616.0004
FILE NAME:	
DRAWING NO.	
SHEET NO.	57 OF 98

\\Tml\lan\dfs\Traf Plans\ServerDwgFiles\116102 8/27/2014 12:21 PM

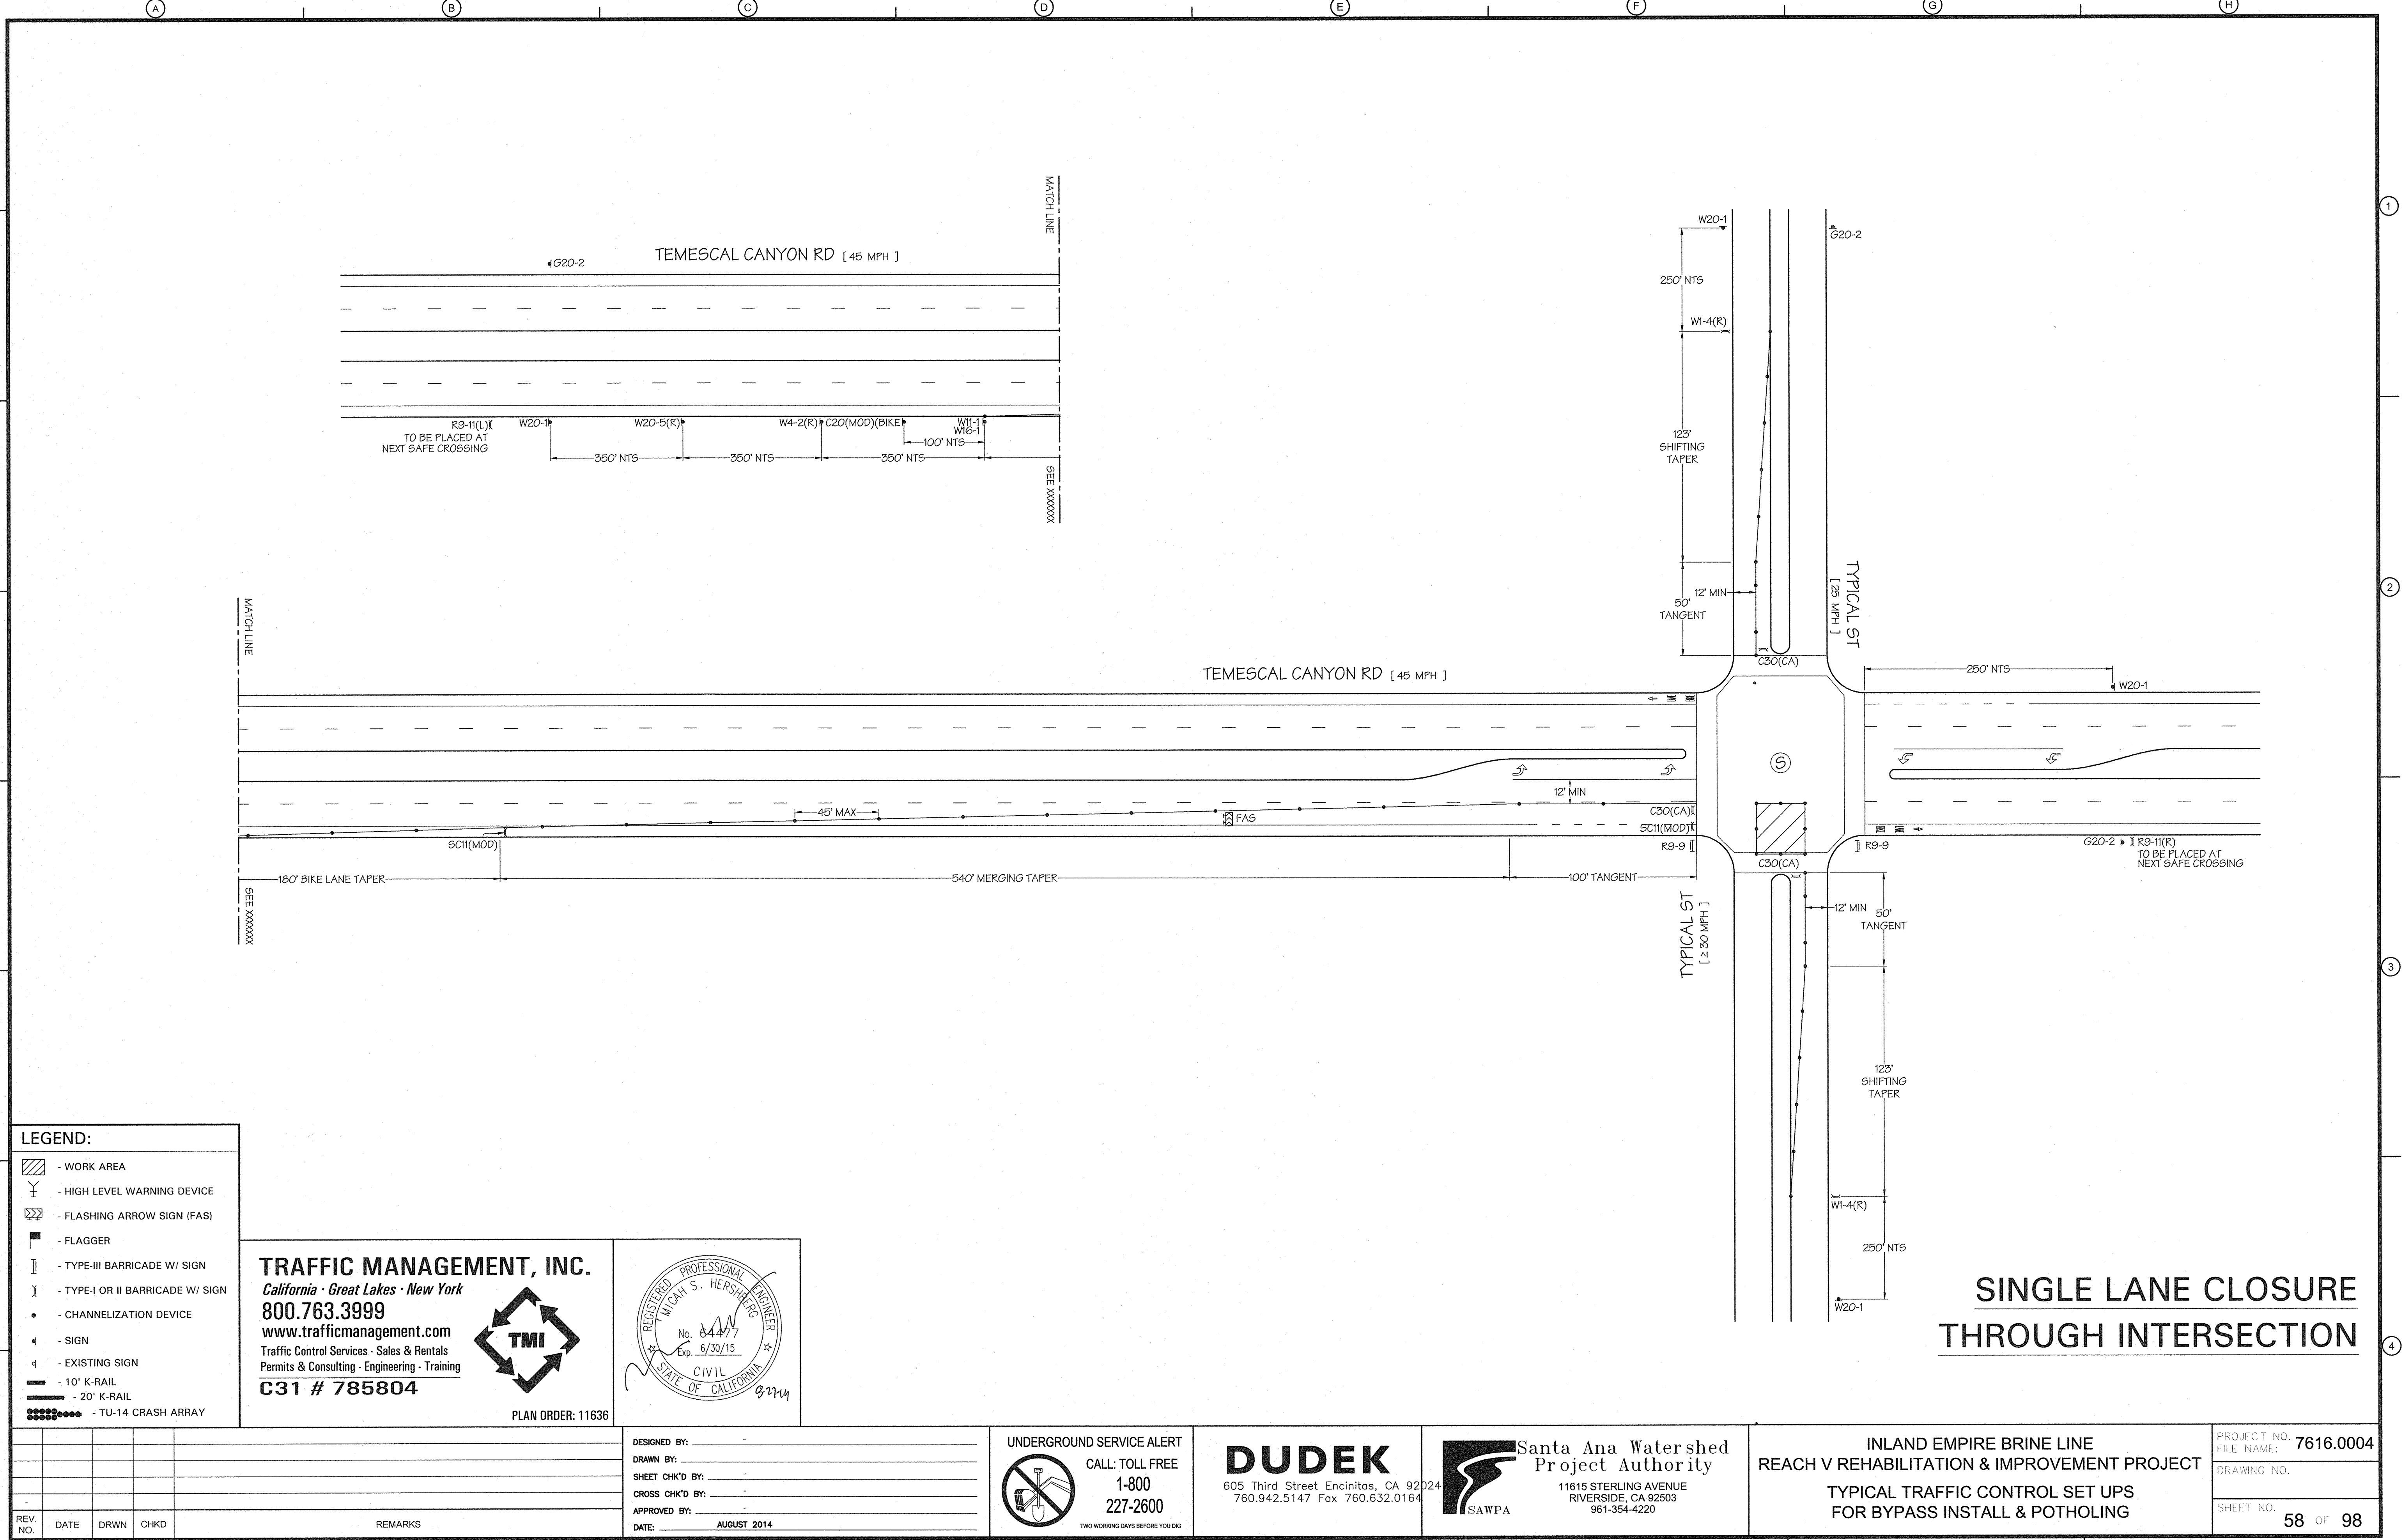


\\Tmi.lan\dfs\Traf Plots\ServerDwgFiles\116102 8/27/2014 12:21 PM

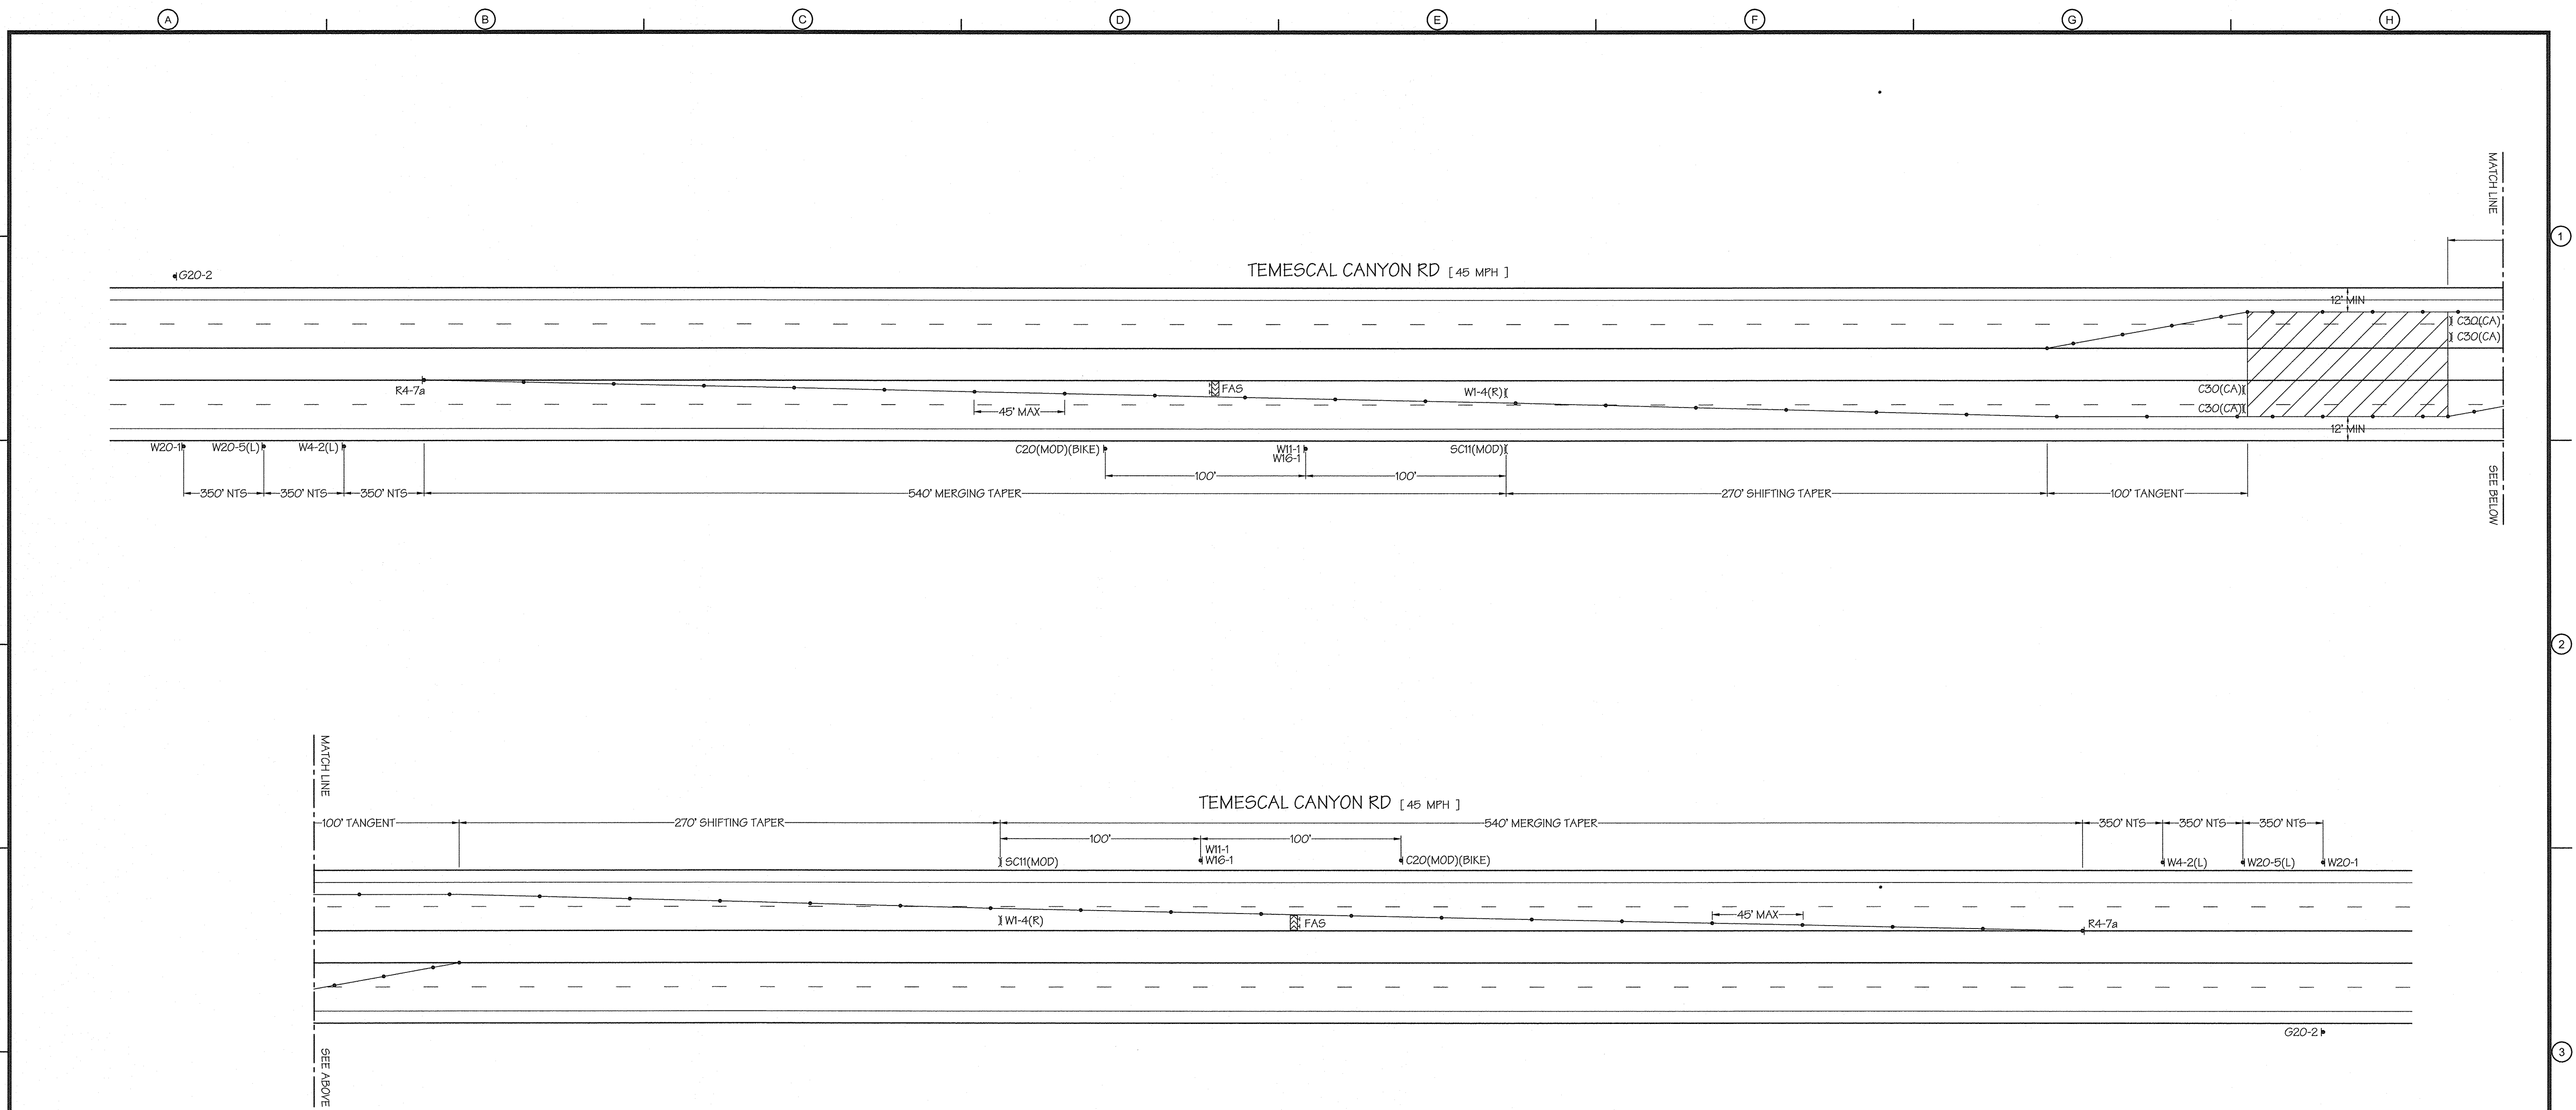


- LEGEND:**
- WORK AREA
 - HIGH LEVEL WARNING DEVICE
 - FLASHING ARROW SIGN (FAS)
 - FLAGGER
 - TYPE-III BARRICADE W/ SIGN
 - TYPE-I OR II BARRICADE W/ SIGN
 - CHANNELIZATION DEVICE
 - SIGN
 - EXISTING SIGN
 - 10' K-RAIL
 - 20' K-RAIL
 - TU-14 CRASH ARRAY

TRAFFIC MANAGEMENT, INC.
California · Great Lakes · New York
800.763.3999
www.trafficmanagement.com
Traffic Control Services · Sales & Rentals
Permits & Consulting · Engineering · Training
C31 # 785804

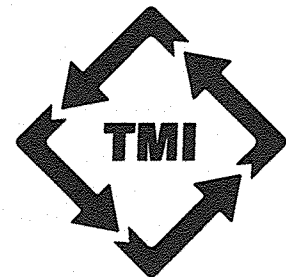

PLAN ORDER: 11636

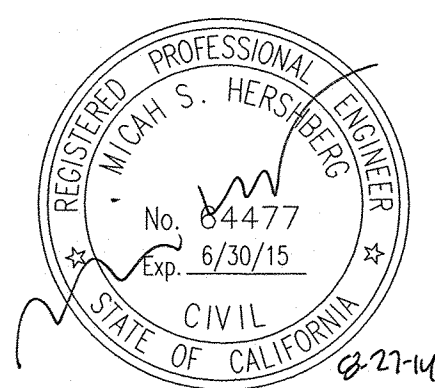

REV. NO.	DATE	DRWN	CHKD	REMARKS

DESIGNED BY: _____
DRAWN BY: _____
SHEET CHK'D BY: _____
CROSS CHK'D BY: _____
APPROVED BY: _____
DATE: AUGUST 2014

UNDERGROUND SERVICE ALERT
CALL: TOLL FREE
1-800
227-2600
TWO WORKING DAYS BEFORE YOU DIG

DUDEK
605 Third Street Encinitas, CA 92024
760.942.5147 Fax 760.632.0164


Santa Ana Watershed Project Authority
11615 STERLING AVENUE
RIVERSIDE, CA 92503
951-354-4220

**INLAND EMPIRE BRINE LINE
REACH V REHABILITATION & IMPROVEMENT PROJECT**
TYPICAL TRAFFIC CONTROL SET UPS
FOR BYPASS INSTALL & POTHOLING

PROJECT NO. 7616.0004
FILE NAME: 7616.0004
DRAWING NO. 59 OF 98

INSIDE LANE CLOSURES


\\Tmi\lan\dfs\Traf Plans\ServerDwgFiles\116102 8/27/2014 12:21 PM

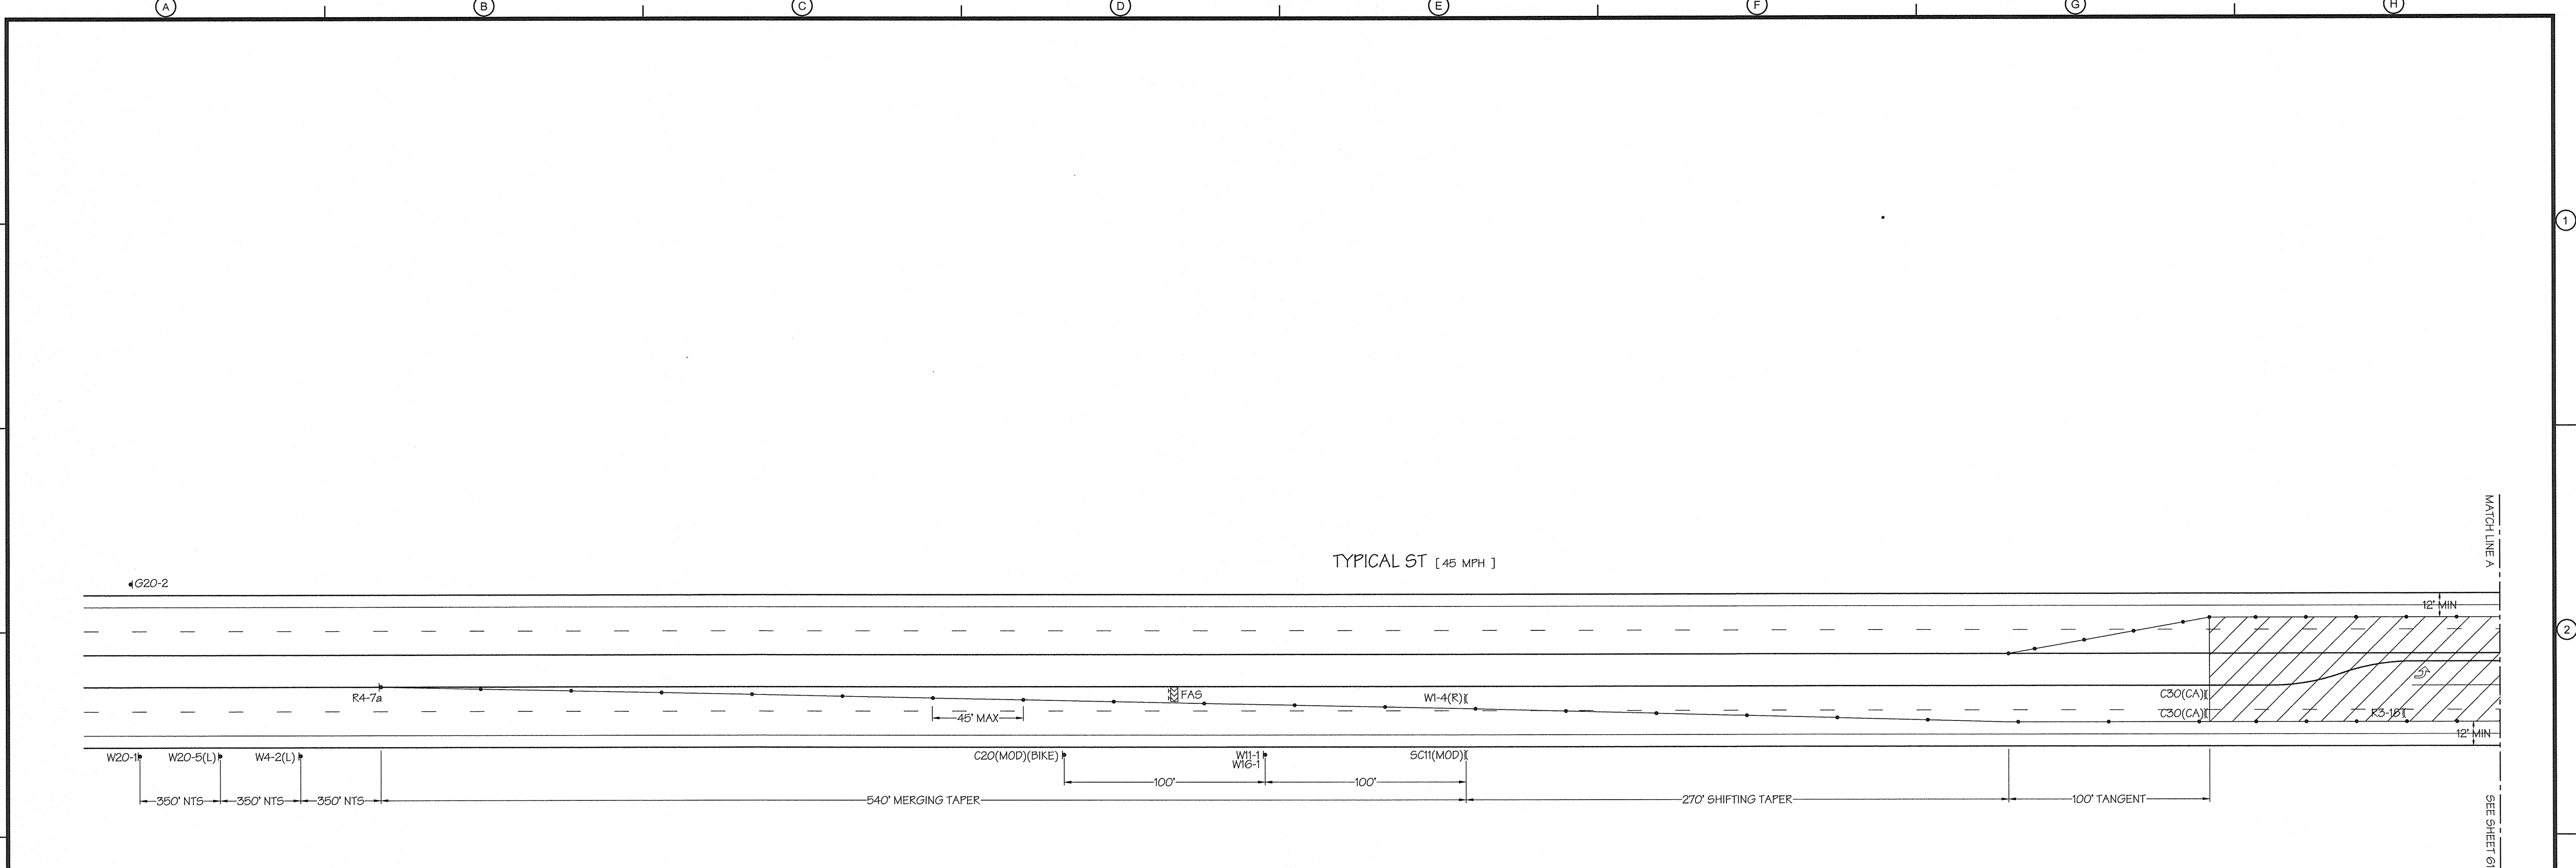

LEGEND:

- WORK AREA
- HIGH LEVEL WARNING DEVICE
- FLASHING ARROW SIGN (FAS)
- FLAGGER
- TYPE-III BARRICADE W/ SIGN
- TYPE-I OR II BARRICADE W/ SIGN
- CHANNELIZATION DEVICE
- SIGN
- EXISTING SIGN
- 10' K-RAIL
- 20' K-RAIL
- TU-14 CRASH ARRAY

TRAFFIC MANAGEMENT, INC.
California · Great Lakes · New York
800.763.3999
www.trafficmanagement.com
Traffic Control Services · Sales & Rentals
Permits & Consulting · Engineering · Training
C31 # 785804
PLAN ORDER: 11636

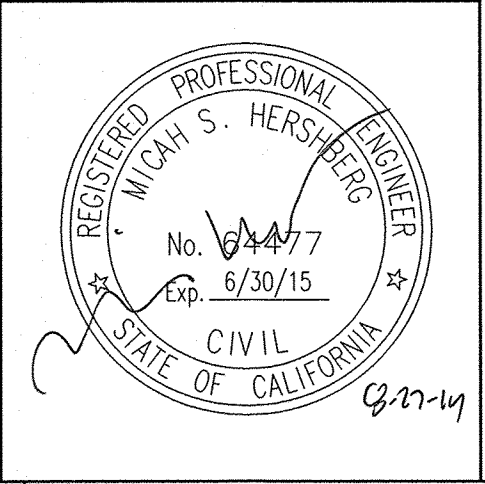

REV. NO.	DATE	DRWN	CHKD	REMARKS

DESIGNED BY: _____
DRAWN BY: _____
SHEET CHK'D BY: _____
CROSS CHK'D BY: _____
APPROVED BY: _____
DATE: AUGUST 2014

UNDERGROUND SERVICE ALERT
CALL: TOLL FREE
1-800
227-2600
TWO WORKING DAYS BEFORE YOU DIG


DUDEK
605 Third Street Encinitas, CA 92024
760.942.5147 Fax 760.632.0164

Santa Ana Watershed Project Authority
11615 STERLING AVENUE
RIVERSIDE, CA 92503
961-354-4220


INLAND EMPIRE BRINE LINE
REACH V REHABILITATION & IMPROVEMENT PROJECT
TYPICAL TRAFFIC CONTROL SET UPS
FOR BYPASS INSTALL & POTHOLING

PROJECT NO. 7616.0004
FILE NAME: _____
DRAWING NO. _____
SHEET NO. 60 OF 98

INSIDE LANE CLOSURES AT INTERSECTION

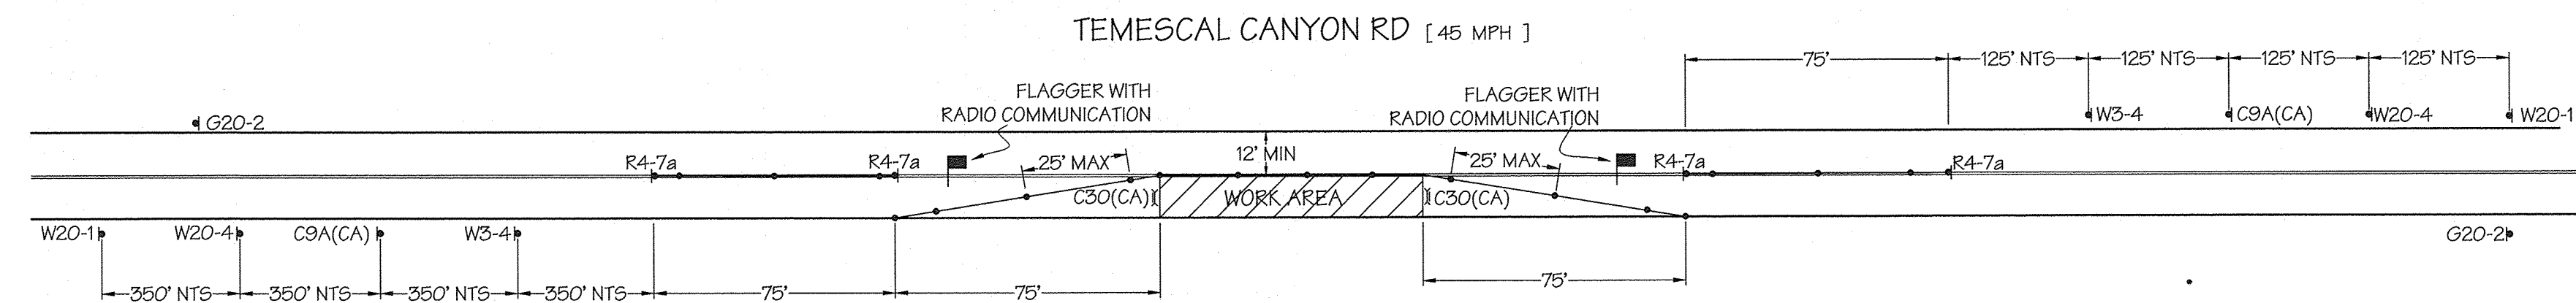


FLAGGING OPERATION

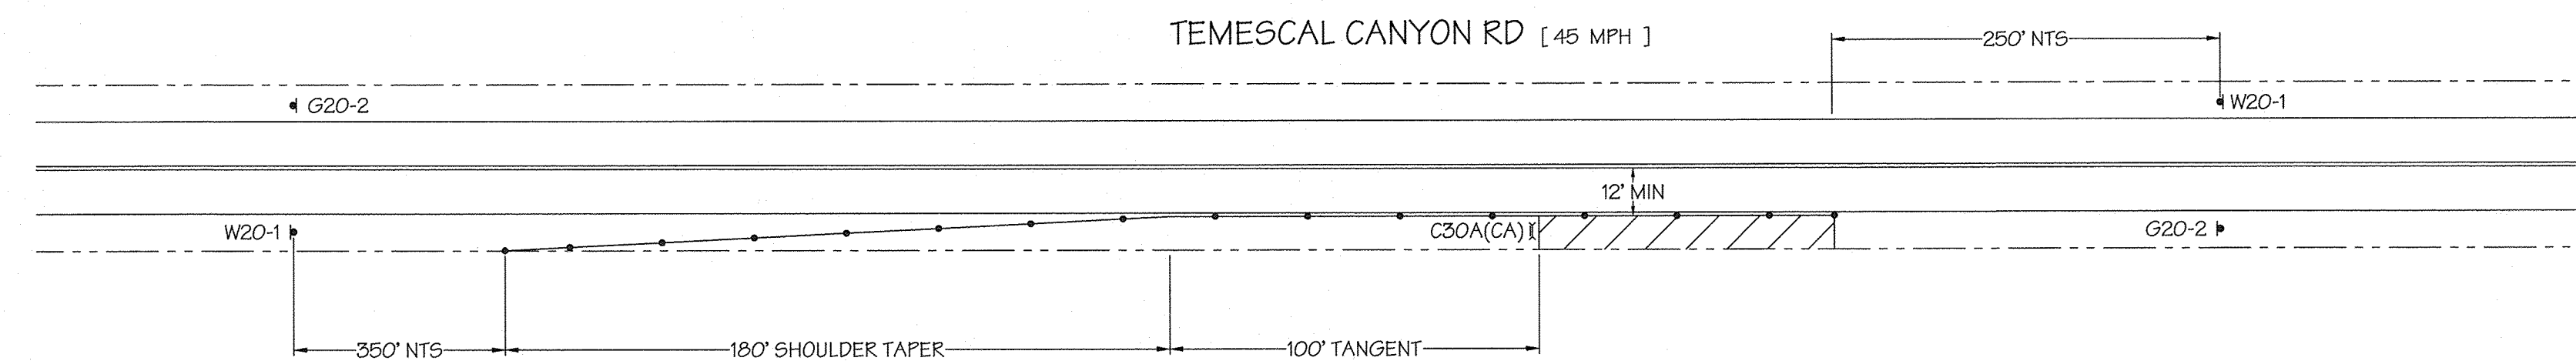


SHOULDER CLOSURE

LEGEND:				
	-	WORK AREA		
	-	HIGH LEVEL WARNING DEVICE		
	-	FLASHING ARROW SIGN (FAS)		
	-	FLAGGER		
	-	TYPE-III BARRICADE W/ SIGN		
	-	TYPE-I OR II BARRICADE W/ SIGN		
	-	CHANNELIZATION DEVICE		
	-	SIGN		
	-	EXISTING SIGN		
	-	10' K-RAIL		
	-	20' K-RAIL		
	-	TU-14 CRASH ARRAY		

TRAFFIC MANAGEMENT, INC.
California · Great Lakes · New York
800.763.3999
www.trafficmanagement.com
Traffic Control Services · Sales & Rentals
Permits & Consulting · Engineering · Training
C31 # 785804

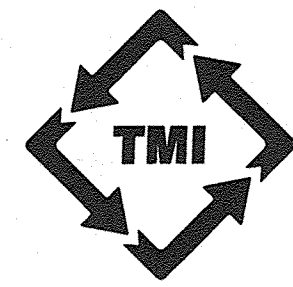

PLAN ORDER: 11636

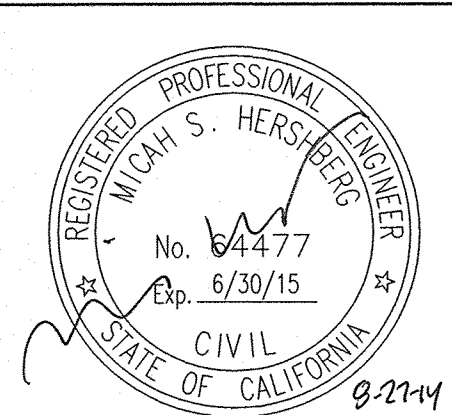

REV. NO.	DATE	DRWN	CHKD	REMARKS

DESIGNED BY:	
DRAWN BY:	
SHEET CHK'D BY:	
CROSS CHK'D BY:	
APPROVED BY:	
DATE:	AUGUST 2014

UNDERGROUND SERVICE ALERT
CALL: TOLL FREE
1-800
227-2600
TWO WORKING DAYS BEFORE YOU DIG

DUDEK
605 Third Street Encinitas, CA 92024
760.942.5147 Fax 760.632.0164

Santa Ana Watershed Project Authority
11615 STERLING AVENUE
RIVERSIDE, CA 92503
961-354-4220

INLAND EMPIRE BRINE LINE
REACH V REHABILITATION & IMPROVEMENT PROJECT
TYPICAL TRAFFIC CONTROL SET UPS
FOR BYPASS INSTALL & POTHOLING

PROJECT NO.	7616.0004
FILE NAME:	
DRAWING NO.	
SHEET NO.	62 OF 98


INLAND EMPIRE BRINE LINE
REACH V REHABILITATION & IMPROVEMENT PROJECT
RIVERSIDE COUNTY

PROJECT NO.	FILE NAME: 7616.0004
DRAWING NO.	
SHEET NO.	63 OF 98

DESIGNED BY: _____
DRAWN BY: _____
SHEET CHK'D BY: _____
CROSS CHK'D BY: _____
APPROVED BY: _____
DATE: _____ AUGUST 2014



DUDEK
605 Third Street Encinitas, CA 92024
760.942.5147 Fax 760.632.0164

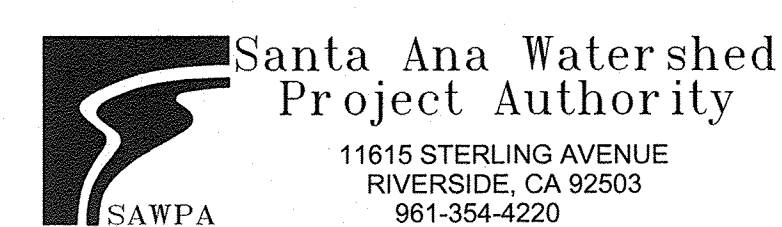

INLAND EMPIRE BRINE LINE
REACH V REHABILITATION & IMPROVEMENT PROJECT
RIVERSIDE COUNTY

UNDERGROUND SERVICE ALERT




CALL: TOLL FREE
1-800
227-2600

TWO WORKING DAYS BEFORE YOU DIG


 Santa Ana Watershed
Project Authority
11615 STERLING AVENUE
RIVERSIDE, CA 92503
961-354-4220

PROJECT NO.	7616.0004
FILE NAME:	
DRAWING NO.	
SHEET NO.	64 OF 98



\\Tmi\lan\dfs\Tror\Plans\Server\DrawFiles\116140 8/27/2014 12:23 PM

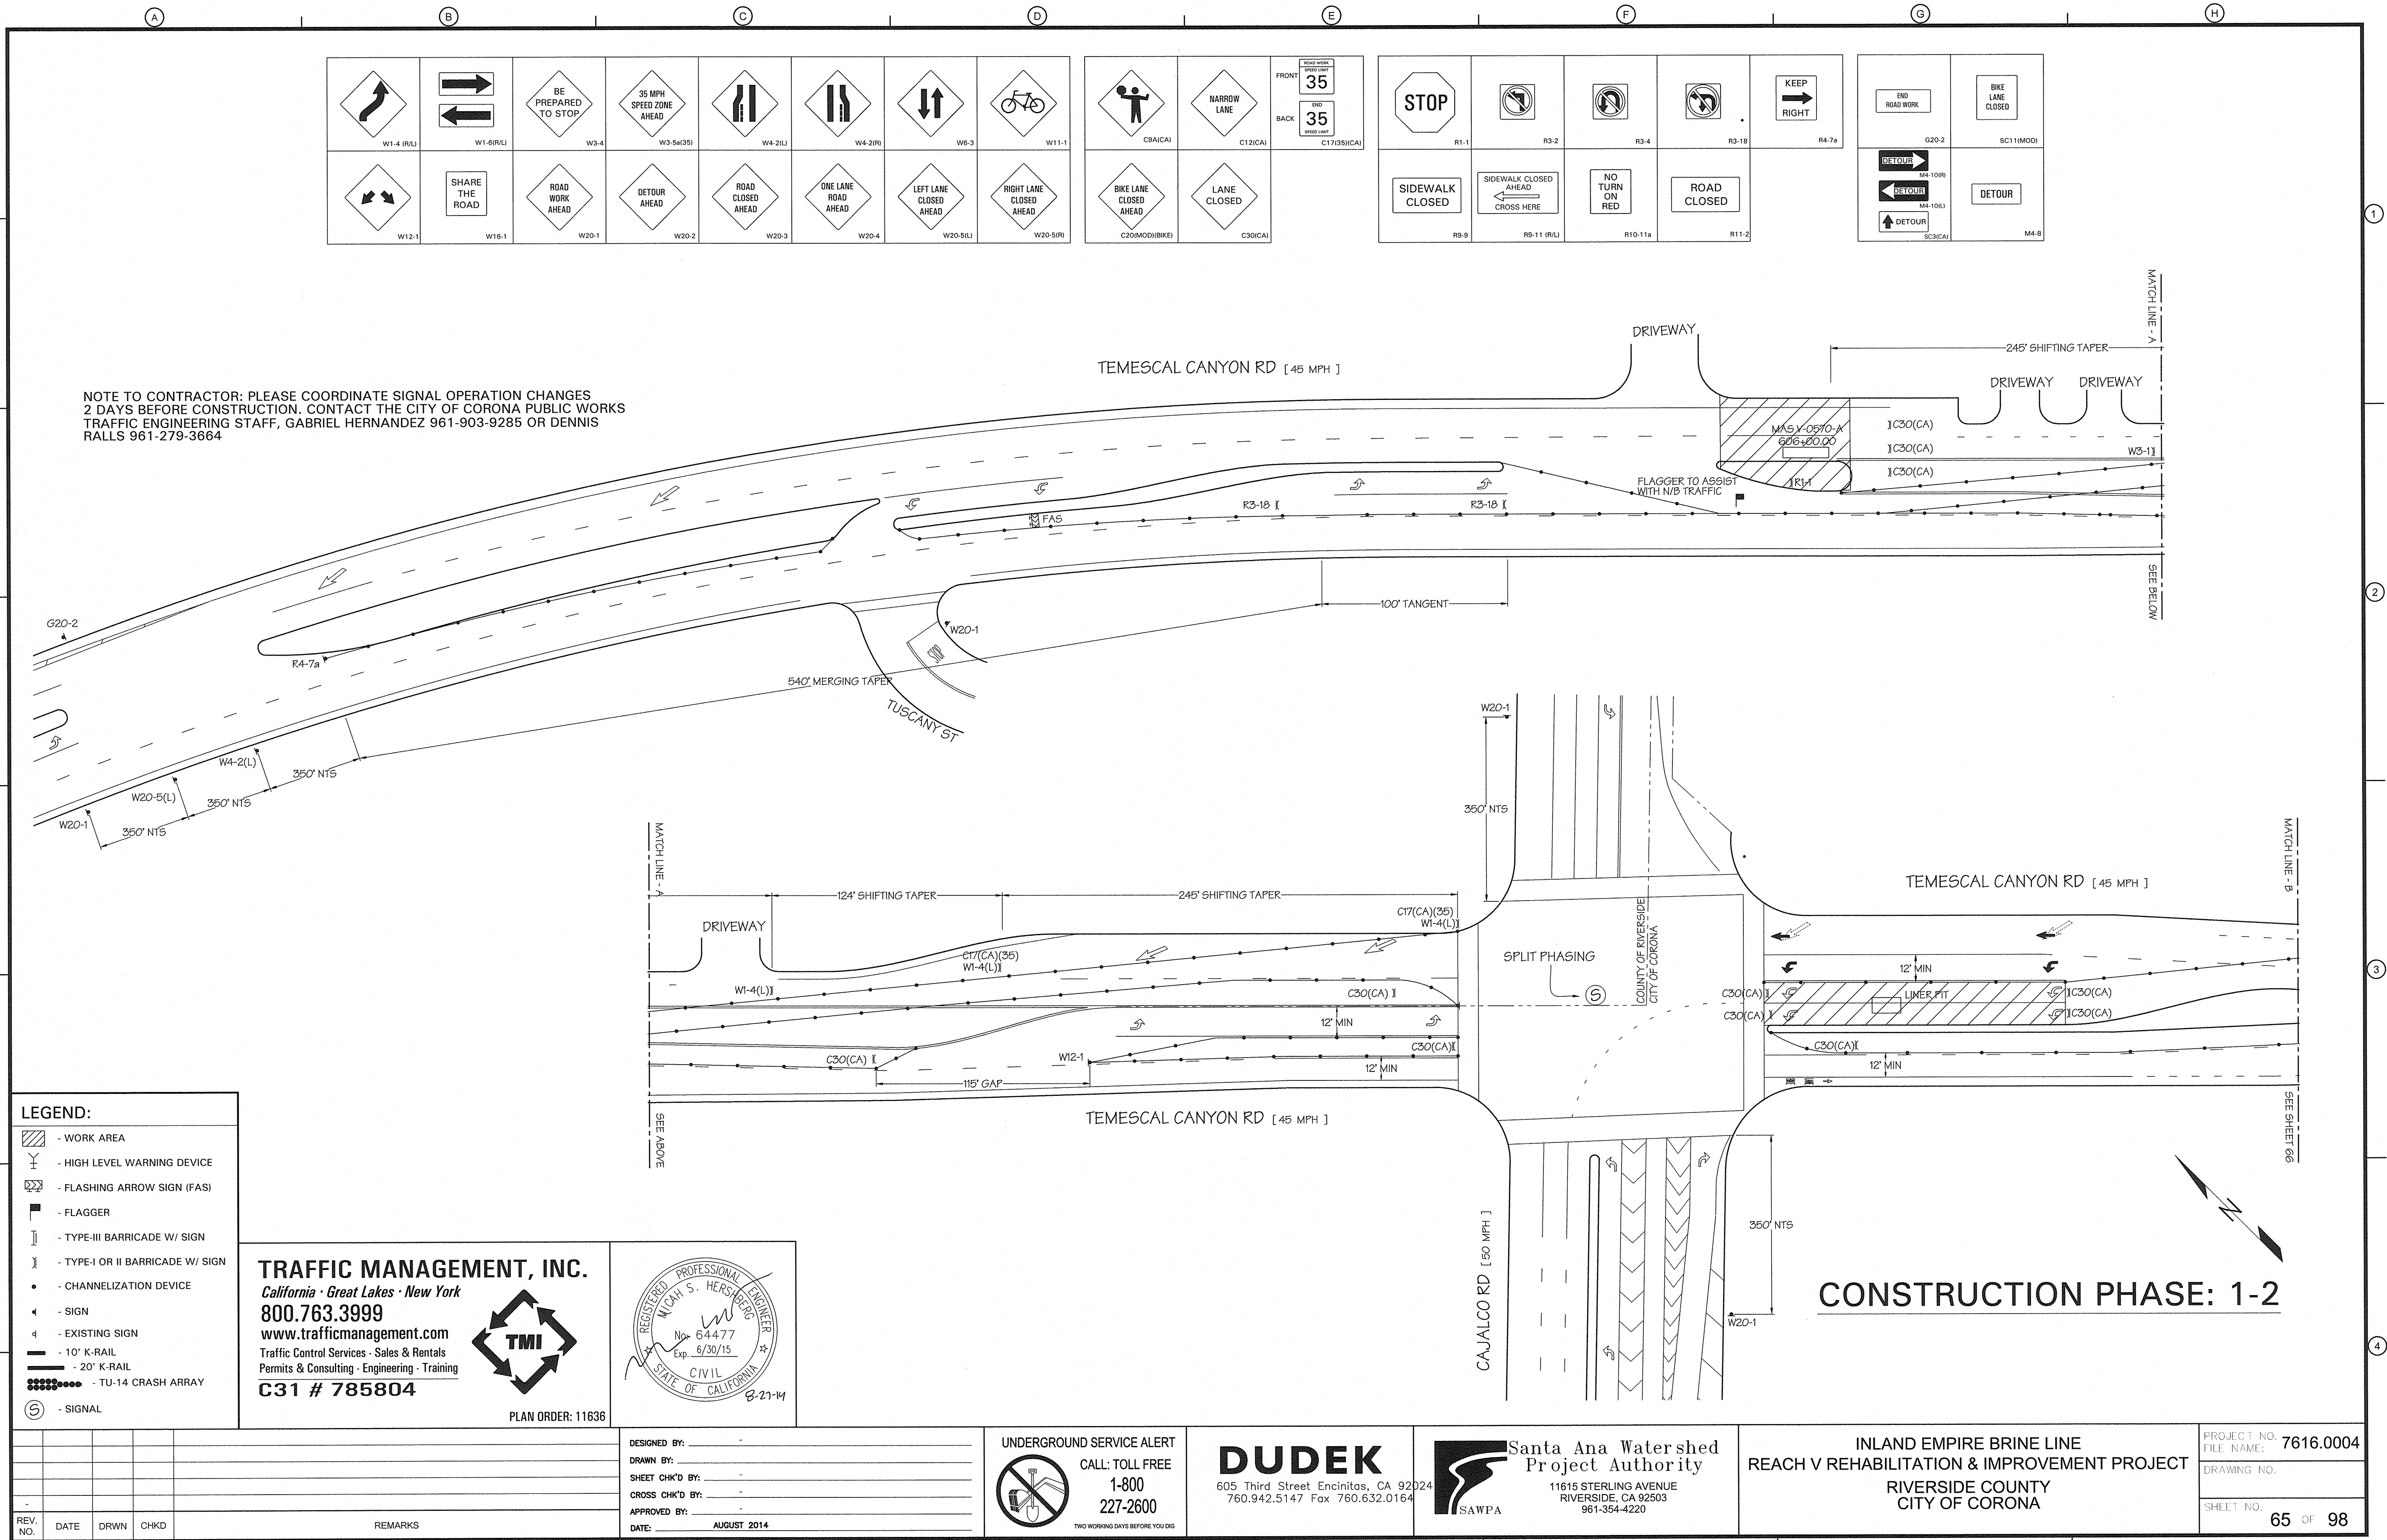

\\Tmlon\dfs\Trf Plns\ServerDwgFiles\116140 8/27/2014 12:23 PM

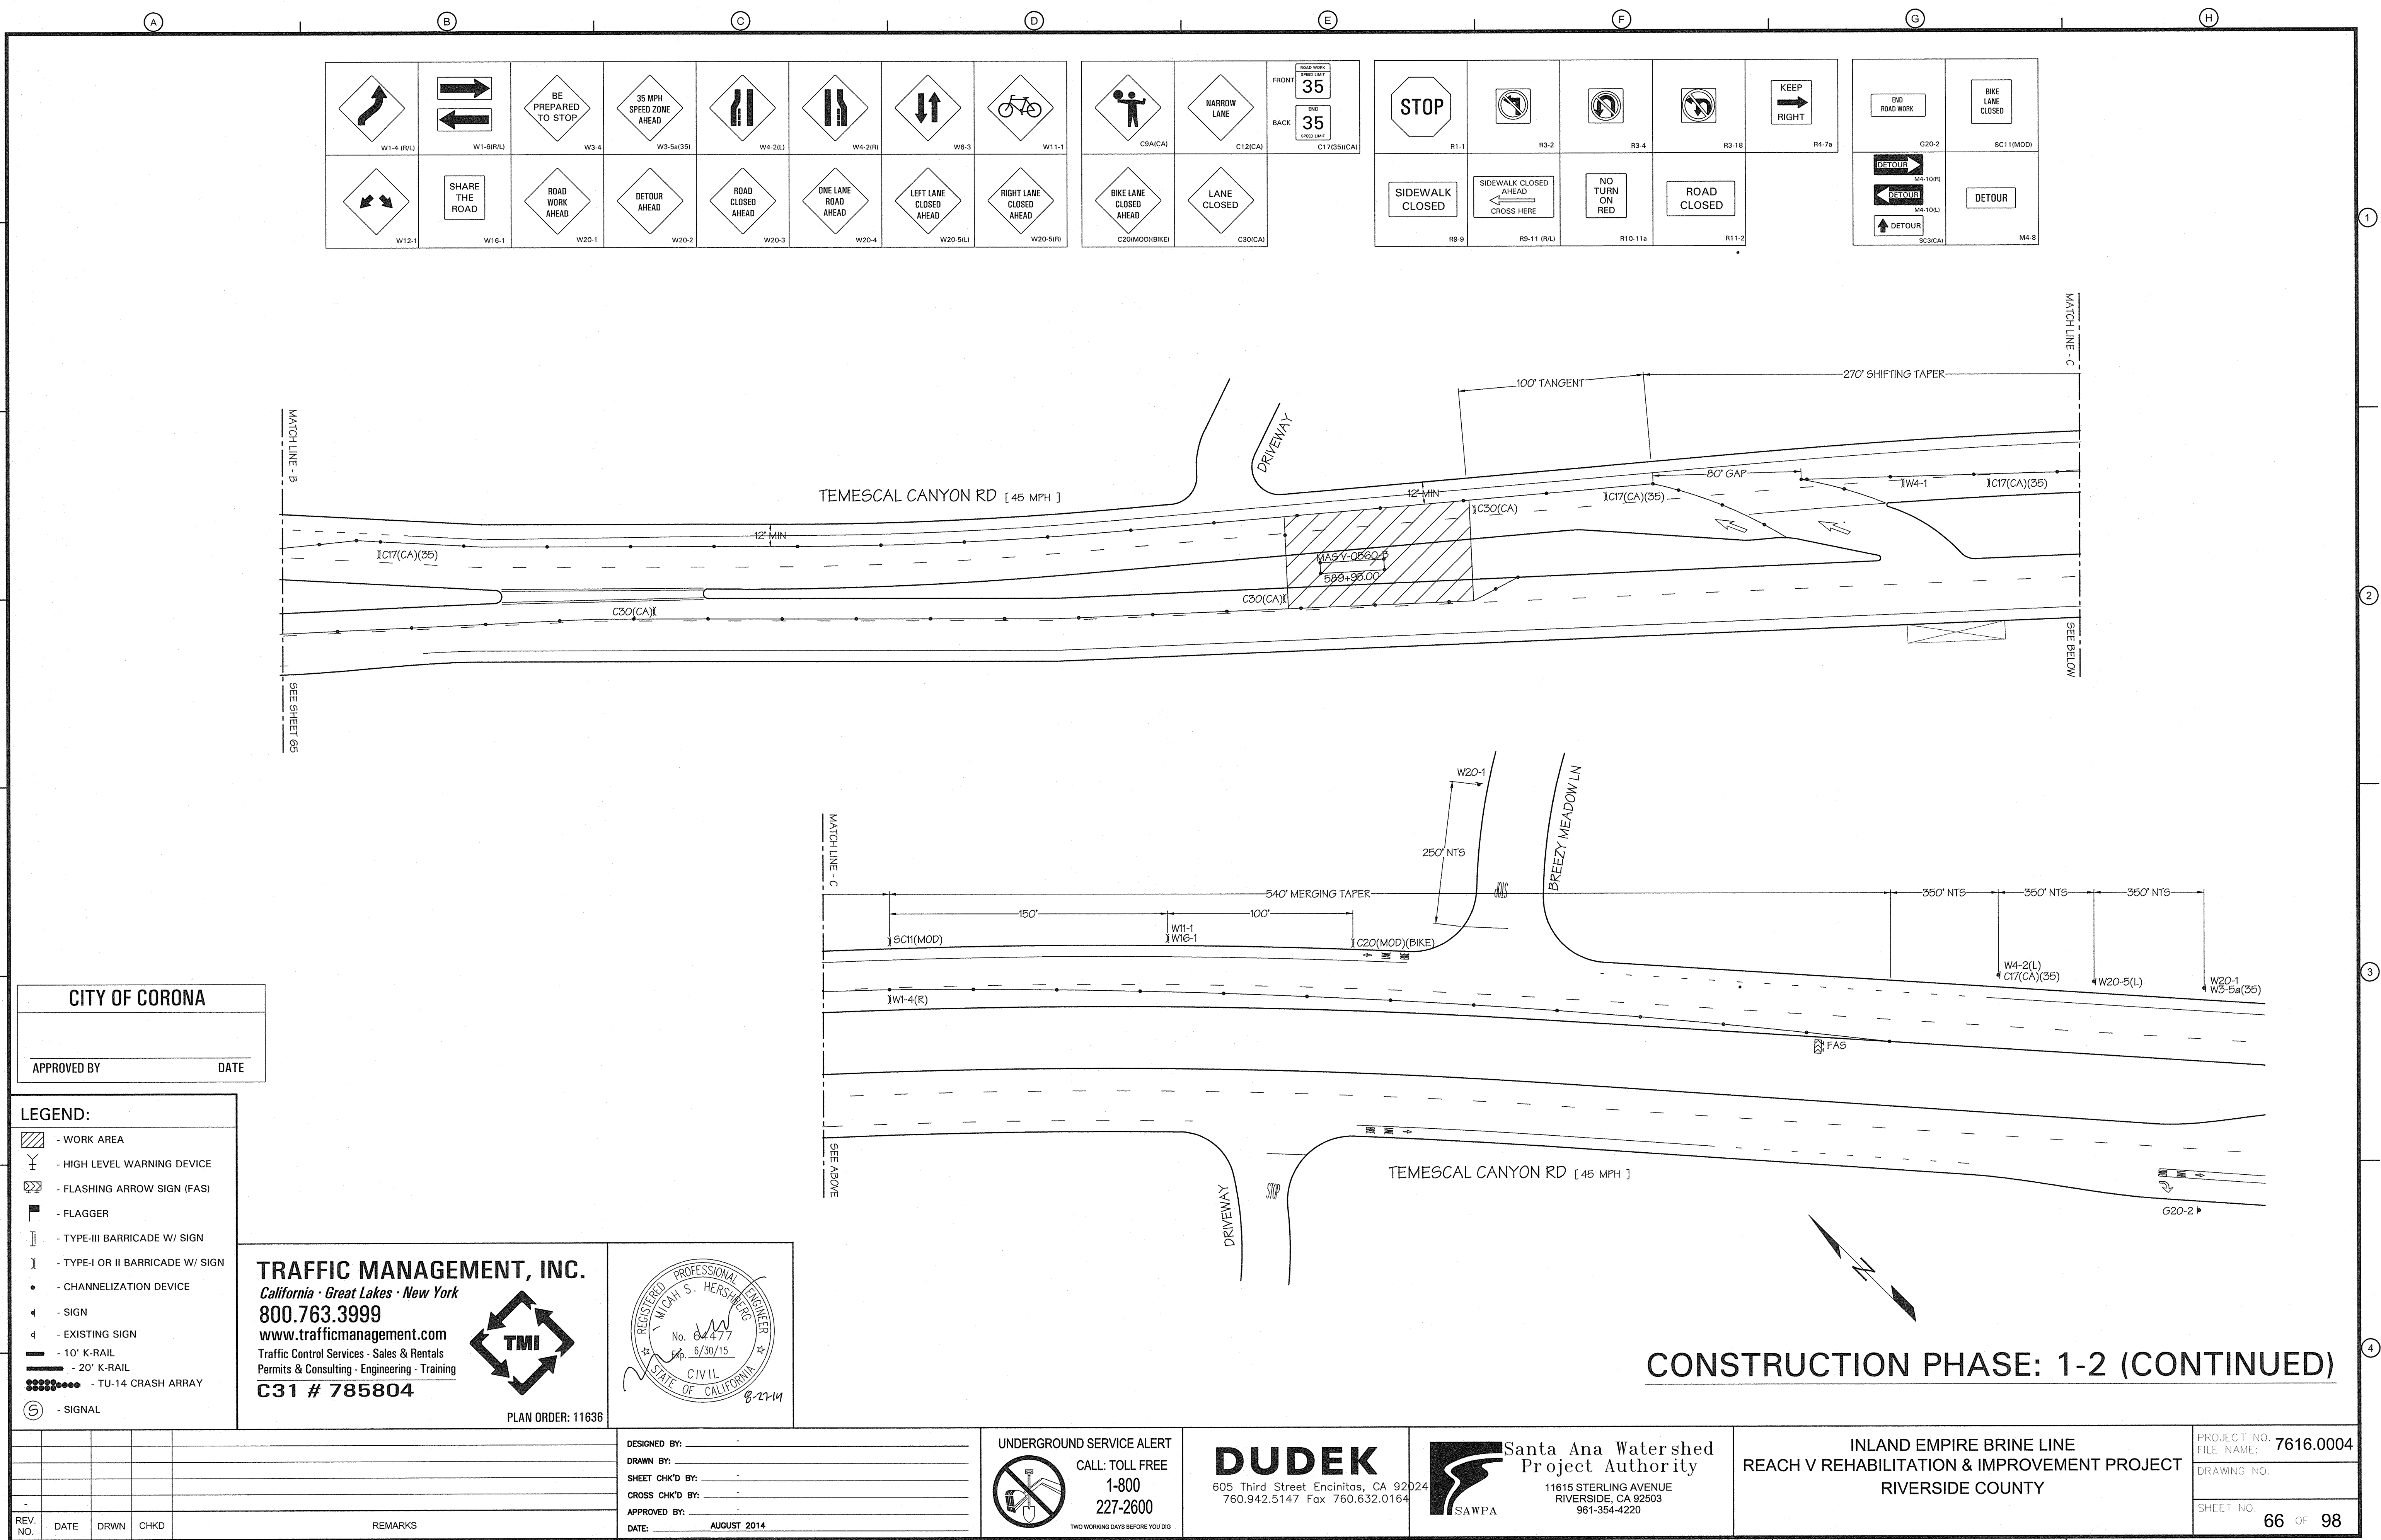

A B C D E F G H

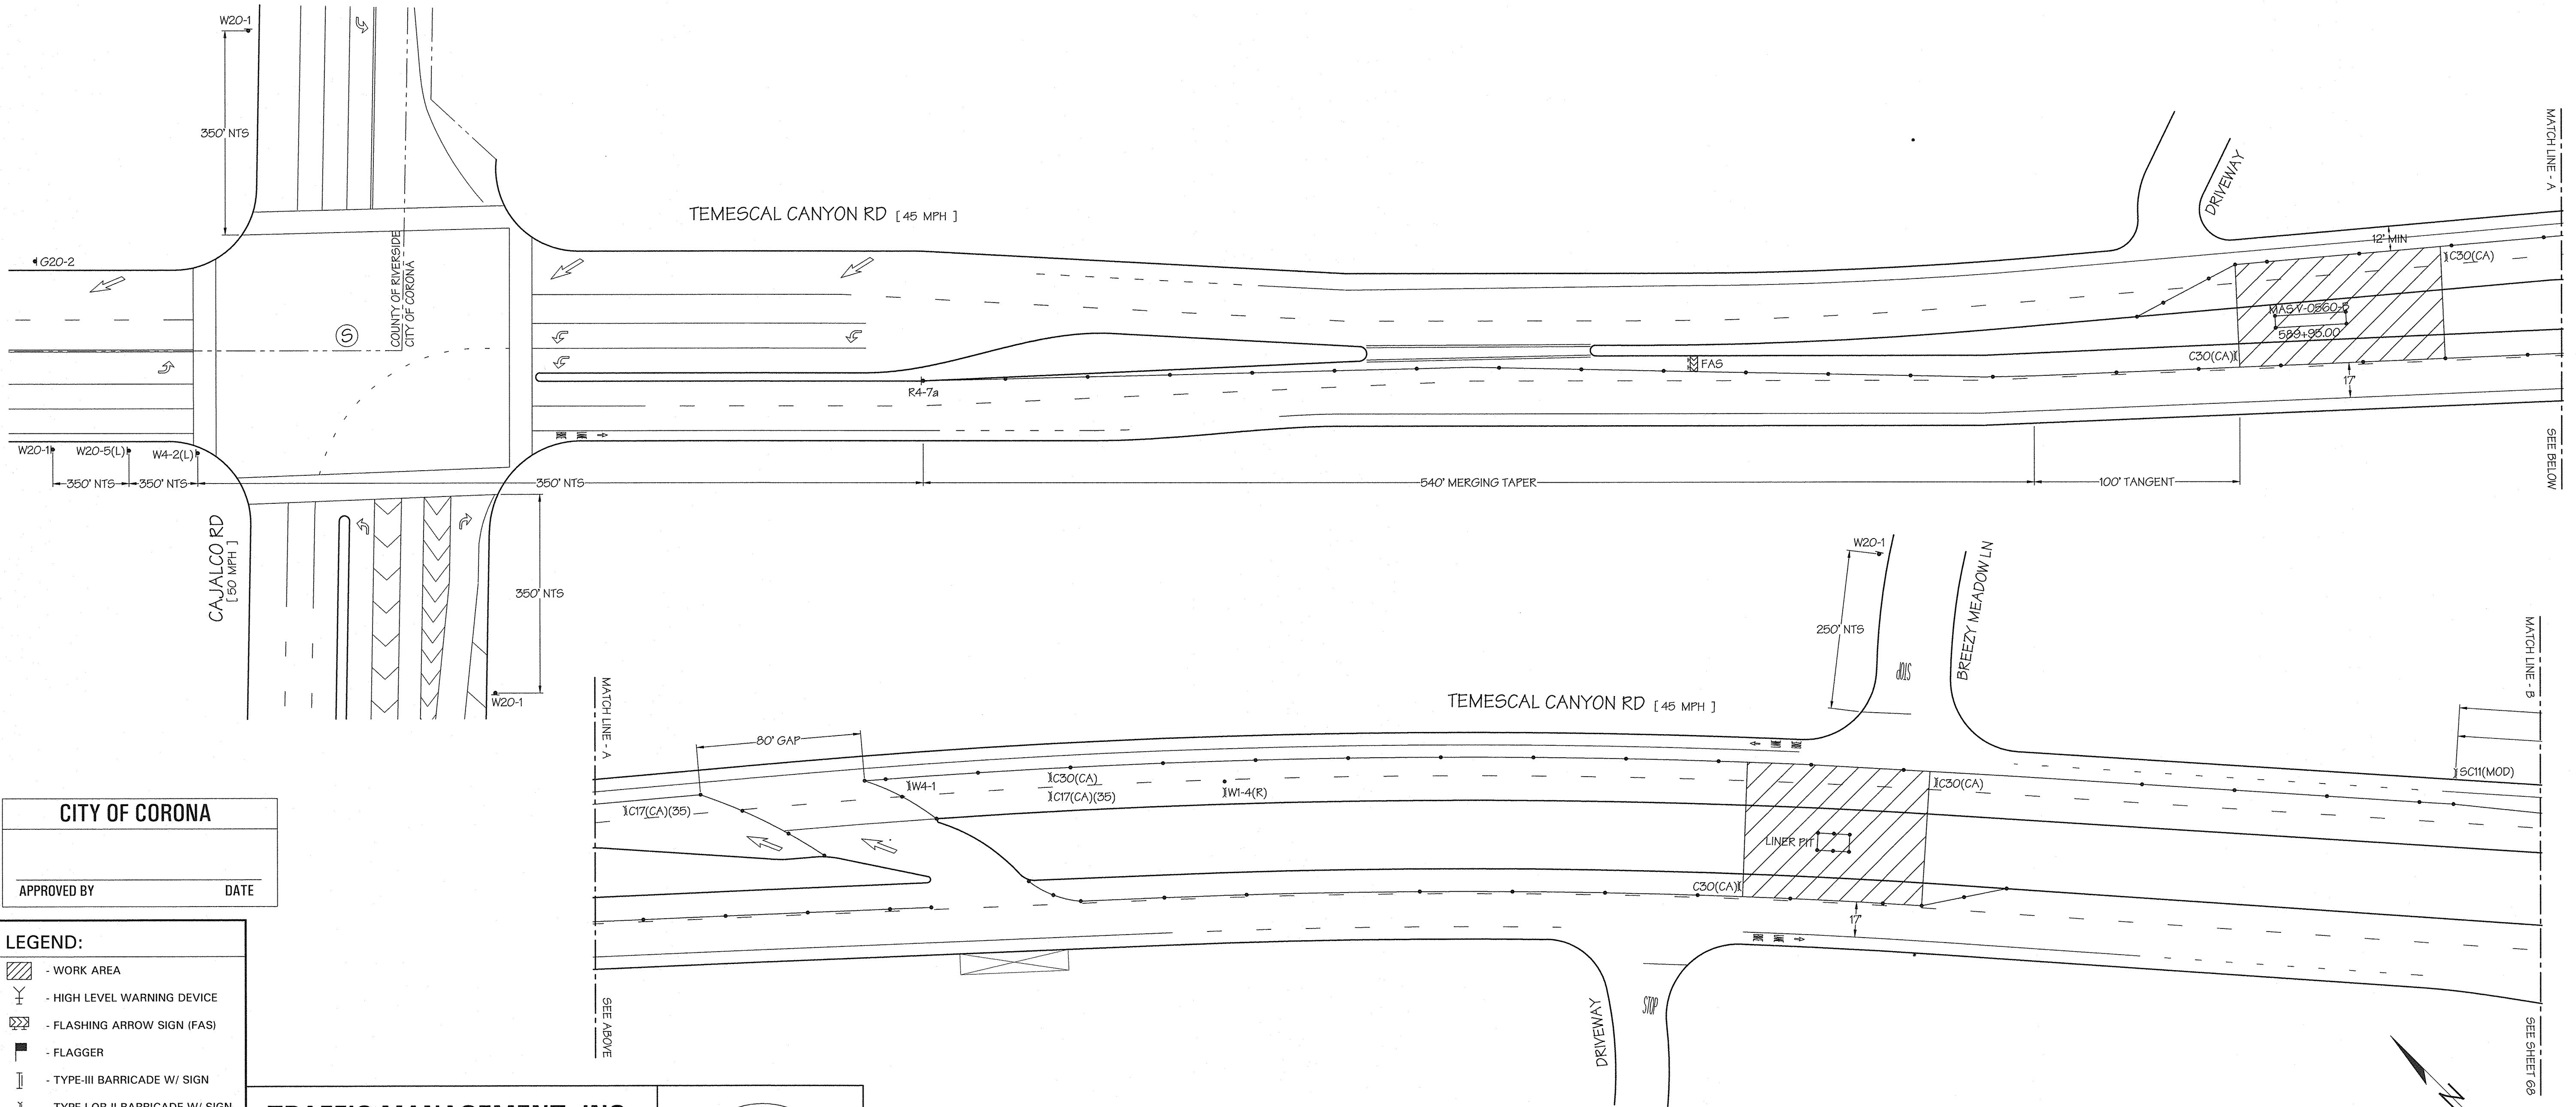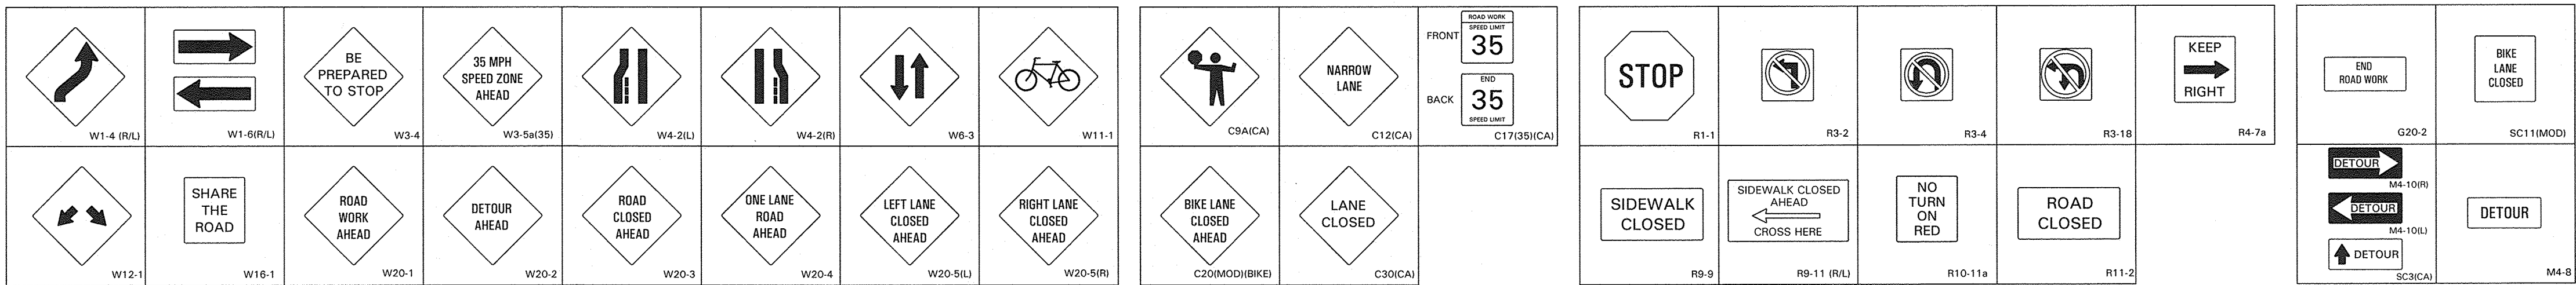


CITY OF CORONA

APPROVED BY _____ DATE _____

- LEGEND:
- WORK AREA
 - HIGH LEVEL WARNING DEVICE
 - FLASHING ARROW SIGN (FAS)
 - FLAGGER
 - TYPE-III BARRICADE W/ SIGN
 - TYPE-I OR II BARRICADE W/ SIGN
 - CHANNELIZATION DEVICE
 - SIGN
 - EXISTING SIGN
 - 10' K-RAIL
 - 20' K-RAIL
 - TU-14 CRASH ARRAY
 - SIGNAL

TRAFFIC MANAGEMENT, INC.
California · Great Lakes · New York
800.763.3999
www.trafficmanagement.com
Traffic Control Services · Sales & Rentals
Permits & Consulting · Engineering · Training
C31 # 785804

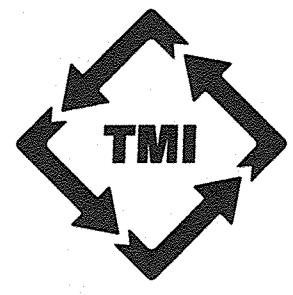

PLAN ORDER: 11636



REV. NO.	DATE	DRWN	CHKD	REMARKS

DESIGNED BY: _____
DRAWN BY: _____
SHEET CHK'D BY: _____
CROSS CHK'D BY: _____
APPROVED BY: _____
DATE: AUGUST 2014

UNDERGROUND SERVICE ALERT
CALL: TOLL FREE 1-800-227-2600
TWO WORKING DAYS BEFORE YOU DIG

DUDEK
605 Third Street Encinitas, CA 92024
760.942.5147 Fax 760.632.0164


Santa Ana Watershed Project Authority
11615 STERLING AVENUE
RIVERSIDE, CA 92503
961-354-4220

INLAND EMPIRE BRINE LINE
REACH V REHABILITATION & IMPROVEMENT PROJECT
RIVERSIDE COUNTY


PROJECT NO. 7616.0004
FILE NAME: _____
DRAWING NO. _____
SHEET NO. 67 OF 98



CONSTRUCTION PHASE: 1-3

\\Tmilan\dfs\Trat Plans\ServerDwgFiles\116140 8/27/2014 12:23 PM

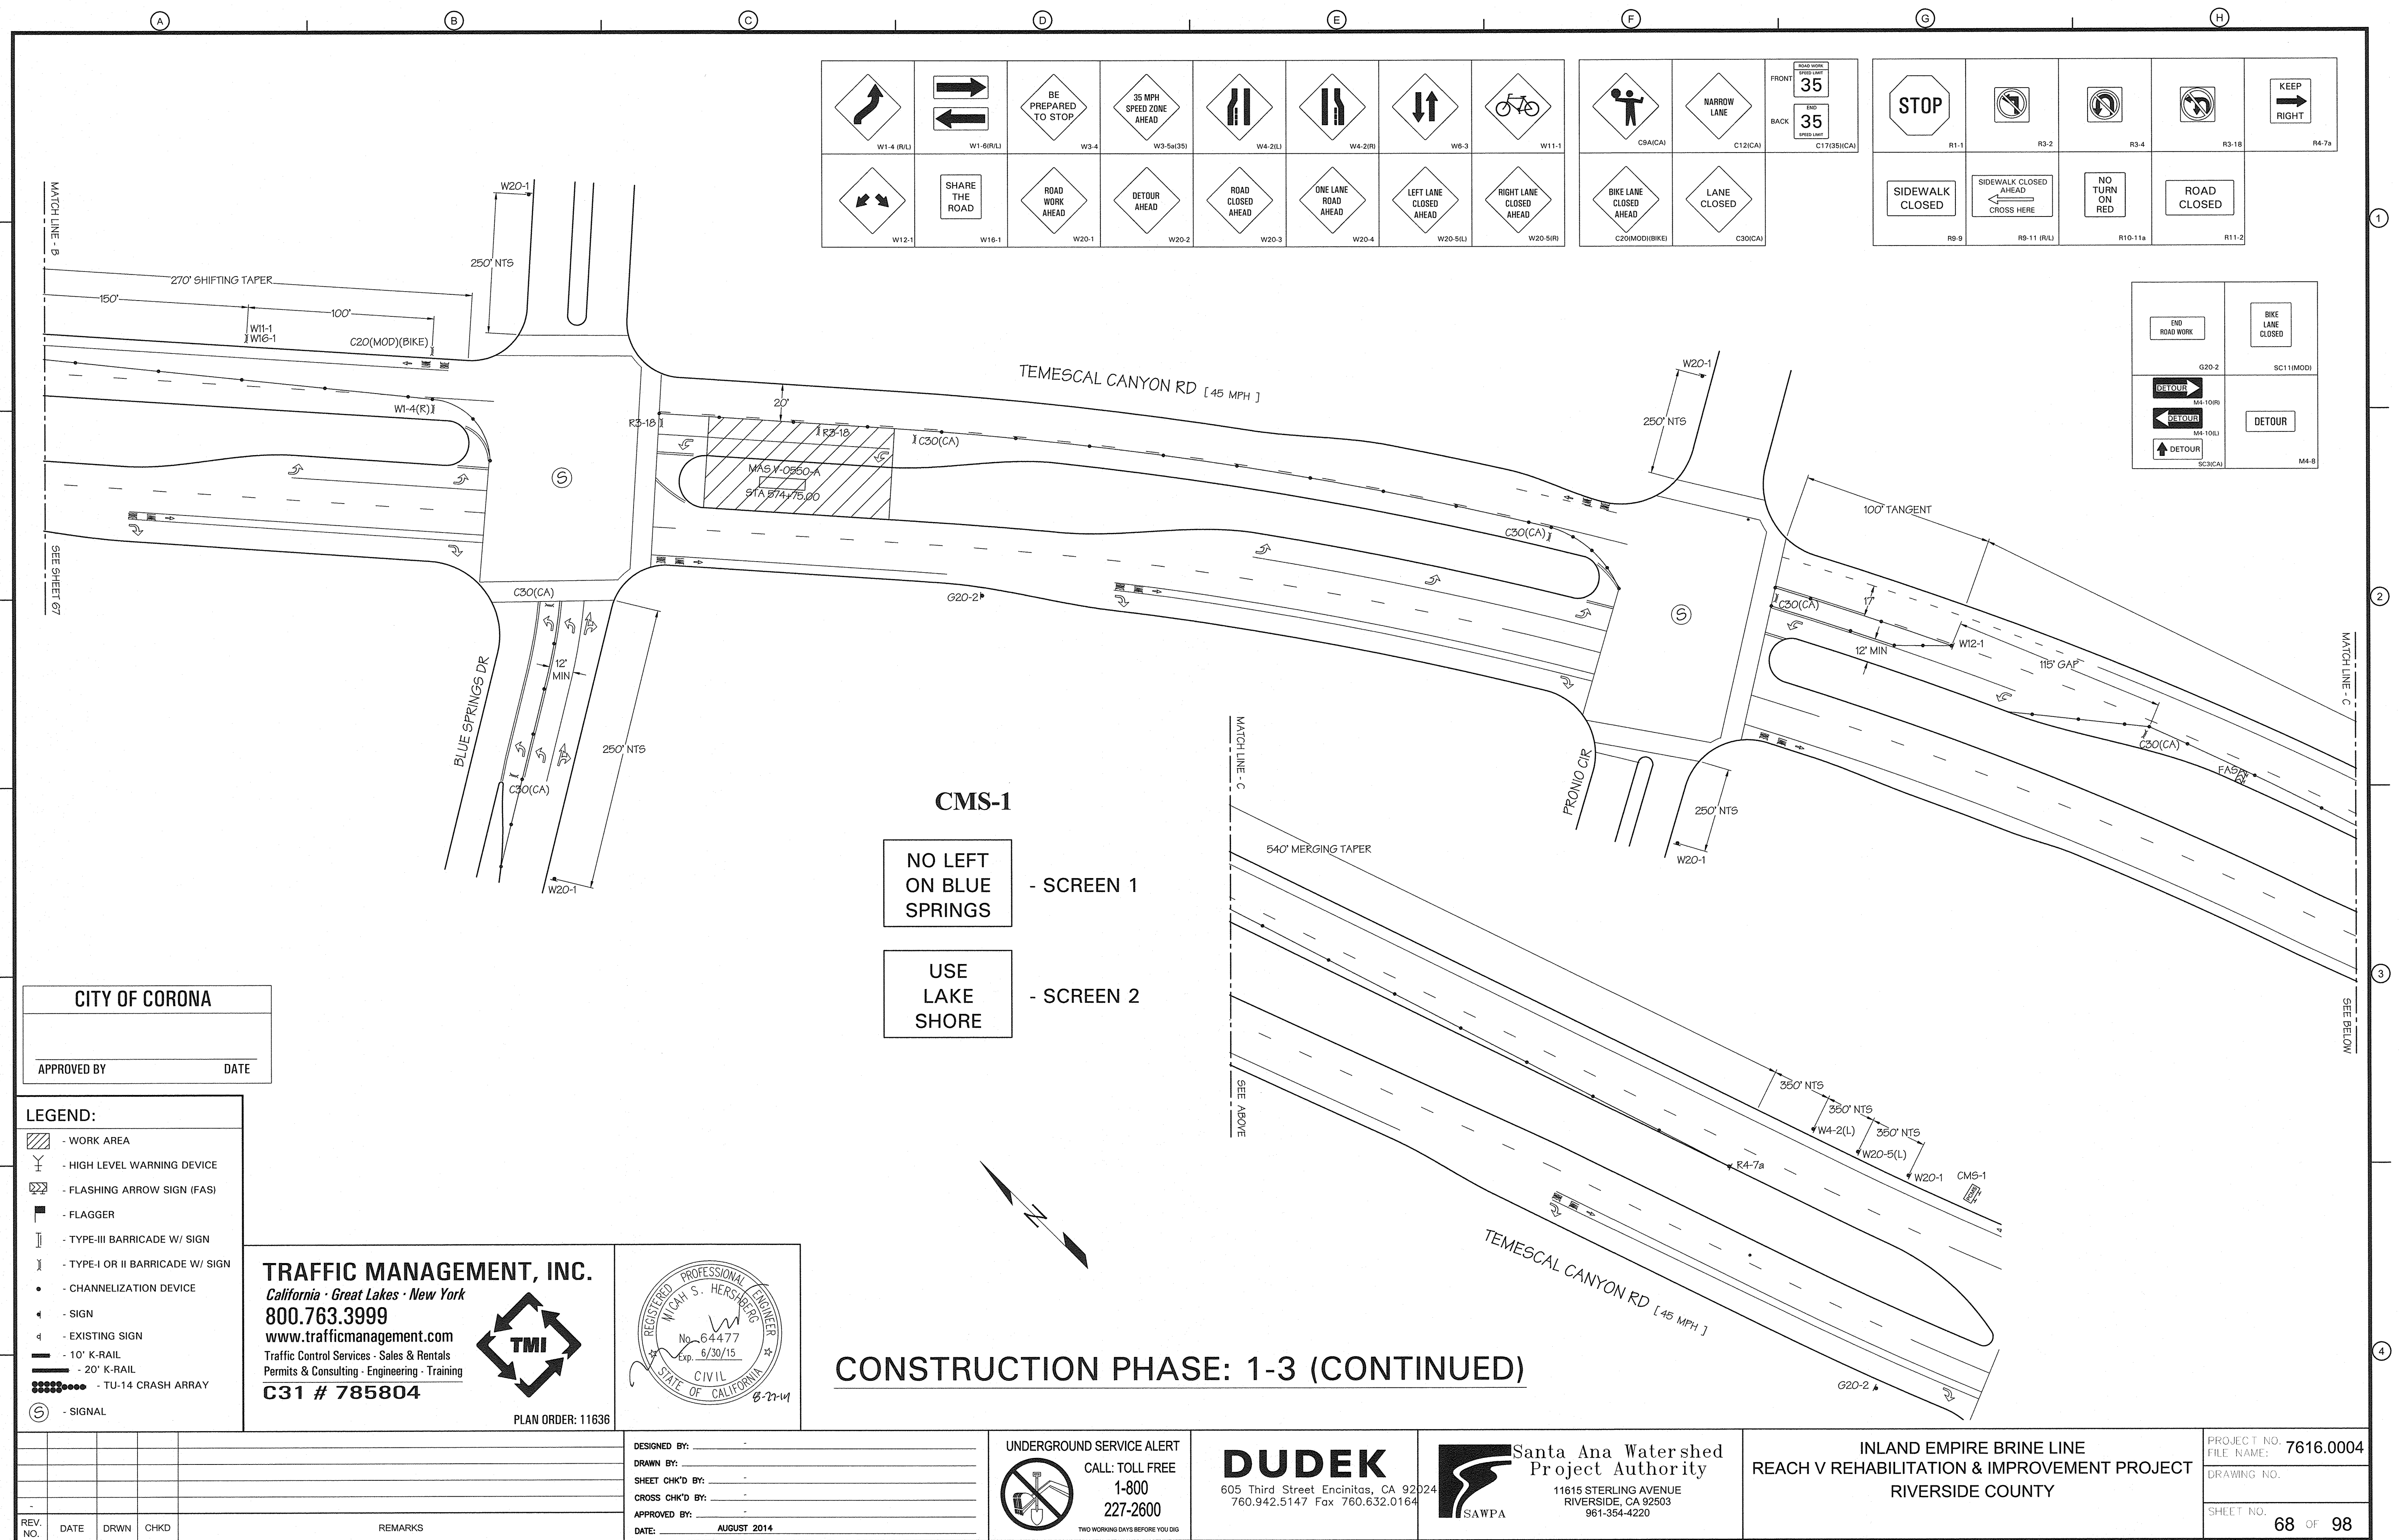

\\Tmlon\dfs\Trf\Plons\ServerDwgFiles\116140 8/27/2014 12:23 PM

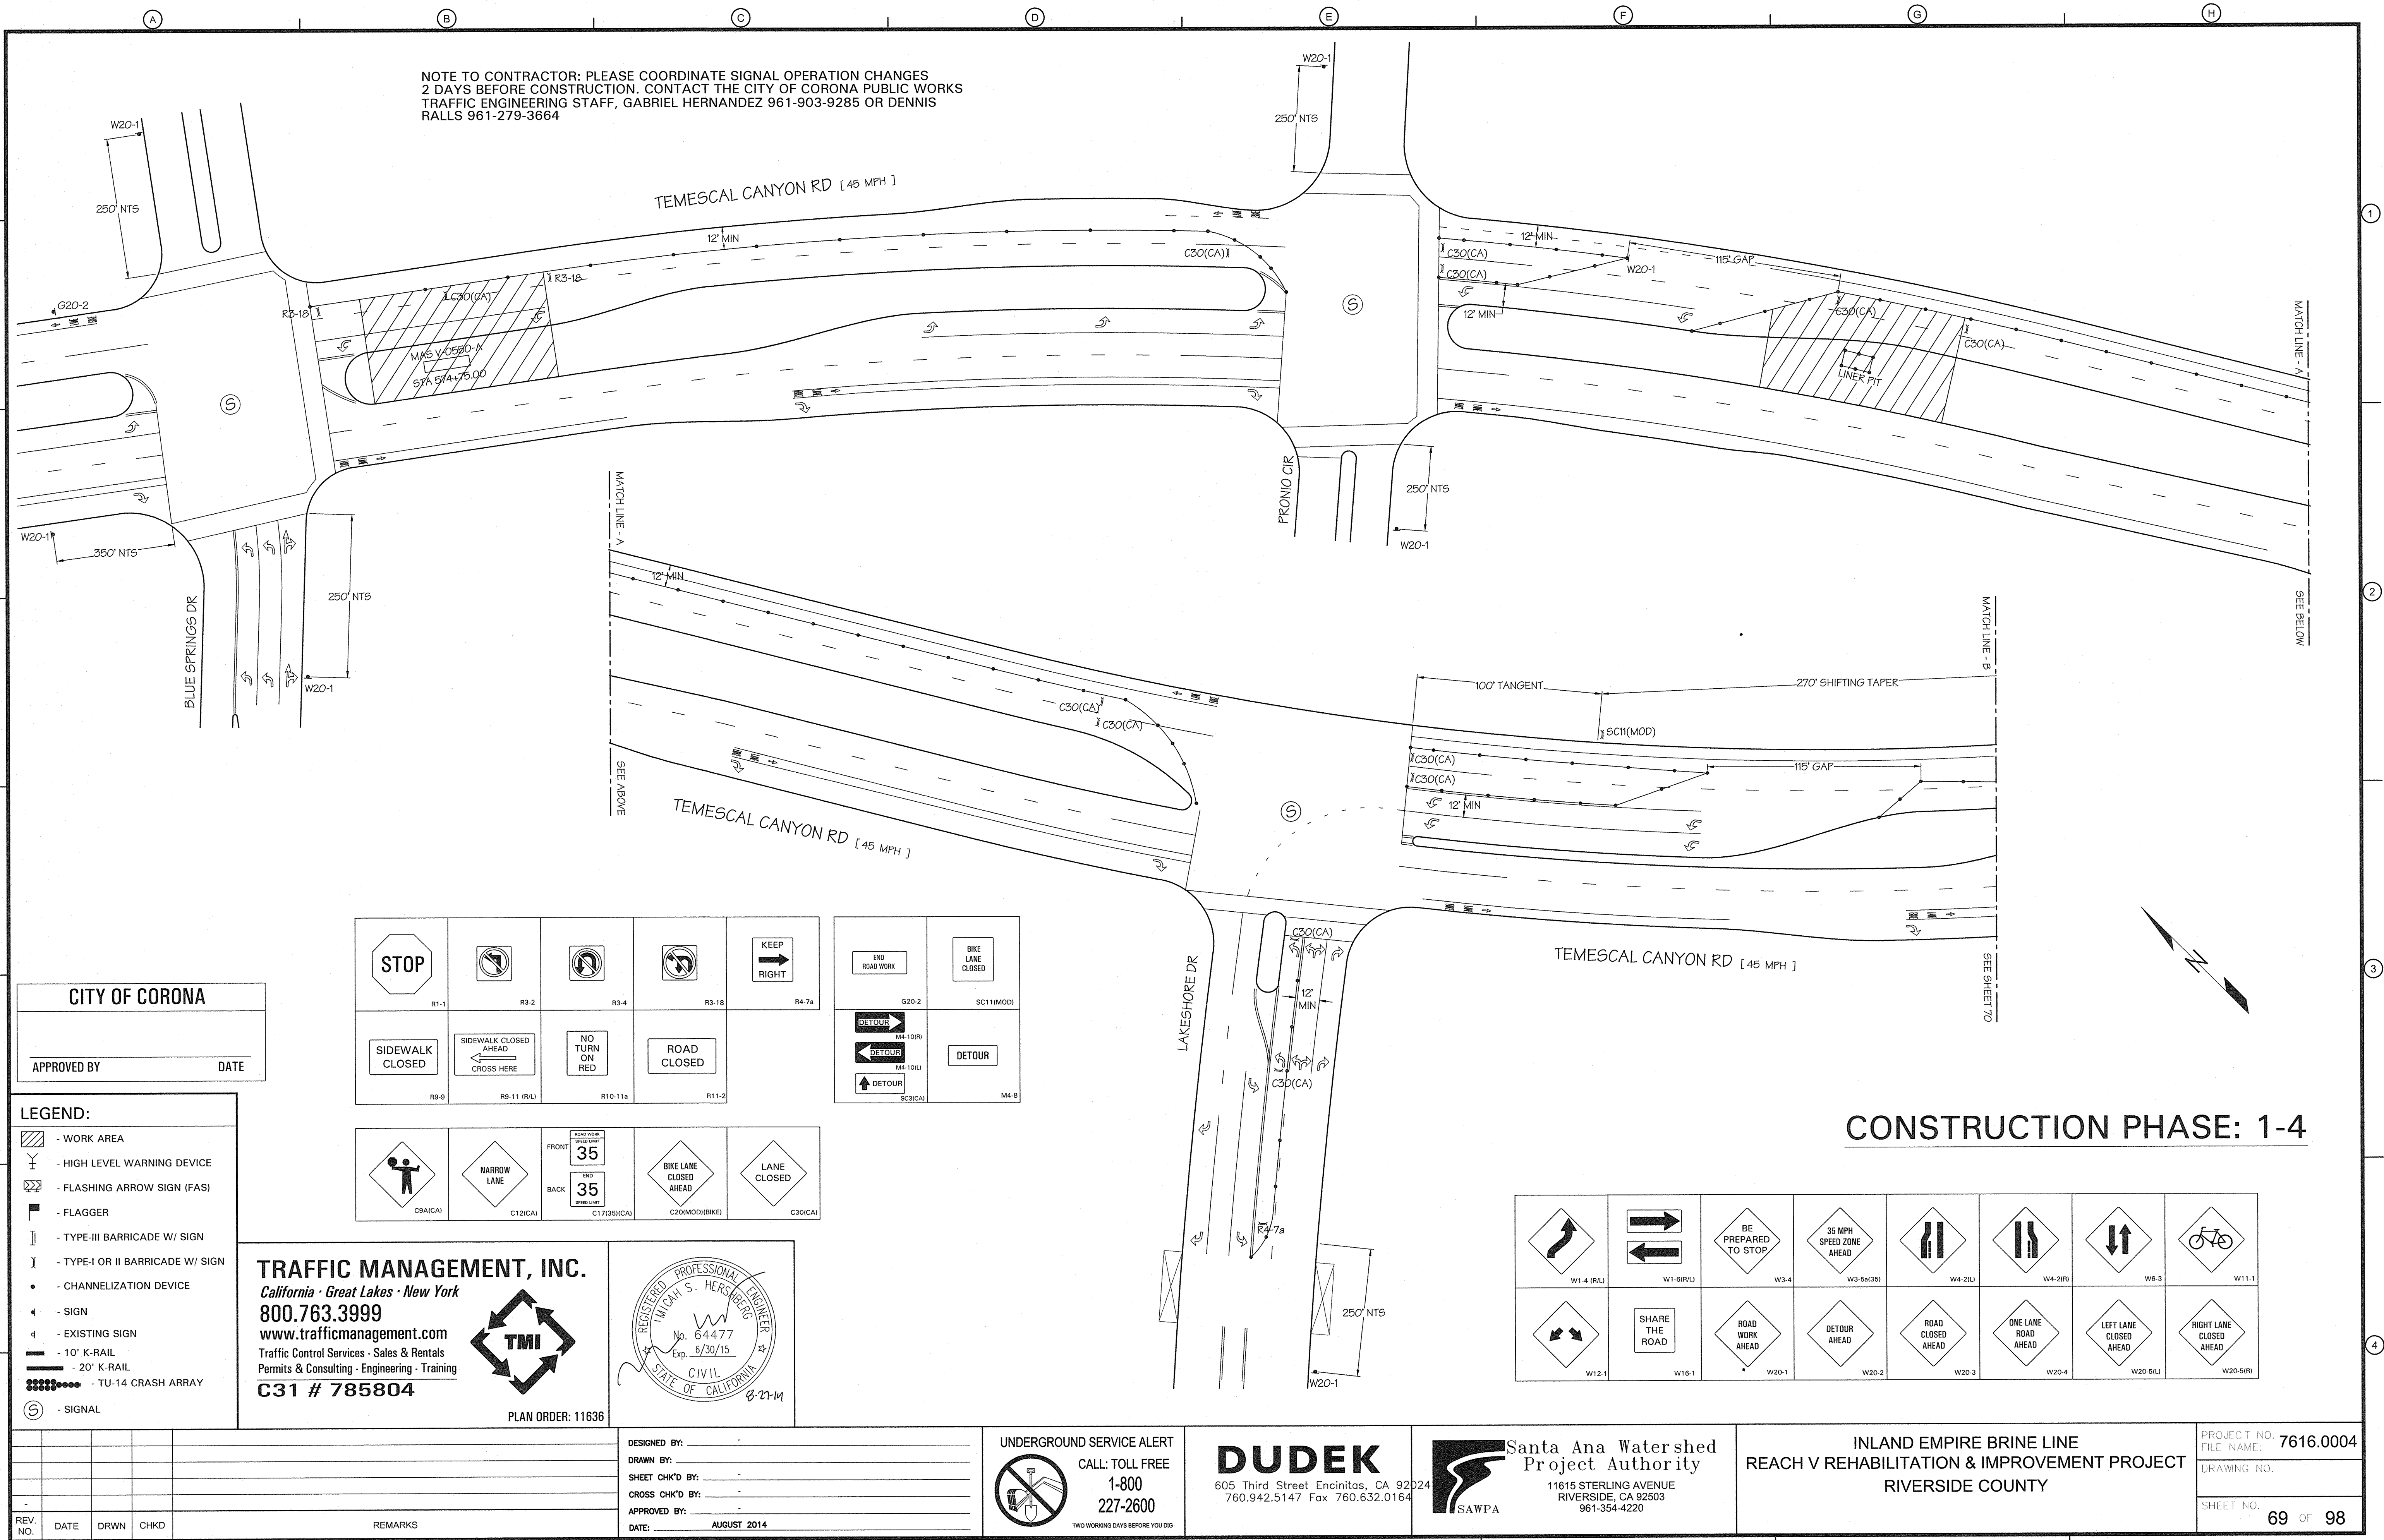

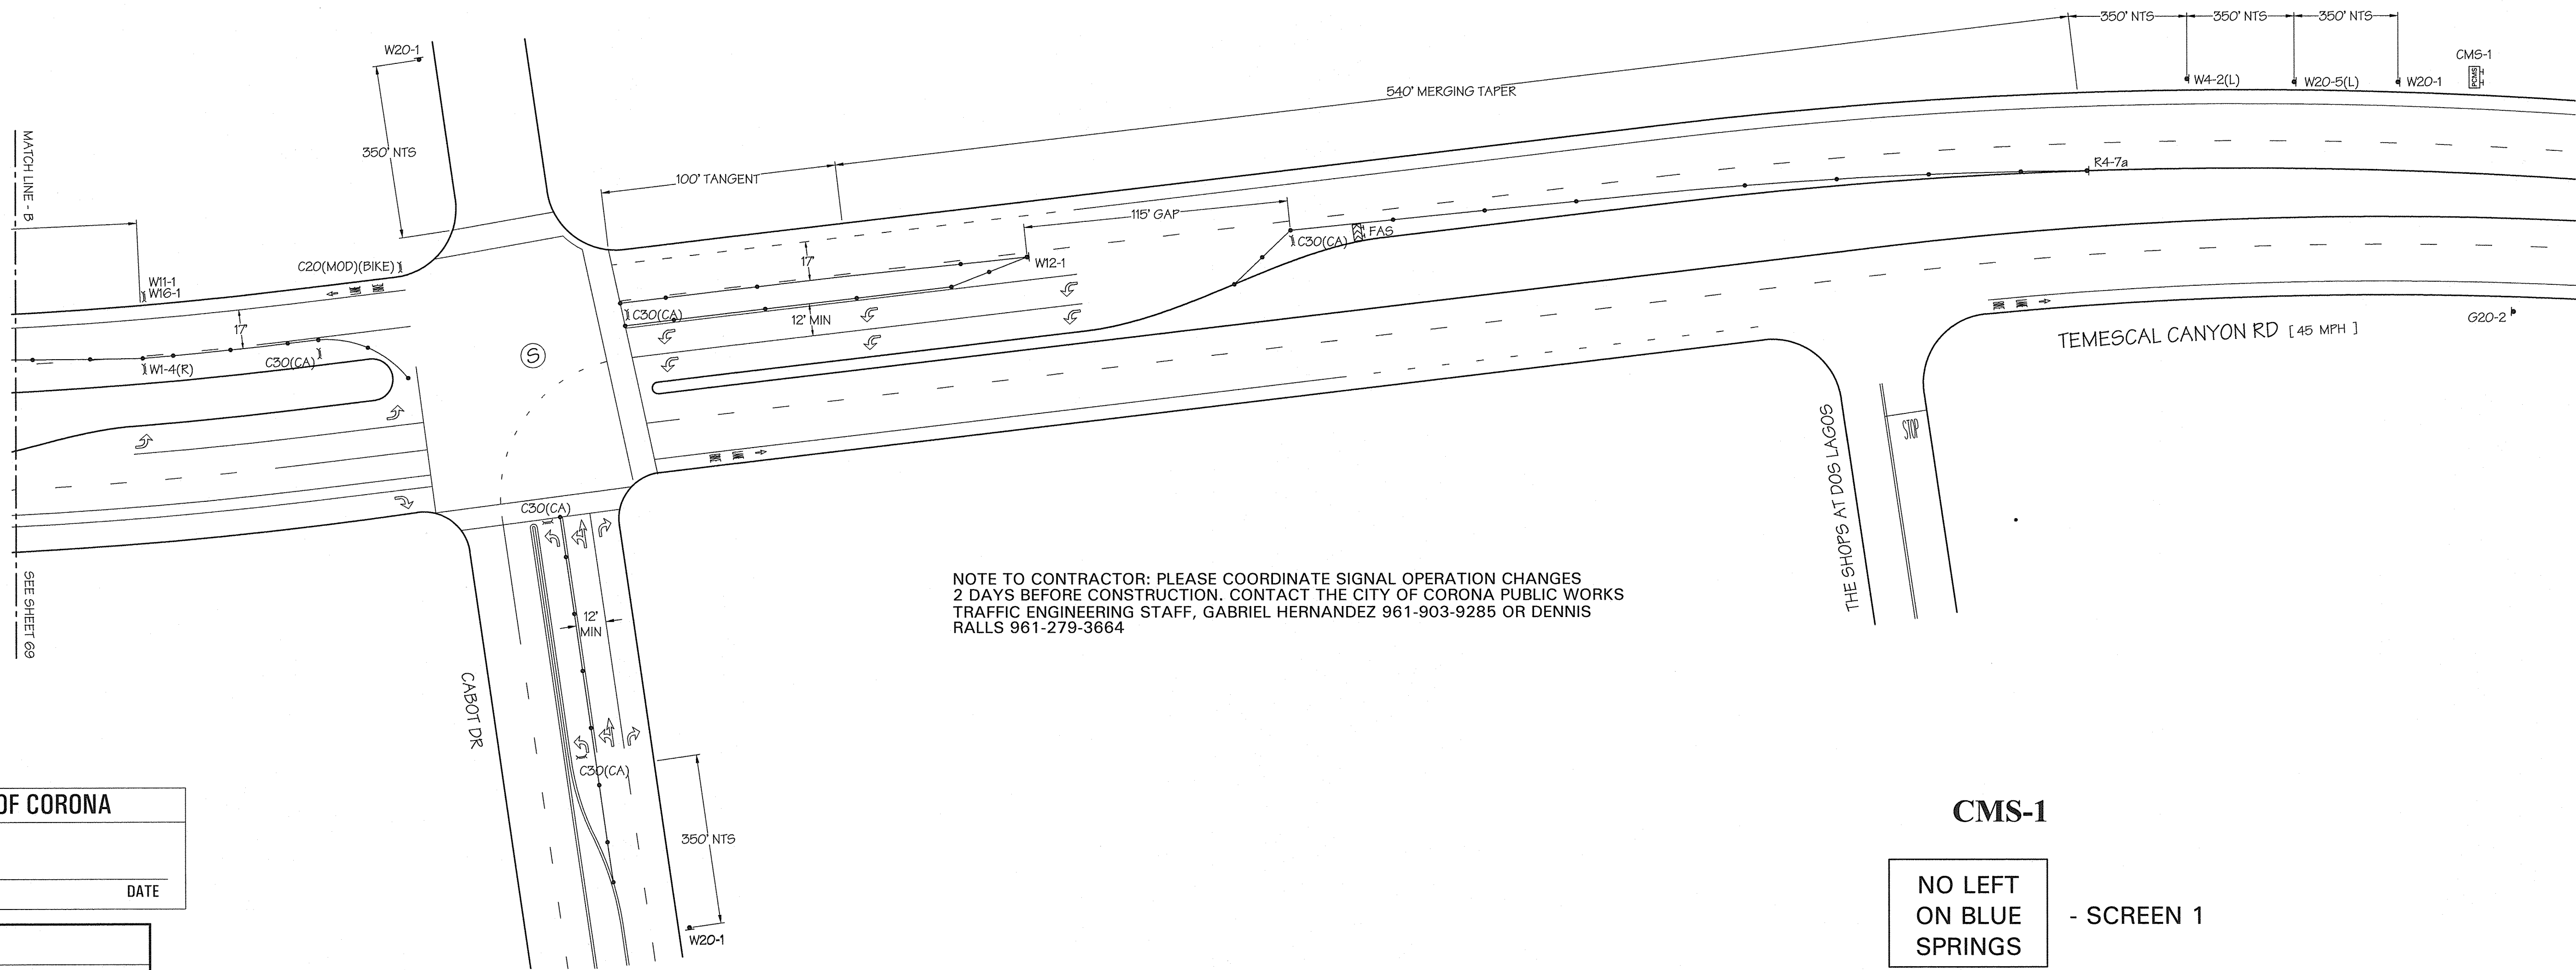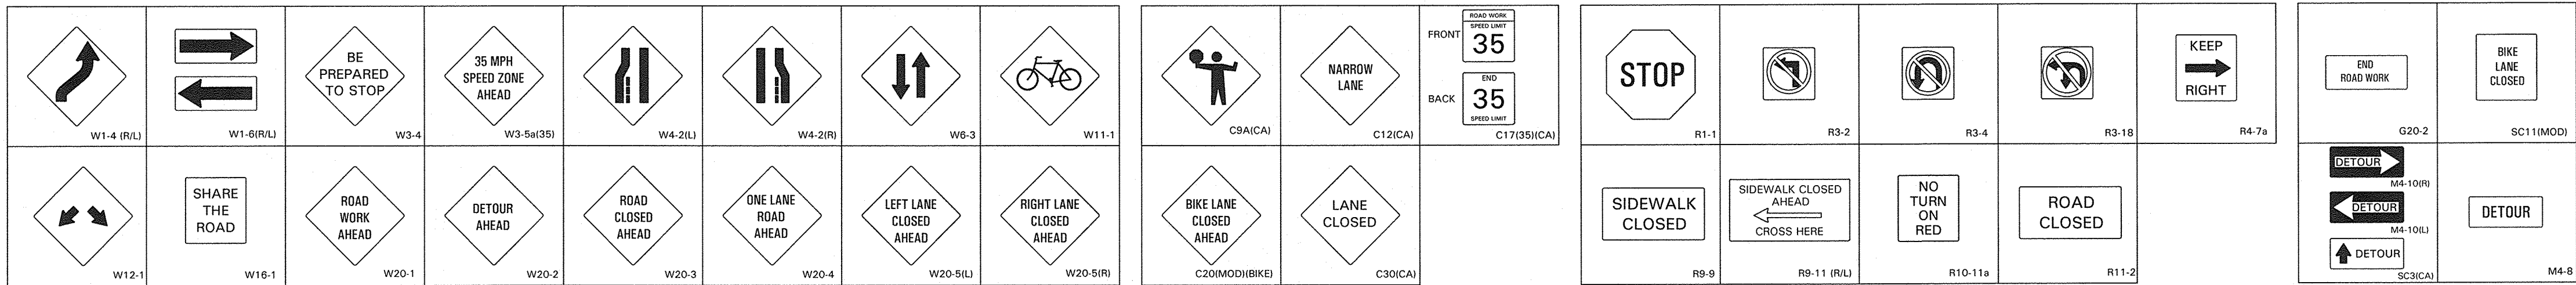


NOTE TO CONTRACTOR: PLEASE COORDINATE SIGNAL OPERATION CHANGES 2 DAYS BEFORE CONSTRUCTION. CONTACT THE CITY OF CORONA PUBLIC WORKS TRAFFIC ENGINEERING STAFF, GABRIEL HERNANDEZ 961-903-9285 OR DENNIS RALLS 961-279-3664

CITY OF CORONA


APPROVED BY _____ DATE _____

- LEGEND:
- WORK AREA
 - HIGH LEVEL WARNING DEVICE
 - FLASHING ARROW SIGN (FAS)
 - FLAGGER
 - TYPE-III BARRICADE W/ SIGN
 - TYPE-I OR II BARRICADE W/ SIGN
 - CHANNELIZATION DEVICE
 - SIGN
 - EXISTING SIGN
 - 10' K-RAIL
 - 20' K-RAIL
 - TU-14 CRASH ARRAY
 - SIGNAL

TRAFFIC MANAGEMENT, INC.
California · Great Lakes · New York
800.763.3999
www.trafficmanagement.com
Traffic Control Services · Sales & Rentals
Permits & Consulting · Engineering · Training
C31 # 785804

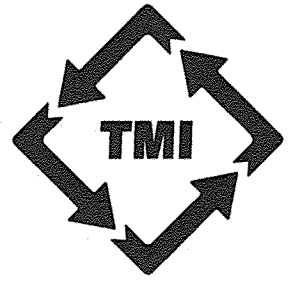

PLAN ORDER: 11636

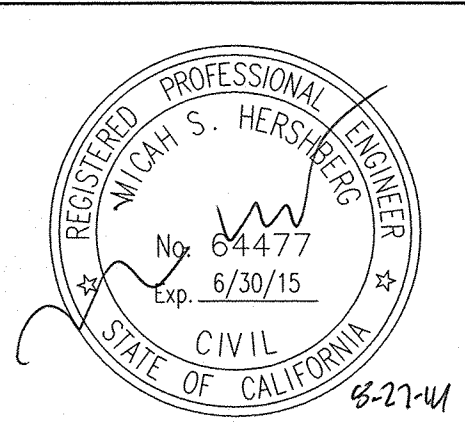

REV. NO.	DATE	DRWN	CHKD	REMARKS

DESIGNED BY: _____
DRAWN BY: _____
SHEET CHK'D BY: _____
CROSS CHK'D BY: _____
APPROVED BY: _____
DATE: **AUGUST 2014**

UNDERGROUND SERVICE ALERT
CALL: TOLL FREE
1-800-227-2600
TWO WORKING DAYS BEFORE YOU DIG

DUDEK
605 Third Street Encinitas, CA 92024
760.942.5147 Fax 760.632.0164

Santa Ana Watershed Project Authority
11615 STERLING AVENUE
RIVERSIDE, CA 92503
961-354-4220

INLAND EMPIRE BRINE LINE
REACH V REHABILITATION & IMPROVEMENT PROJECT
RIVERSIDE COUNTY

PROJECT NO. 7616.0004
FILE NAME: _____
DRAWING NO. _____
SHEET NO. **70** OF **98**


CMS-1

NO LEFT ON BLUE SPRINGS - SCREEN 1

USE LAKE SHORE - SCREEN 2

CONSTRUCTION PHASE: 1-4 (CONTINUED)

\\Tmlan\dfs\Trat Plans\ServerDwgFiles\116140 8/27/2014 12:23 PM

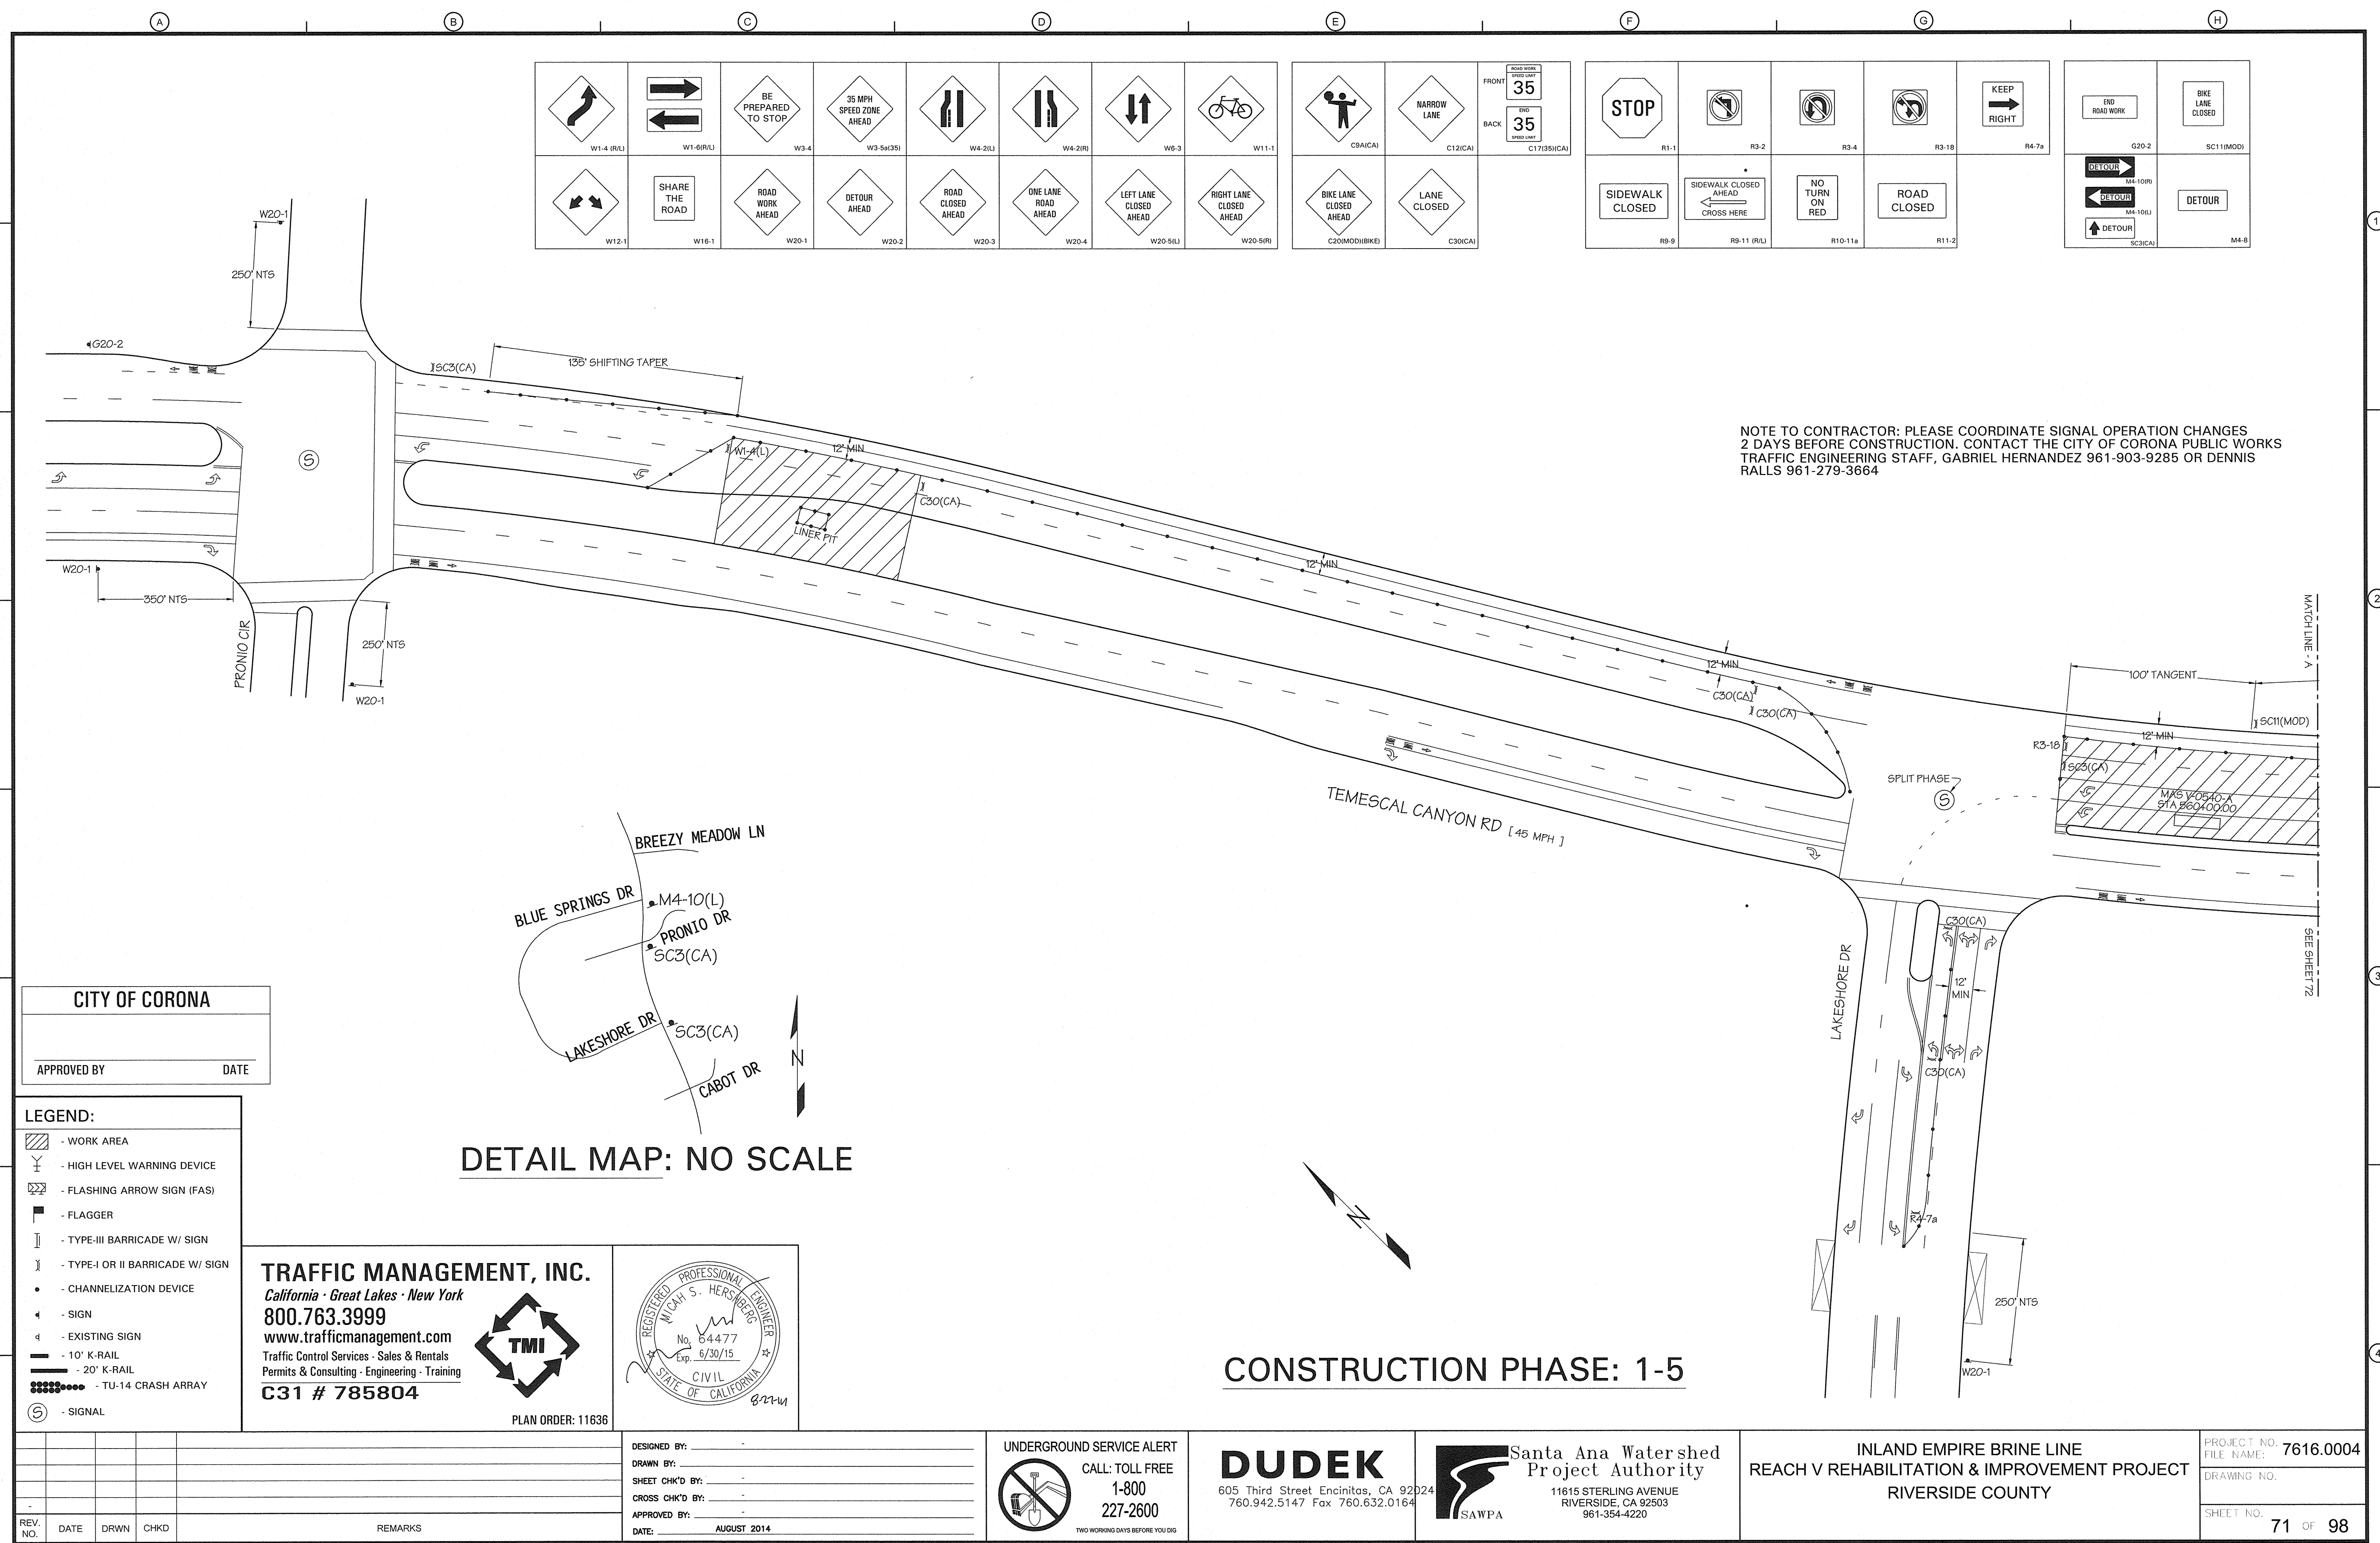


NOTE TO CONTRACTOR: PLEASE COORDINATE SIGNAL OPERATION CHANGES 2 DAYS BEFORE CONSTRUCTION. CONTACT THE CITY OF CORONA PUBLIC WORKS TRAFFIC ENGINEERING STAFF, GABRIEL HERNANDEZ 961-903-9285 OR DENNIS RALLS 961-279-3664


CITY OF CORONA	
APPROVED BY _____	DATE _____

- LEGEND:
- WORK AREA
 - HIGH LEVEL WARNING DEVICE
 - FLASHING ARROW SIGN (FAS)
 - FLAGGER
 - TYPE-III BARRICADE W/ SIGN
 - TYPE-I OR II BARRICADE W/ SIGN
 - CHANNELIZATION DEVICE
 - SIGN
 - EXISTING SIGN
 - 10' K-RAIL
 - 20' K-RAIL
 - TU-14 CRASH ARRAY
 - SIGNAL

TRAFFIC MANAGEMENT, INC.
California · Great Lakes · New York
800.763.3999
www.trafficmanagement.com
Traffic Control Services · Sales & Rentals
Permits & Consulting · Engineering · Training
C31 # 785804

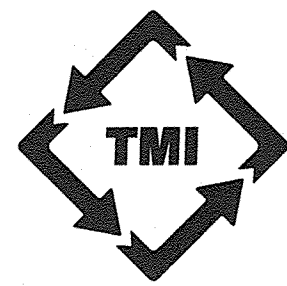

PLAN ORDER: 11636

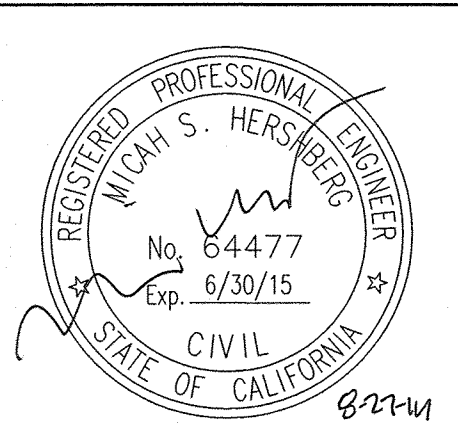

REV. NO.	DATE	DRWN	CHKD	REMARKS

DESIGNED BY: _____
DRAWN BY: _____
SHEET CHK'D BY: _____
CROSS CHK'D BY: _____
APPROVED BY: _____
DATE: _____



UNDERGROUND SERVICE ALERT
CALL: TOLL FREE
1-800
227-2600
TWO WORKING DAYS BEFORE YOU DIG

DUDEK
605 Third Street Encinitas, CA 92024
760.942.5147 Fax 760.632.0164

Santa Ana Watershed Project Authority
11615 STERLING AVENUE
RIVERSIDE, CA 92503
961-354-4220

INLAND EMPIRE BRINE LINE
REACH V REHABILITATION & IMPROVEMENT PROJECT
RIVERSIDE COUNTY

PROJECT NO. 7616.0004
FILE NAME: _____
DRAWING NO. _____
SHEET NO. 71 OF 98

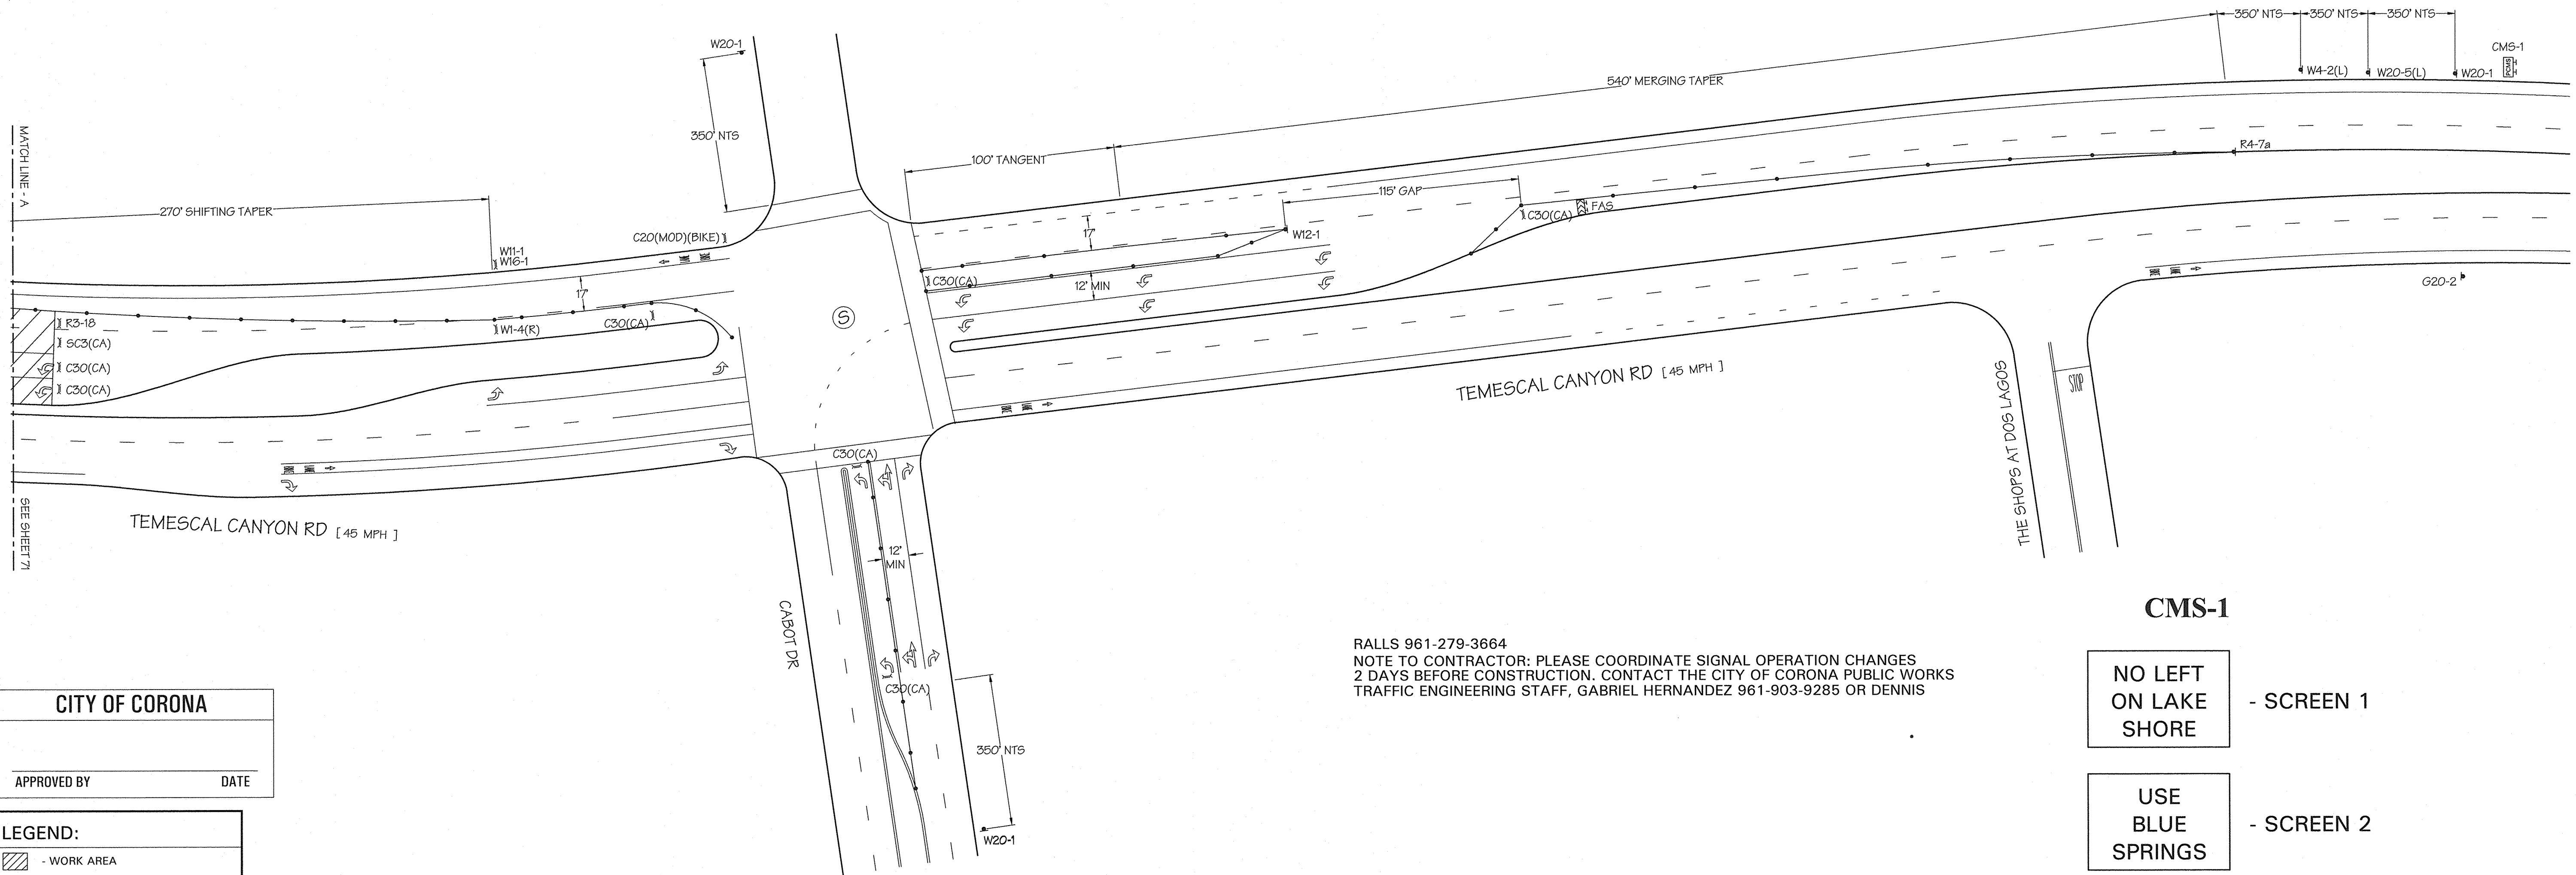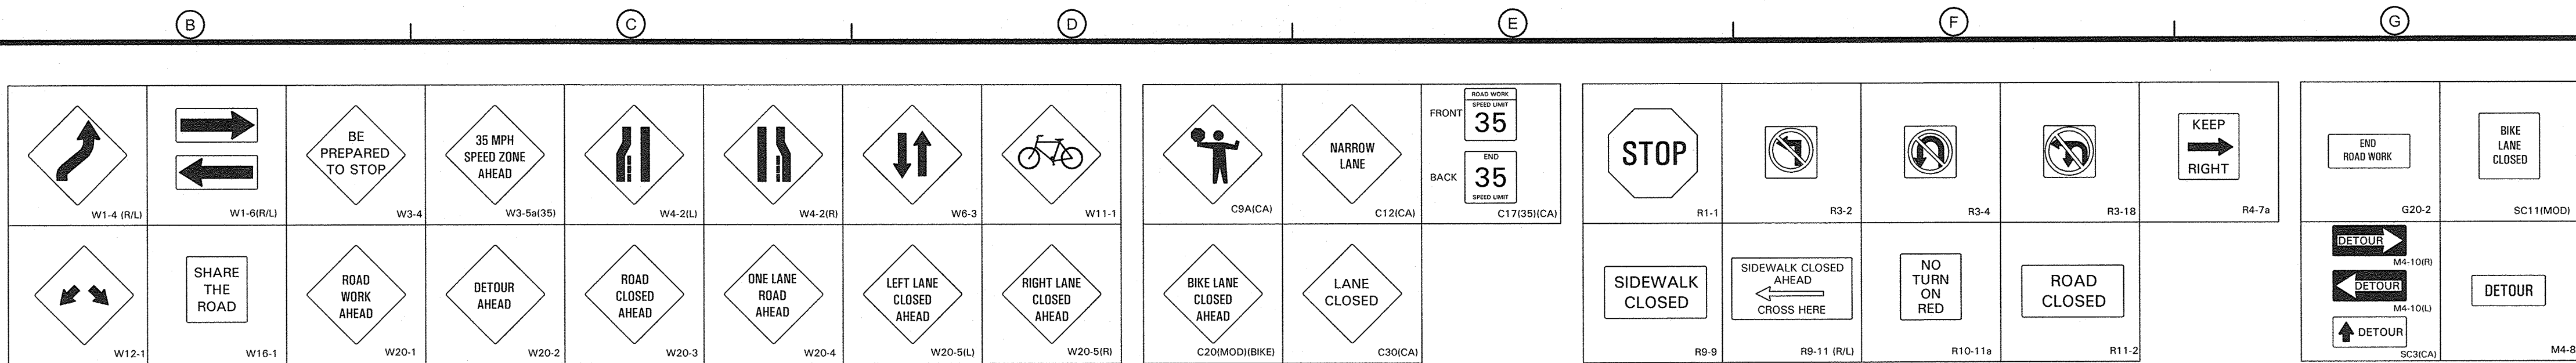

CALLS 961-279-3664
NOTE TO CONTRACTOR: PLEASE COORDINATE SIGNAL OPERATION CHANGES
2 DAYS BEFORE CONSTRUCTION. CONTACT THE CITY OF CORONA PUBLIC WORKS
TRAFFIC ENGINEERING STAFF, GABRIEL HERNANDEZ 961-903-9285 OR DENNIS

CMS-1
NO LEFT ON LAKE SHORE - SCREEN 1
USE BLUE SPRINGS - SCREEN 2


CONSTRUCTION PHASE: 1-5 (CONTINUED)

CITY OF CORONA


APPROVED BY	DATE
-------------	------

- LEGEND:
- WORK AREA
 - HIGH LEVEL WARNING DEVICE
 - FLASHING ARROW SIGN (FAS)
 - FLAGGER
 - TYPE-III BARRICADE W/ SIGN
 - TYPE-I OR II BARRICADE W/ SIGN
 - CHANNELIZATION DEVICE
 - SIGN
 - EXISTING SIGN
 - 10' K-RAIL
 - 20' K-RAIL
 - TU-14 CRASH ARRAY
 - SIGNAL

TRAFFIC MANAGEMENT, INC.
California · Great Lakes · New York
800.763.3999
www.trafficmanagement.com
Traffic Control Services · Sales & Rentals
Permits & Consulting · Engineering · Training
C31 # 785804

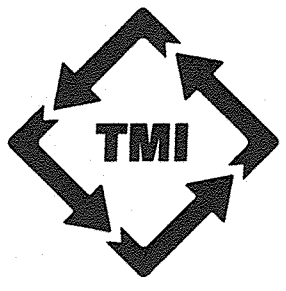

PLAN ORDER: 11636

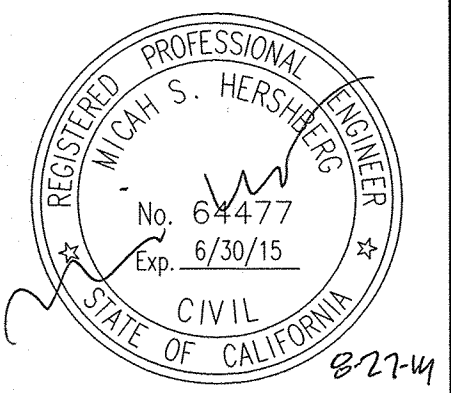

REV. NO.	DATE	DRWN	CHKD	REMARKS

DESIGNED BY: _____
DRAWN BY: _____
SHEET CHK'D BY: _____
CROSS CHK'D BY: _____
APPROVED BY: _____
DATE: AUGUST 2014

UNDERGROUND SERVICE ALERT
CALL: TOLL FREE 1-800 227-2600
TWO WORKING DAYS BEFORE YOU DIG


DUDEK
605 Third Street Encinitas, CA 92024
760.942.5147 Fax 760.632.0164

Santa Ana Watershed Project Authority
11615 STERLING AVENUE
RIVERSIDE, CA 92503
961-354-4220

INLAND EMPIRE BRINE LINE
REACH V REHABILITATION & IMPROVEMENT PROJECT
RIVERSIDE COUNTY

PROJECT NO. 7616.0004
FILE NAME: _____
DRAWING NO. _____
SHEET NO. 72 OF 98

\\Tm1lon\dfs\Trat\Plans\ServerDwgFiles\116140 8/27/2014 12:23 PM

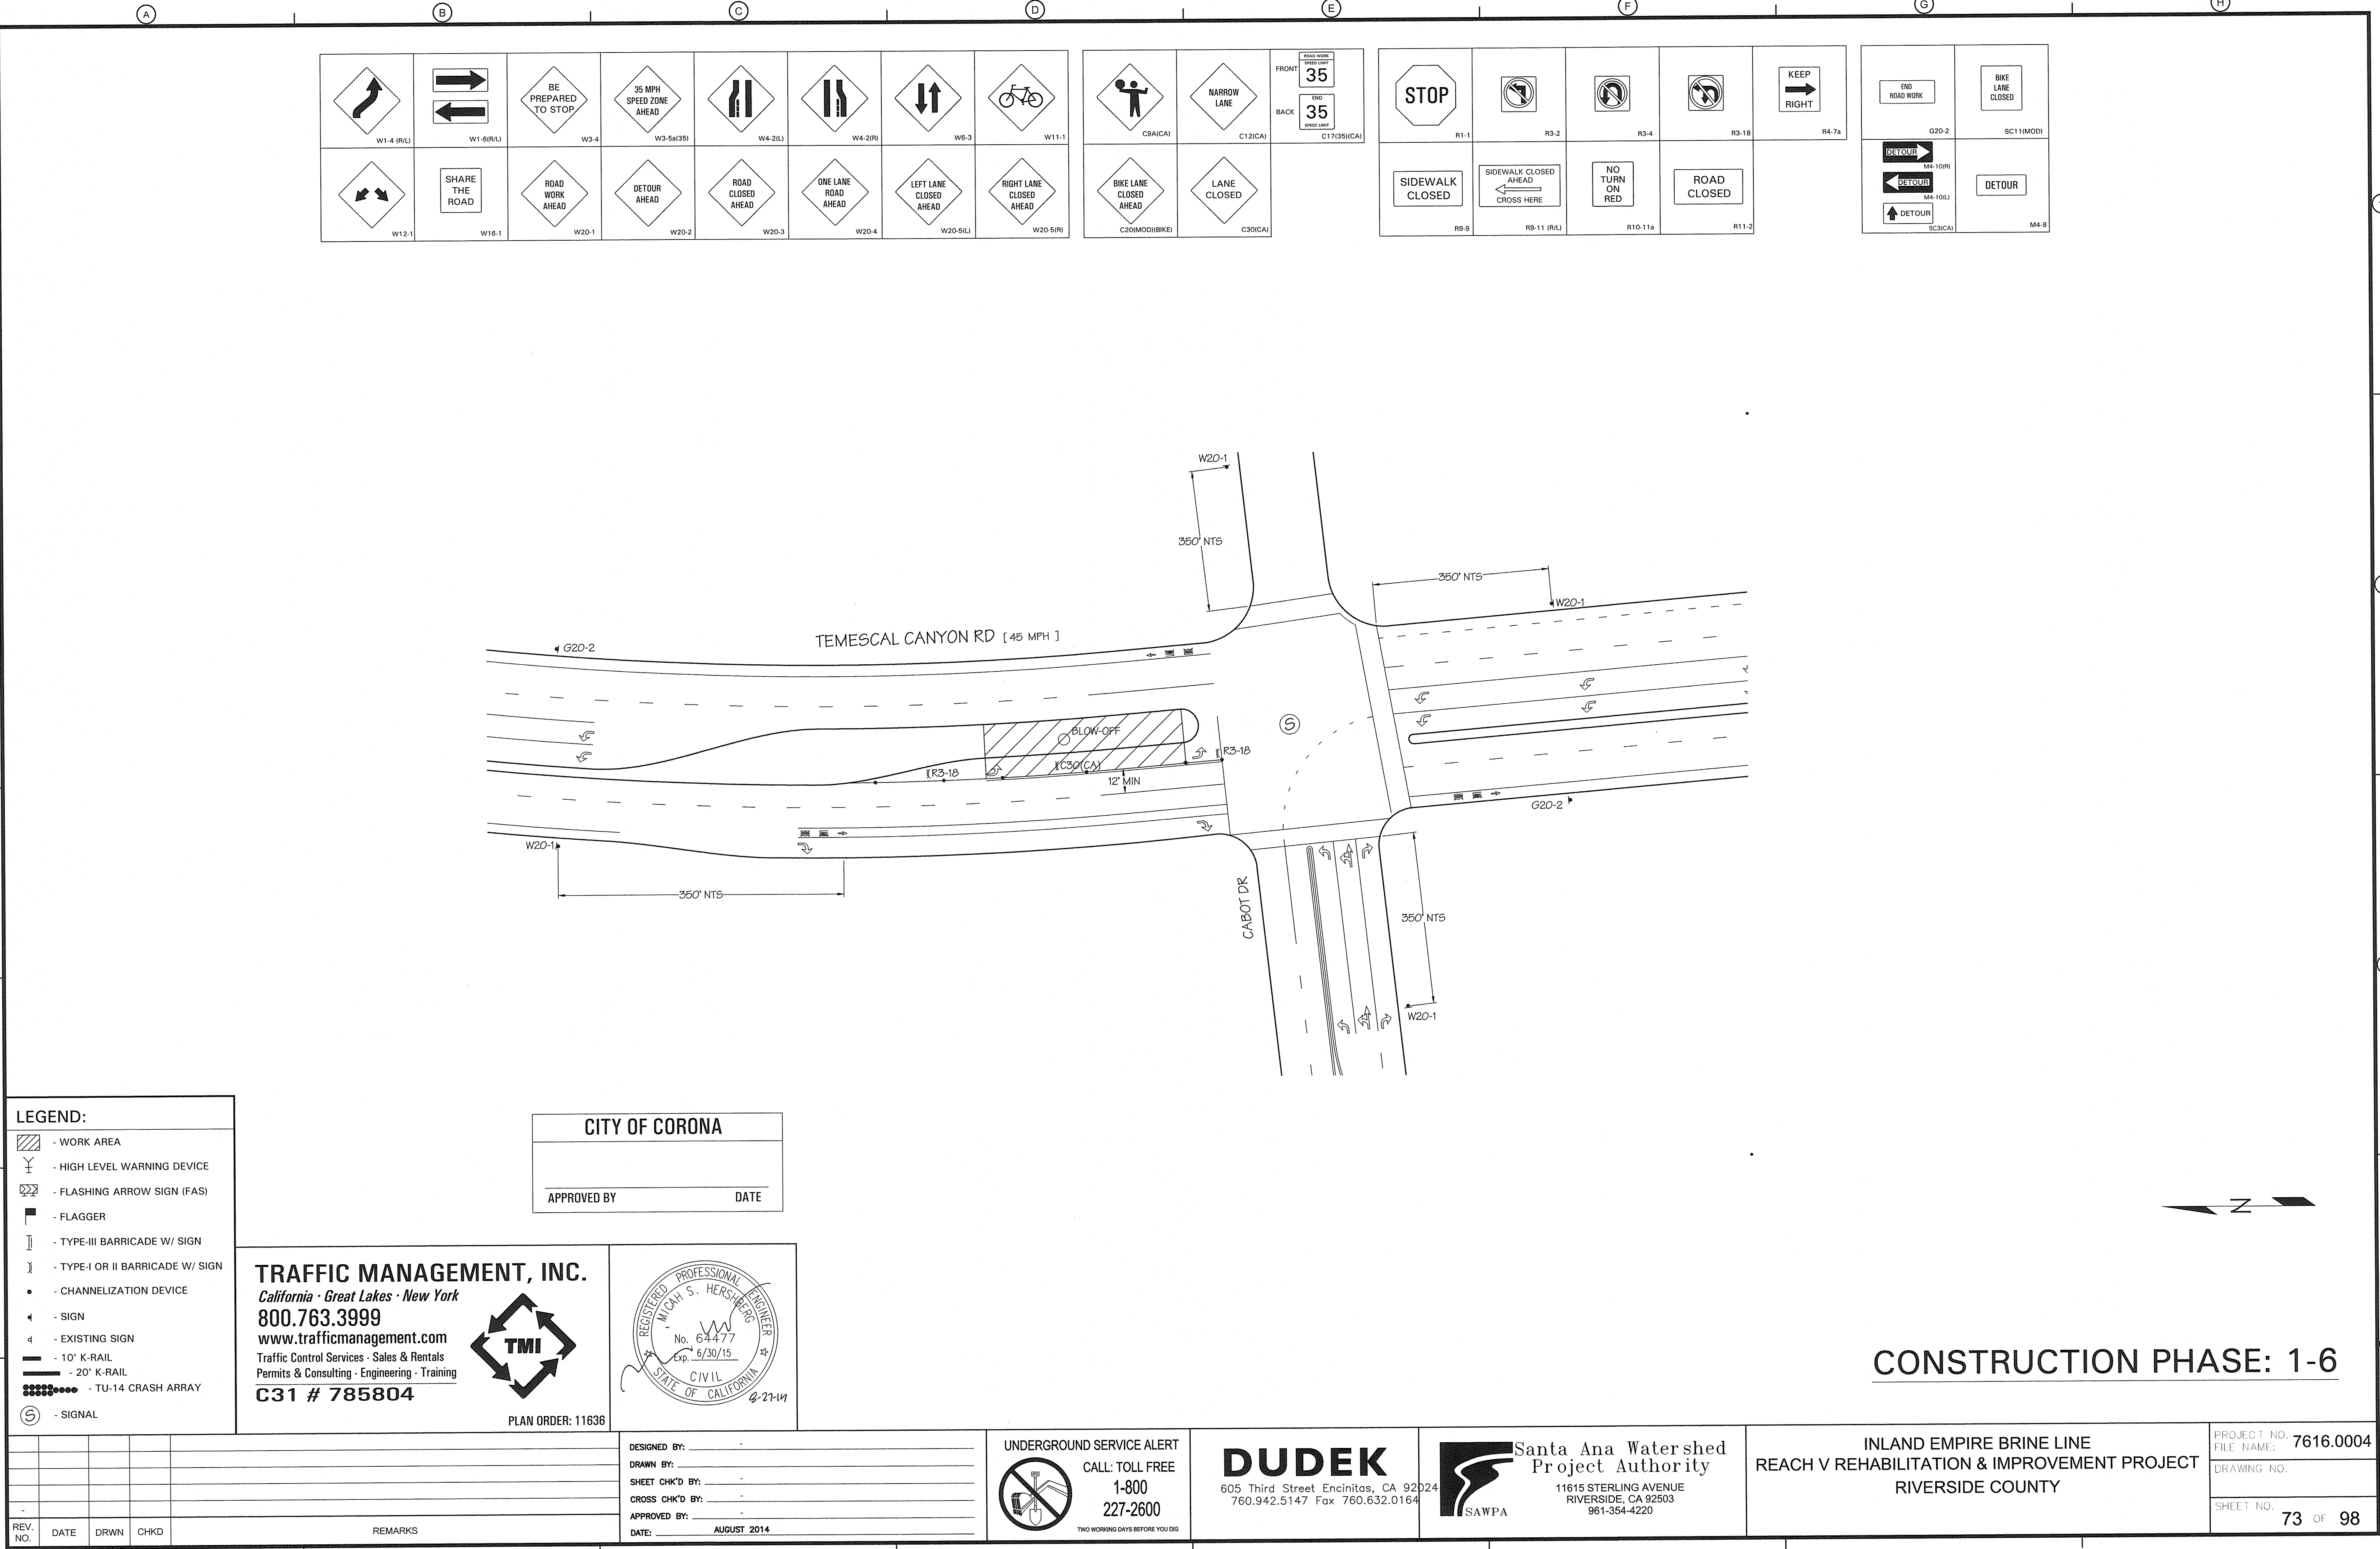

CONSTRUCTION PHASE: 1-6

REV. NO.	DATE	DRWN	CHKD	REMARKS

DESIGNED BY:	
DRAWN BY:	
SHEET CHK'D BY:	
CROSS CHK'D BY:	
APPROVED BY:	
DATE:	AUGUST 2014

UNDERGROUND SERVICE ALERT
CALL: TOLL FREE
1-800
227-2600
TWO WORKING DAYS BEFORE YOU DIG

DUDEK
605 Third Street Encinitas, CA 92024
760.942.5147 Fax 760.632.0164

Santa Ana Watershed Project Authority
11615 STERLING AVENUE
RIVERSIDE, CA 92503
951-354-4220

**INLAND EMPIRE BRINE LINE
REACH V REHABILITATION & IMPROVEMENT PROJECT
RIVERSIDE COUNTY**

PROJECT NO.	7616.0004
FILE NAME:	
DRAWING NO.	
SHEET NO.	73 OF 98

CMS-1

NO LEFT ON LAKE SHORE	- SCREEN 1
USE BLUE SPRINGS	- SCREEN 2

APPROVED BY _____ DATE _____

	- WORK AREA
	- HIGH LEVEL WARNING DEVICE
	- FLASHING ARROW SIGN (FAS)
	- FLAGGER
	- TYPE-III BARRICADE W/ SIGN
	- TYPE-I OR II BARRICADE W/ SIGN
	- CHANNELIZATION DEVICE
	- SIGN
	- EXISTING SIGN
	- 10' K-RAIL
	- 20' K-RAIL
	- TU-14 CRASH ARRAY
	- SIGNAL



PLAN ORDER: 11636



DESIGNED BY: _____
DRAWN BY: _____
SHEET CHK'D BY: _____
CROSS CHK'D BY: _____
APPROVED BY: _____
DATE: AUGUST 2014

UNDERGROUND SERVICE ALERT

CALL: TOLL FREE
1-800
227-2600

TWO WORKING DAYS BEFORE YOU DIG

DUDEK
605 Third Street Encinitas, CA 92024
760.942.5147 Fax 760.632.0164




INLAND EMPIRE BRINE LINE
REACH V REHABILITATION & IMPROVEMENT PROJECT
RIVERSIDE COUNTY

PROJECT NO.	FILE NAME: 7616.0004
DRAWING NO.	
SHEET NO.	74 OF 98


DETOUR MAP: NO SCALE

CONSTRUCTION PHASE: 1-7

\\Tm1\lan\dfs\Traf\Plans\ServerDwgFiles\116140 8/27/2014 12:23 PM

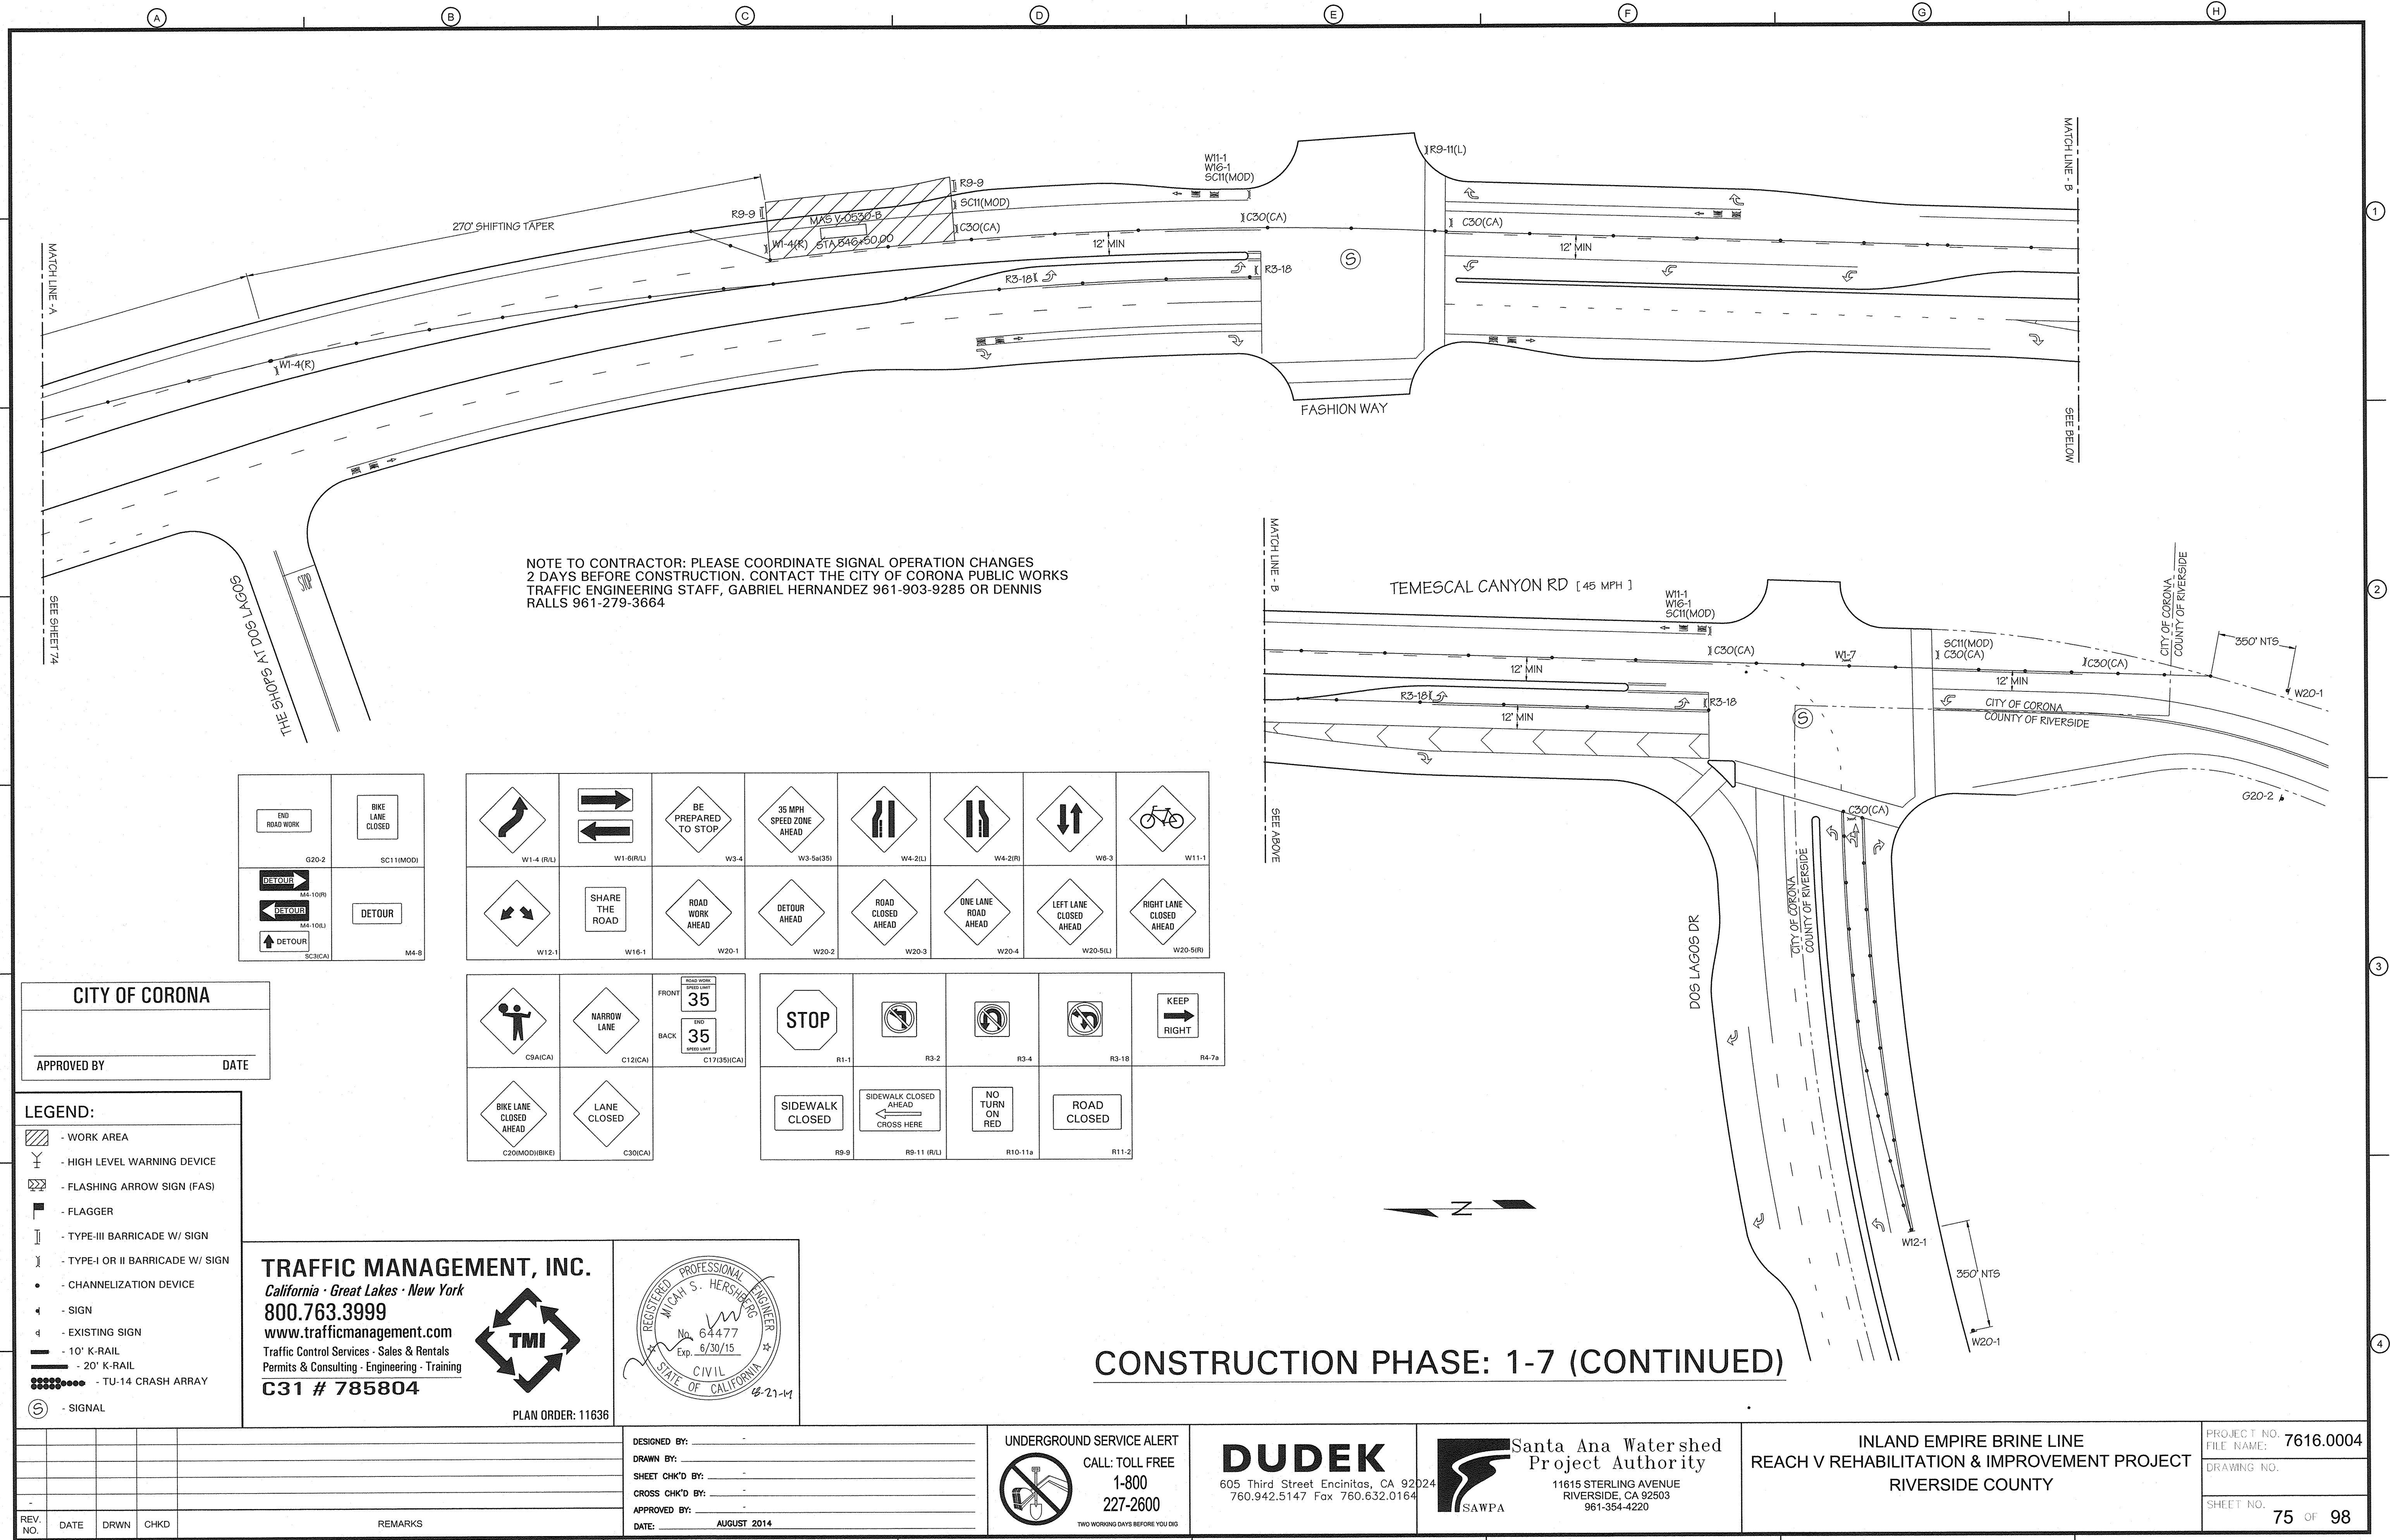

\\Tmlon\dfs\Traf Plana\ServerDwgFiles\116140 8/27/2014 12:23 PM

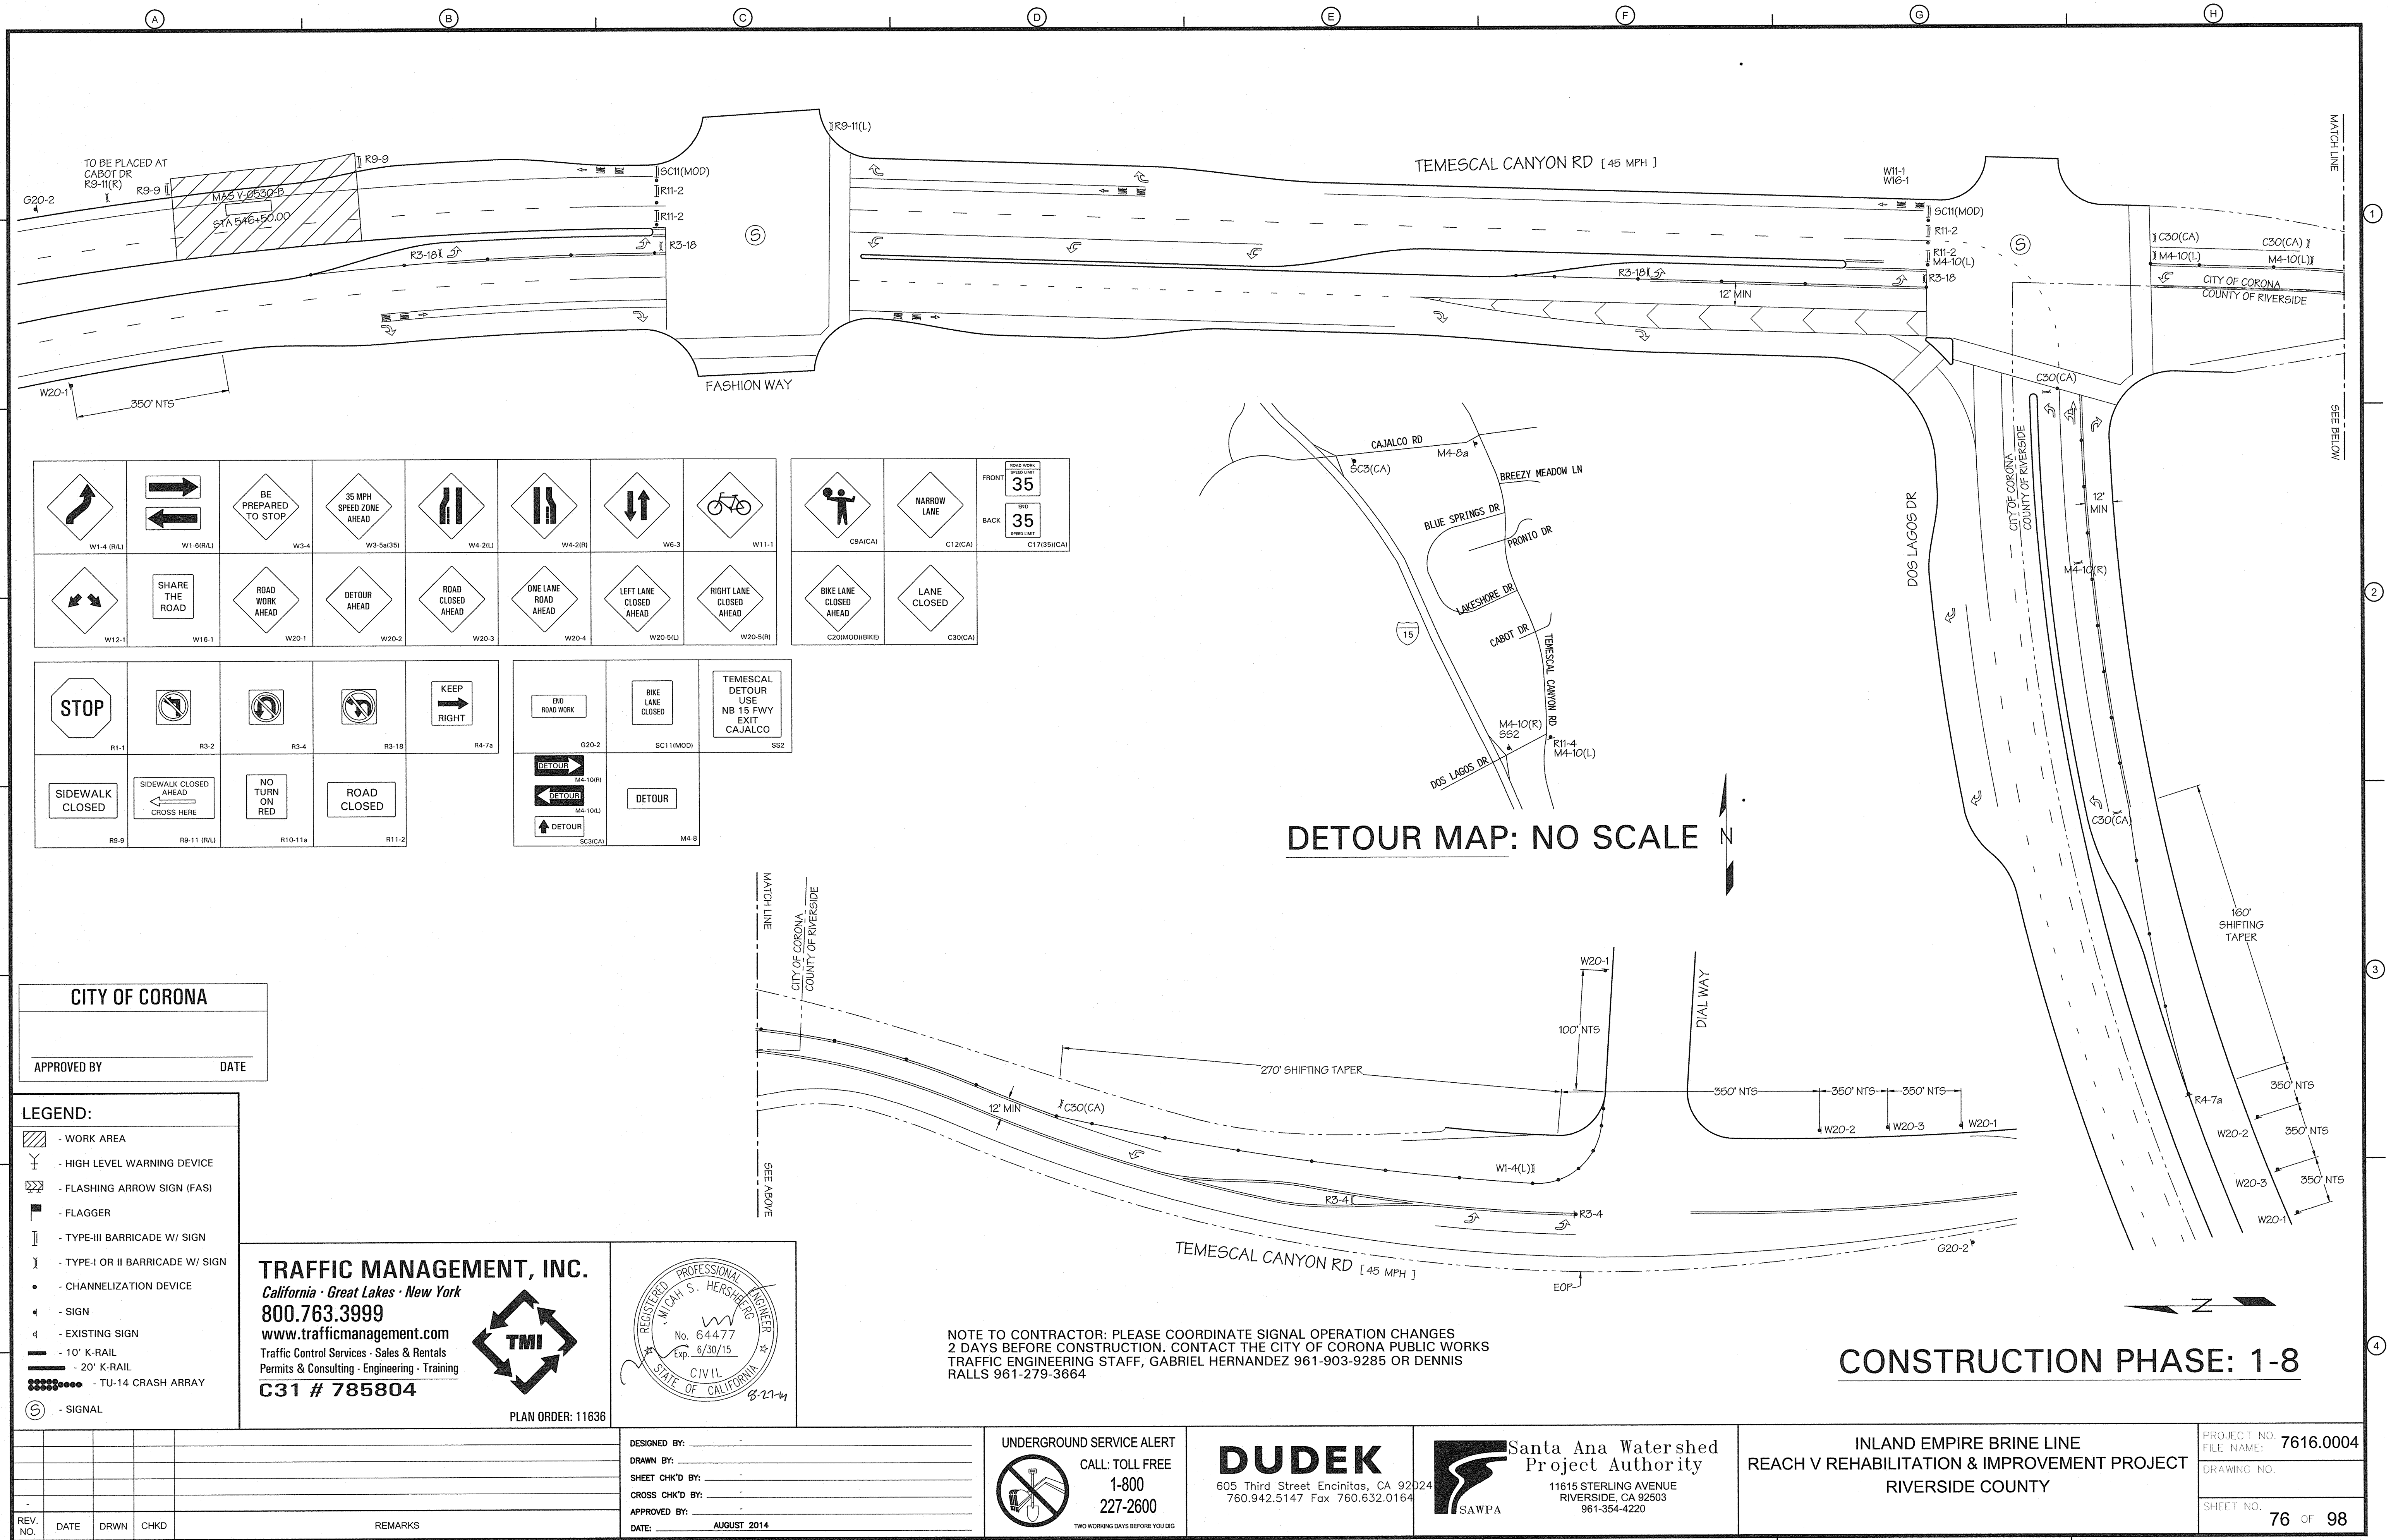



REGISTERED PROFESSIONAL ENGINEER
MICHAEL S. HERSBERG
No. 64477
Exp. 6/30/15
CIVIL
STATE OF CALIFORNIA

UNDERGROUND SERVICE ALERT



CALL: TOLL FREE
1-800
227-2600

TWO WORKING DAYS BEFORE YOU DIG




Santa Ana Watershed
Project Authority



11615 STERLING AVENUE
RIVERSIDE, CA 92503
961-354-4220

PROJECT NO.	7616.0004
FILE NAME:	
DRAWING NO.	
SHEET NO.	77 OF 98

CONSTRUCTION PHASE: 1-10

\\Tmlan\dfs\Trat Plans\ServerDwgFiles\116140 8/27/2014 12:23 PM

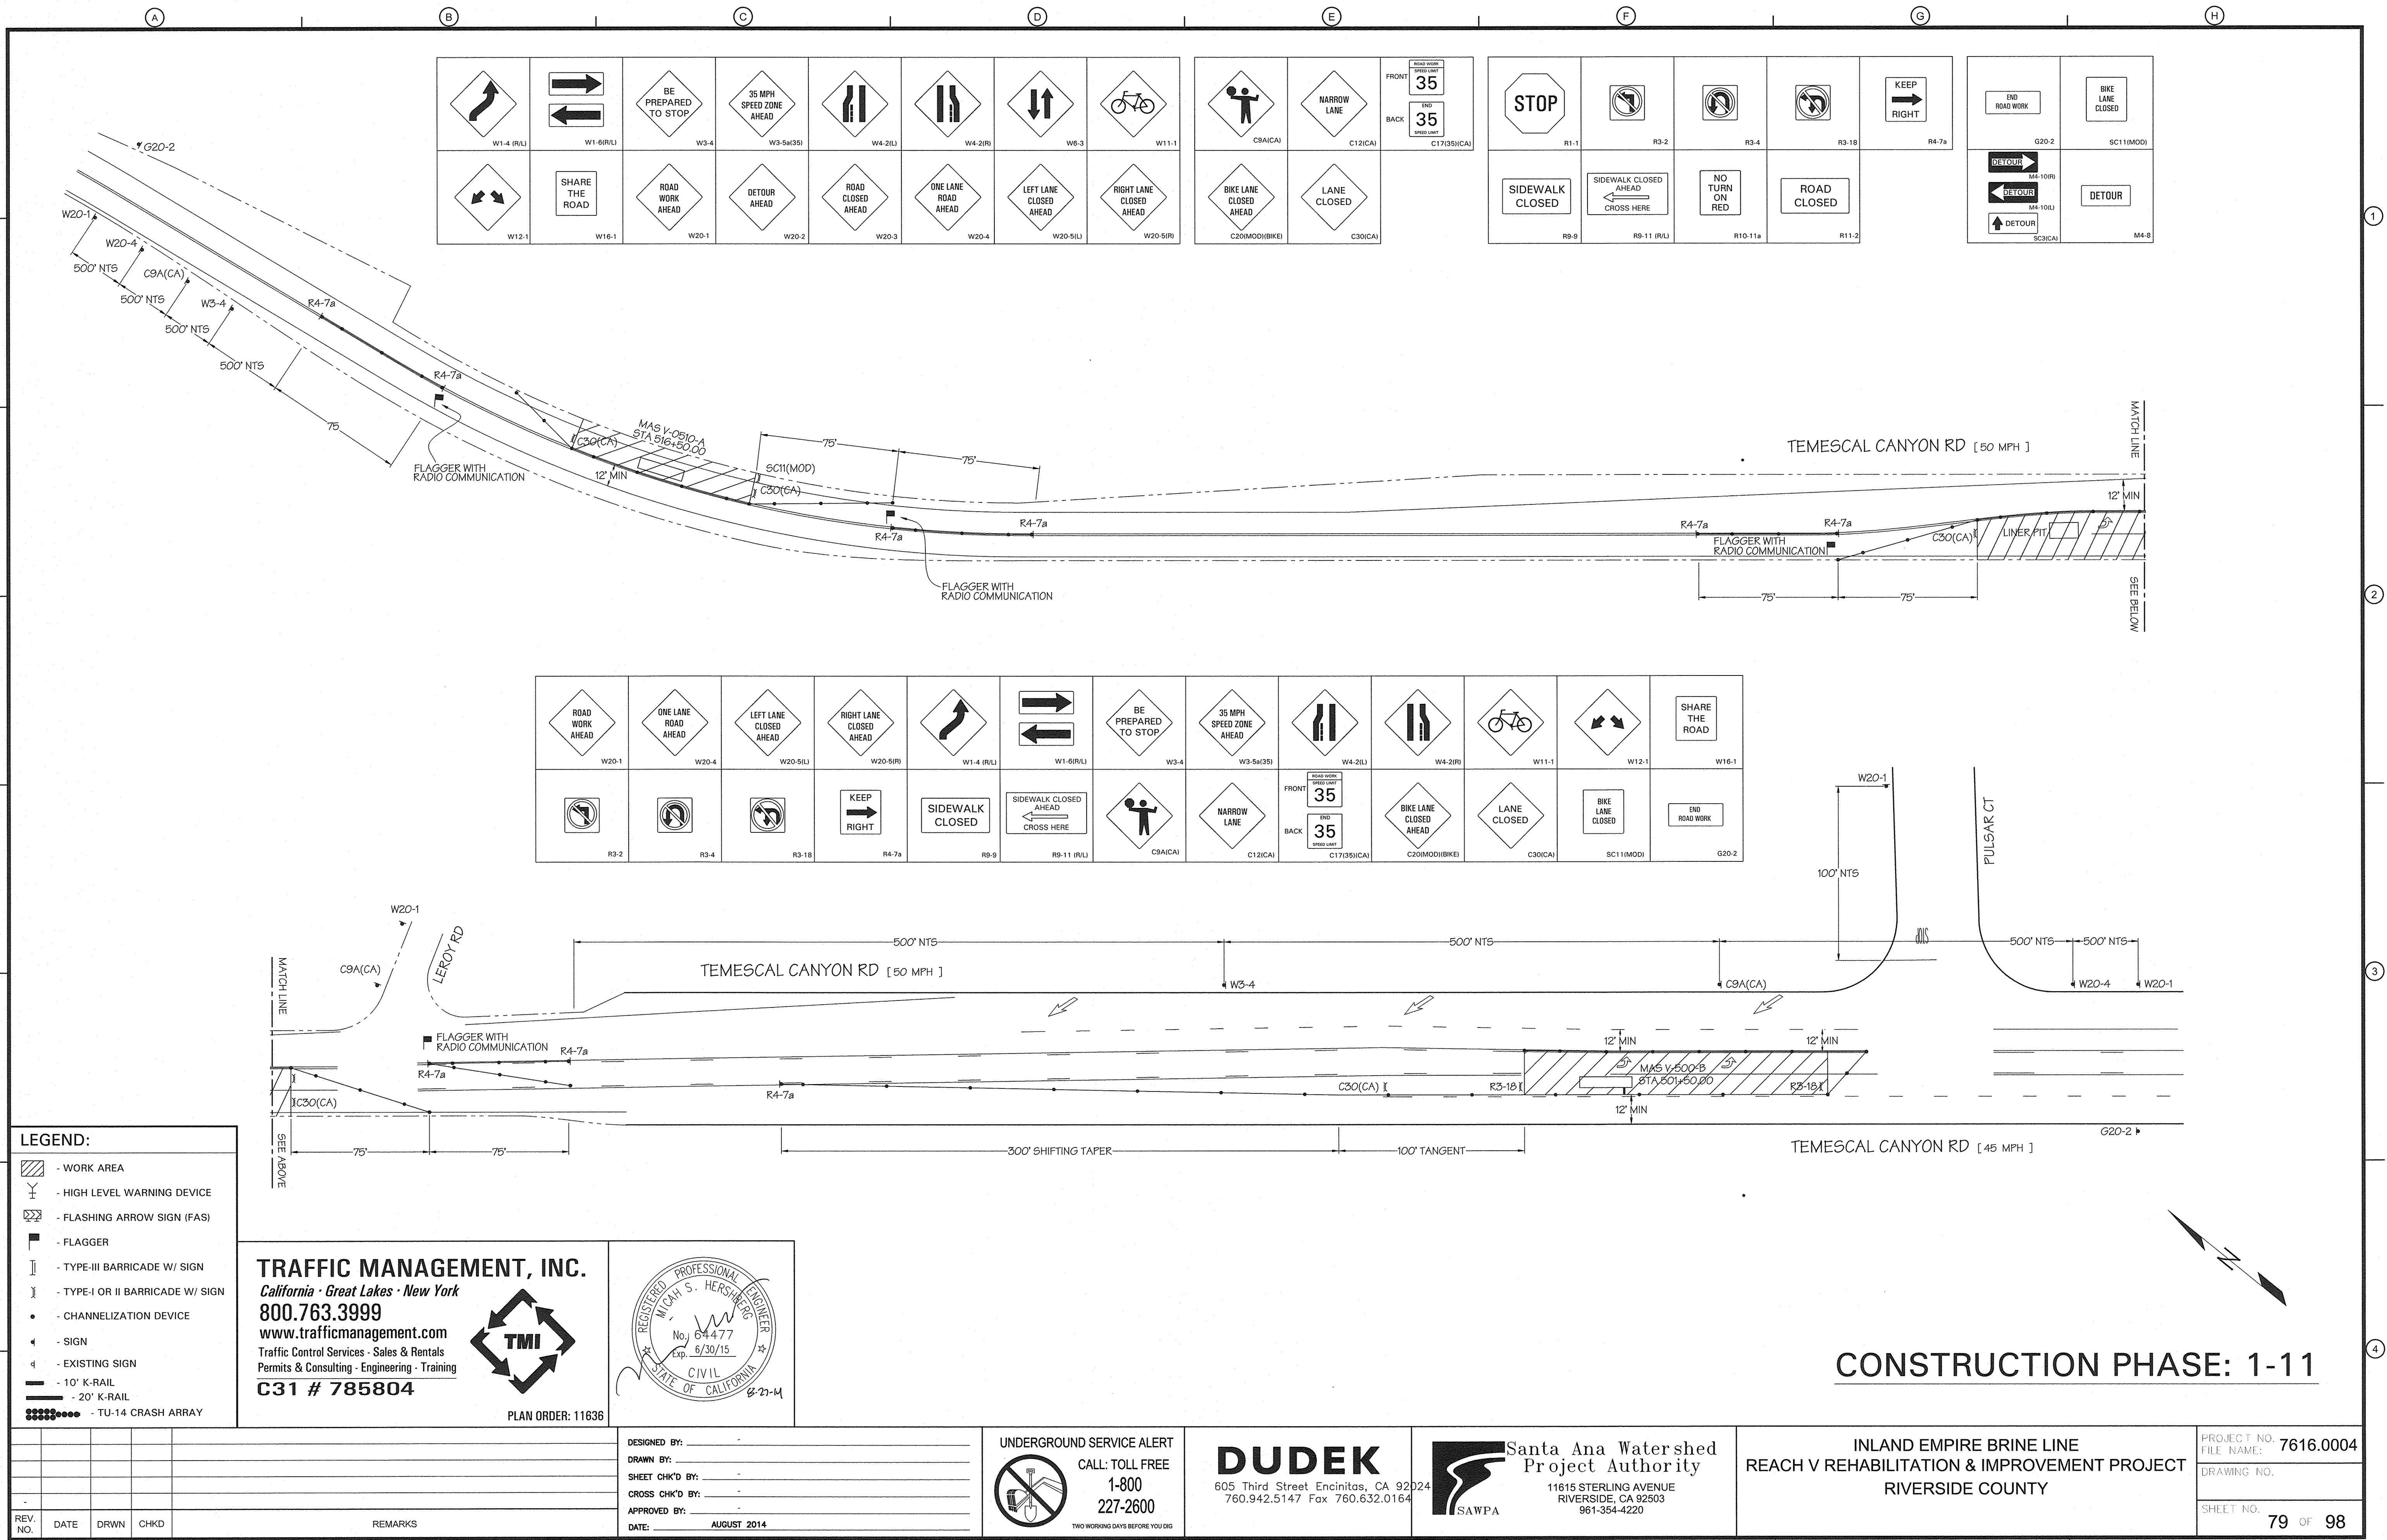

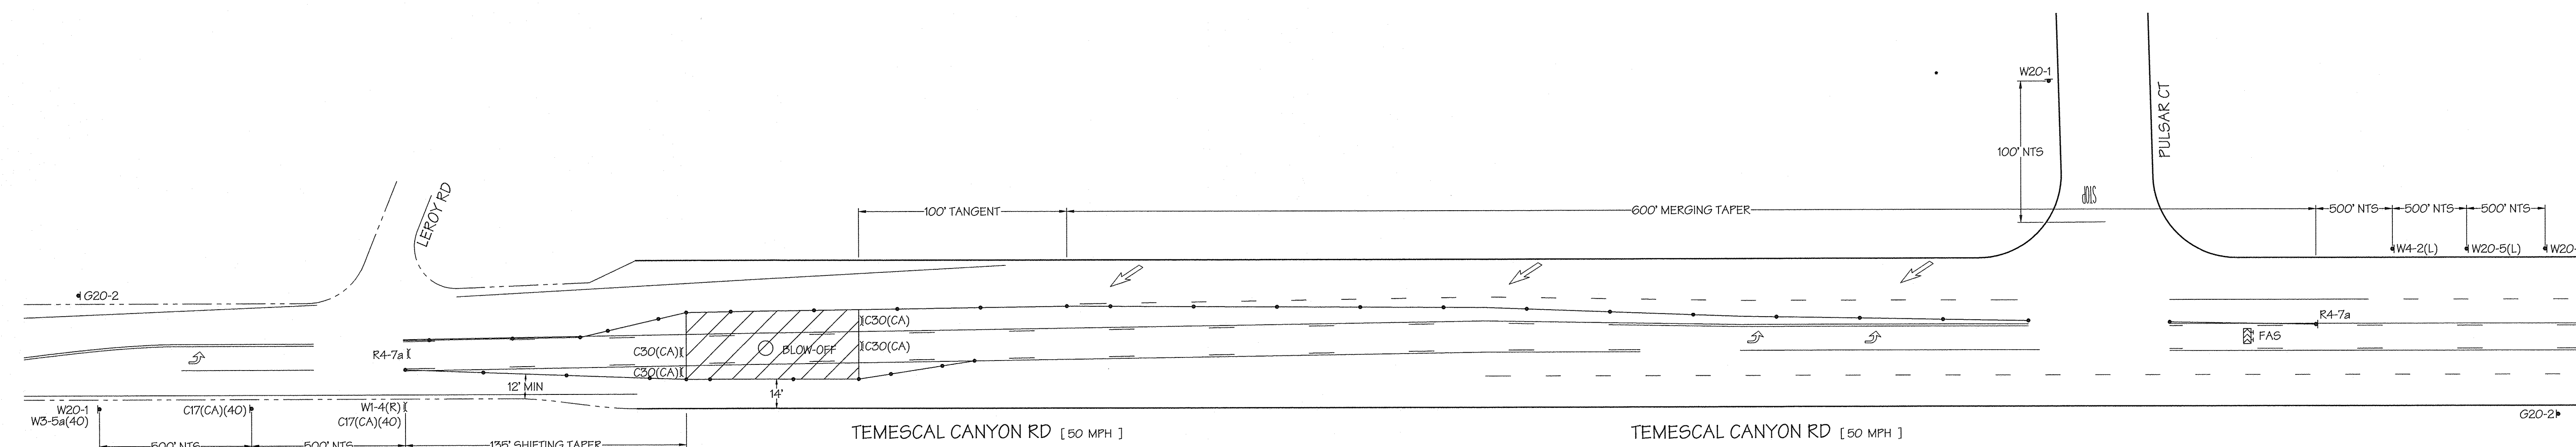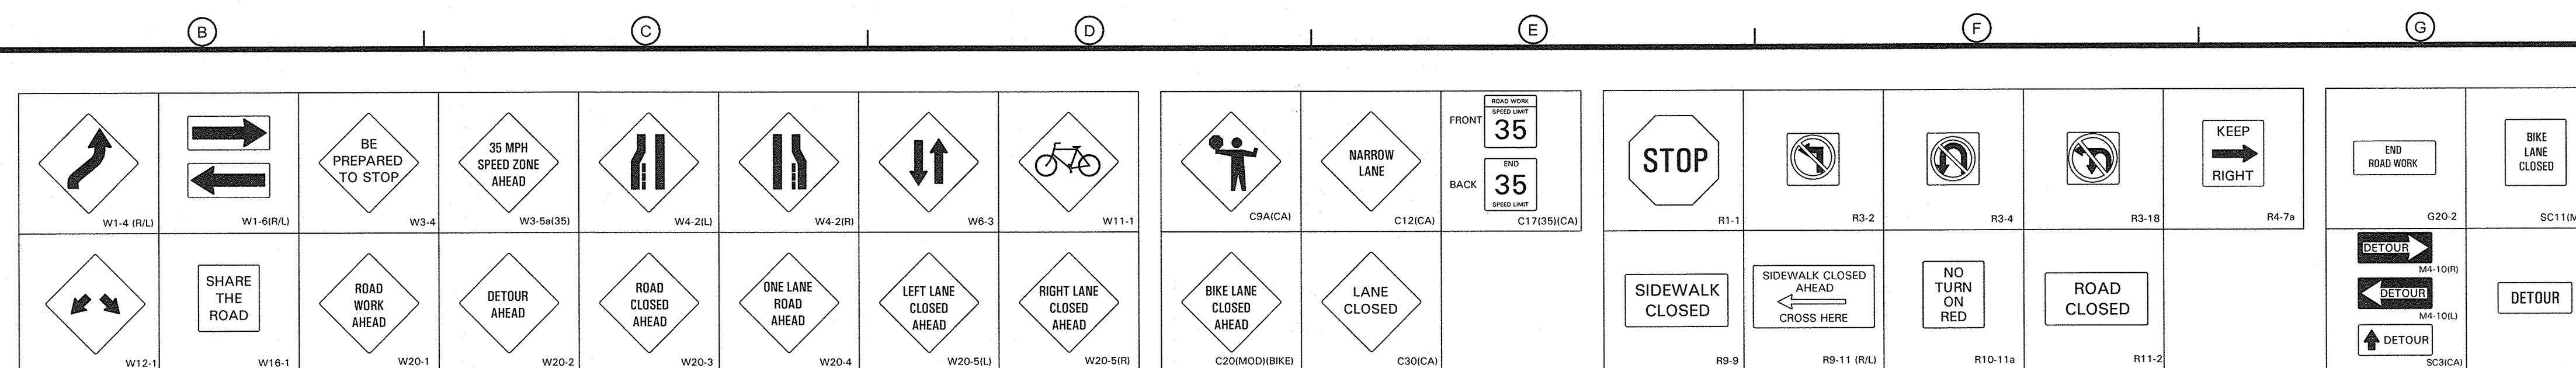


LEGEND:

- | | |
|---|----------------------------------|
|  | - WORK AREA |
|  | - HIGH LEVEL WARNING DEVICE |
|  | - FLASHING ARROW SIGN (FAS) |
|  | - FLAGGER |
|  | - TYPE-III BARRICADE W/ SIGN |
|  | - TYPE-I OR II BARRICADE W/ SIGN |
|  | - CHANNELIZATION DEVICE |
|  | - SIGN |
|  | - EXISTING SIGN |
|  | - 10' K-RAIL |
|  | - 20' K-RAIL |
|  | - TU-14 CRASH ARRAY |

TRAFFIC MANAGEMENT, INC.
California · Great Lakes · New York
800.763.3999
www.trafficmanagement.com
 Traffic Control Services · Sales & Rentals
 Permits & Consulting · Engineering · Training


C31 # 785804

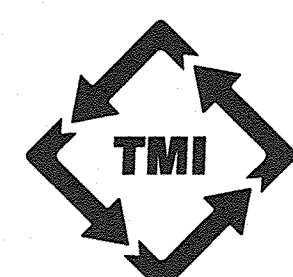

PLAN ORDER: 11636



DESIGNED BY: _____
DRAWN BY: _____
SHEET CHK'D BY: _____
CROSS CHK'D BY: _____
APPROVED BY: _____
DATE: _____ AUGUST 2014

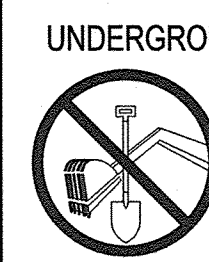

UNDERGROUND SERVICE ALERT




CALL: TOLL FREE
1-800
227-2600

TWO WORKING DAYS BEFORE YOU DIG

DUDEK

605 Third Street Encinitas, CA 92037
760.942.5147 Fax 760.632.0164

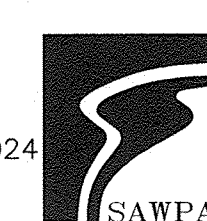


**Santa Ana Watershed
Project Authority**
11615 STERLING AVENUE
RIVERSIDE, CA 92503
961-354-4220

INLAND EMPIRE BRINE LINE
REACH V REHABILITATION & IMPROVEMENT PROJECT
RIVERSIDE COUNTY

T	PROJECT NO.	7616.0004
	FILE NAME:	
	DRAWING NO.	
	SHEET NO.	80 OF 98

CONSTRUCTION PHASE: 1-12

\\Tmlan\dfs\Trf Plans\ServerDwgFiles\116140 8/27/2014 12:24 PM

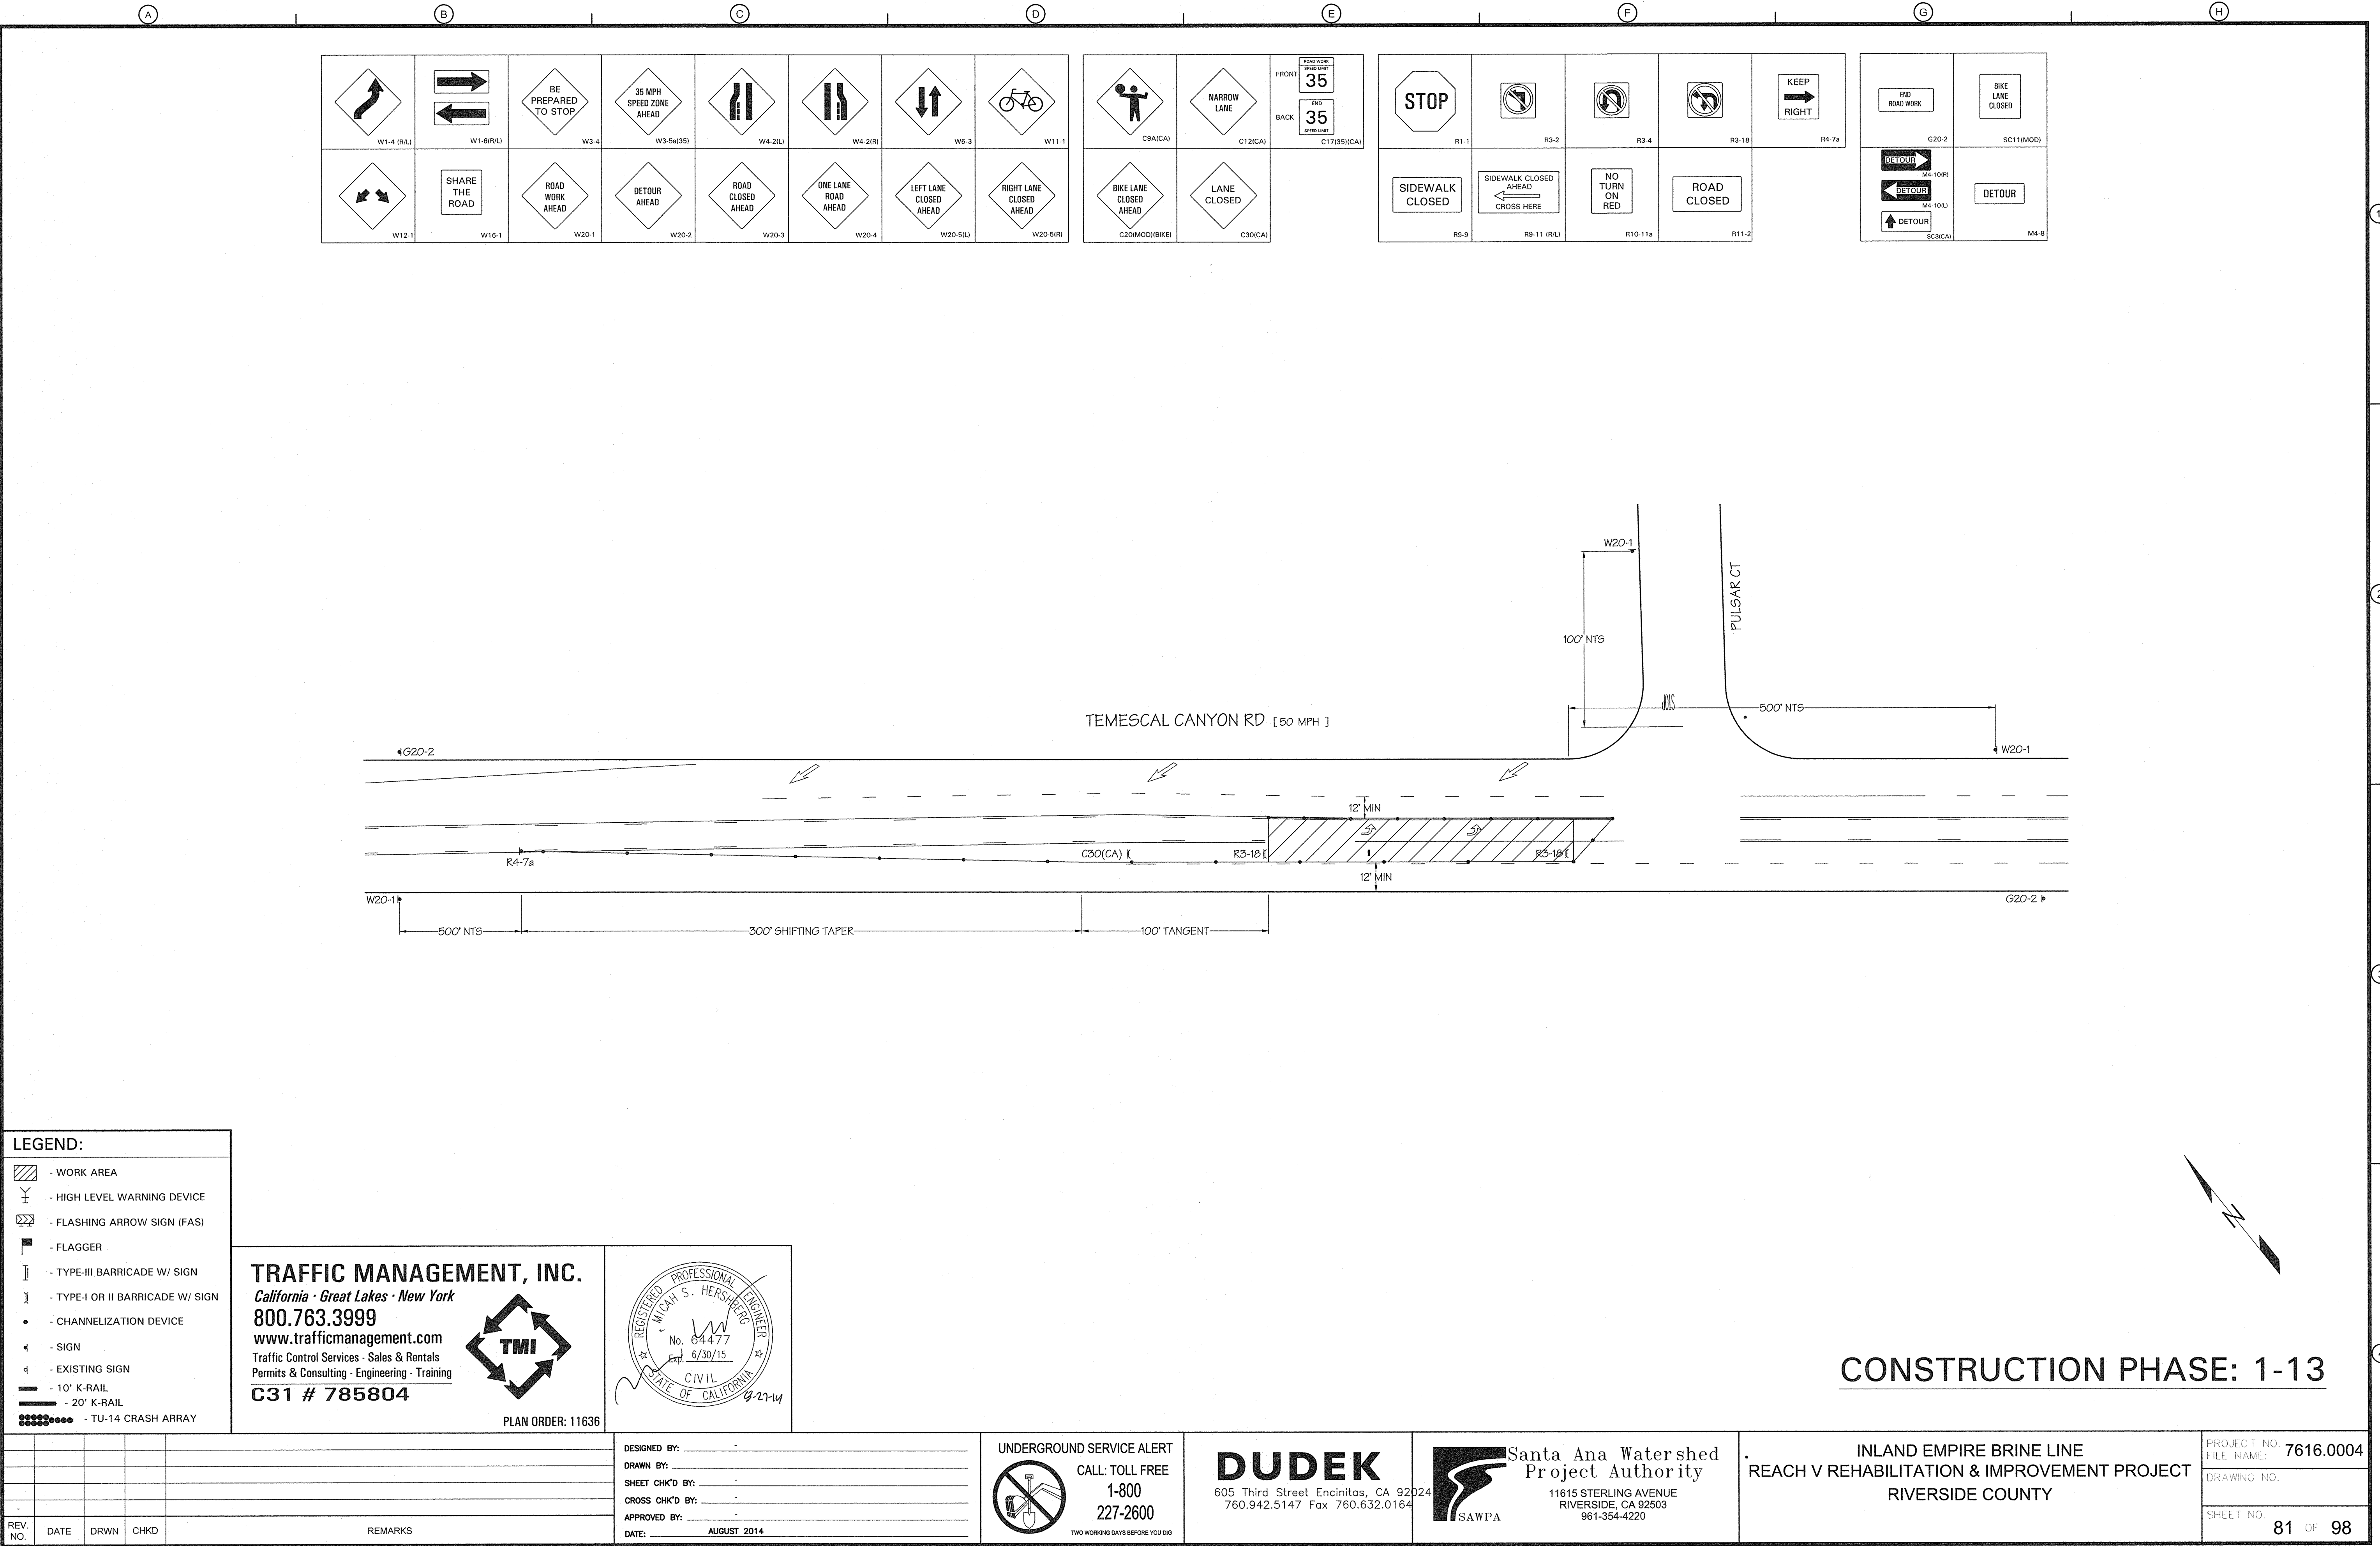

TRAFFIC MANAGEMENT, INC.
California · Great Lakes · New York
800.763.3999
www.trafficmanagement.com
Traffic Control Services · Sales & Rentals
Permits & Consulting · Engineering · Training
C31 # 785804

PLAN ORDER: 11636

REGISTERED PROFESSIONAL ENGINEER
MICHAEL S. HERSHBERG
No. 64477
Exp. 6/30/15
CIVIL
STATE OF CALIFORNIA
9-27-14

DESIGNED BY: _____				UNDERGROUND SERVICE ALERT CALL: TOLL FREE 1-800 227-2600 TWO WORKING DAYS BEFORE YOU DIG				DUDEK 605 Third Street Encinitas, CA 92024 760.942.5147 Fax 760.632.0164				Santa Ana Watershed Project Authority 11615 STERLING AVENUE RIVERSIDE, CA 92503 961-354-4220				INLAND EMPIRE BRINE LINE REACH V REHABILITATION & IMPROVEMENT PROJECT RIVERSIDE COUNTY				PROJECT NO. 7616.0004 FILE NAME: DRAWING NO. SHEET NO. 81 OF 98			
DRAWN BY: _____				SHEET CHK'D BY: _____				CROSS CHK'D BY: _____				APPROVED BY: _____				DATE: AUGUST 2014							
REV. NO.				DATE				DRWN				CHKD				REMARKS							

GENERAL NOTES-TRAFFIC CONTROL

It is the responsibility of the contractor performing work to install and maintain the traffic control devices as shown herein, as well as any such additional traffic control devices as may be required to ensure the safe movement of vehicular and pedestrian traffic through or around the closure area and provide maximum protection and safety to workers.

All traffic control devices shall be kept in their proper position at all times and shall be repaired, replaced, or cleaned as necessary to preserve their appearance and continuity.

All traffic control devices shall conform to the latest accepted edition of the California Manual on Uniform Traffic Control Devices (M.U.T.C.D.).

Any revisions to these drawings shall be approved in writing by the Engineer of Record and the Agency having jurisdiction.

The City Traffic Engineering Division reserves the right to observe the traffic control operations and to make any necessary changes. Any directed changes shall supersede these plans and shall be implemented at the sole expense of the contractor.

All flashing arrow signs shall be solar powered.

Contractor shall provide flagmen as necessary to give adequate warning to traffic or to the public of any dangerous conditions to be encountered.

Contractor shall remove temporary traffic delineation, signage, and other devices when no longer required, and shall restore areas to original conditions.

Contractor shall cover existing signs where they conflict with construction detours and signing.

All open excavation or construction work shall be a minimum of 5' from any operating traffic lanes.

Contractor shall post uneven pavement signs, and ramp vertical pavement offset of 1 inch or more with asphalt for smooth transition.


Contractor shall coordinate with the city for any temporary traffic signal timing modifications.

All striping and marking shall conform to SECTION 214 of the Standard Specifications for Public Works Construction. Temporary removable striping tape (detour grade) may be used in lieu of painted striping.

The contractor shall provide for access to all adjacent properties during work hours. Construction operations shall be conducted in such a manner as to cause as little inconvenience as possible to abutting property owners/operators.

All signs shall be reflectorized and standard size.


The contractor shall provide for safe pedestrian access at all times.

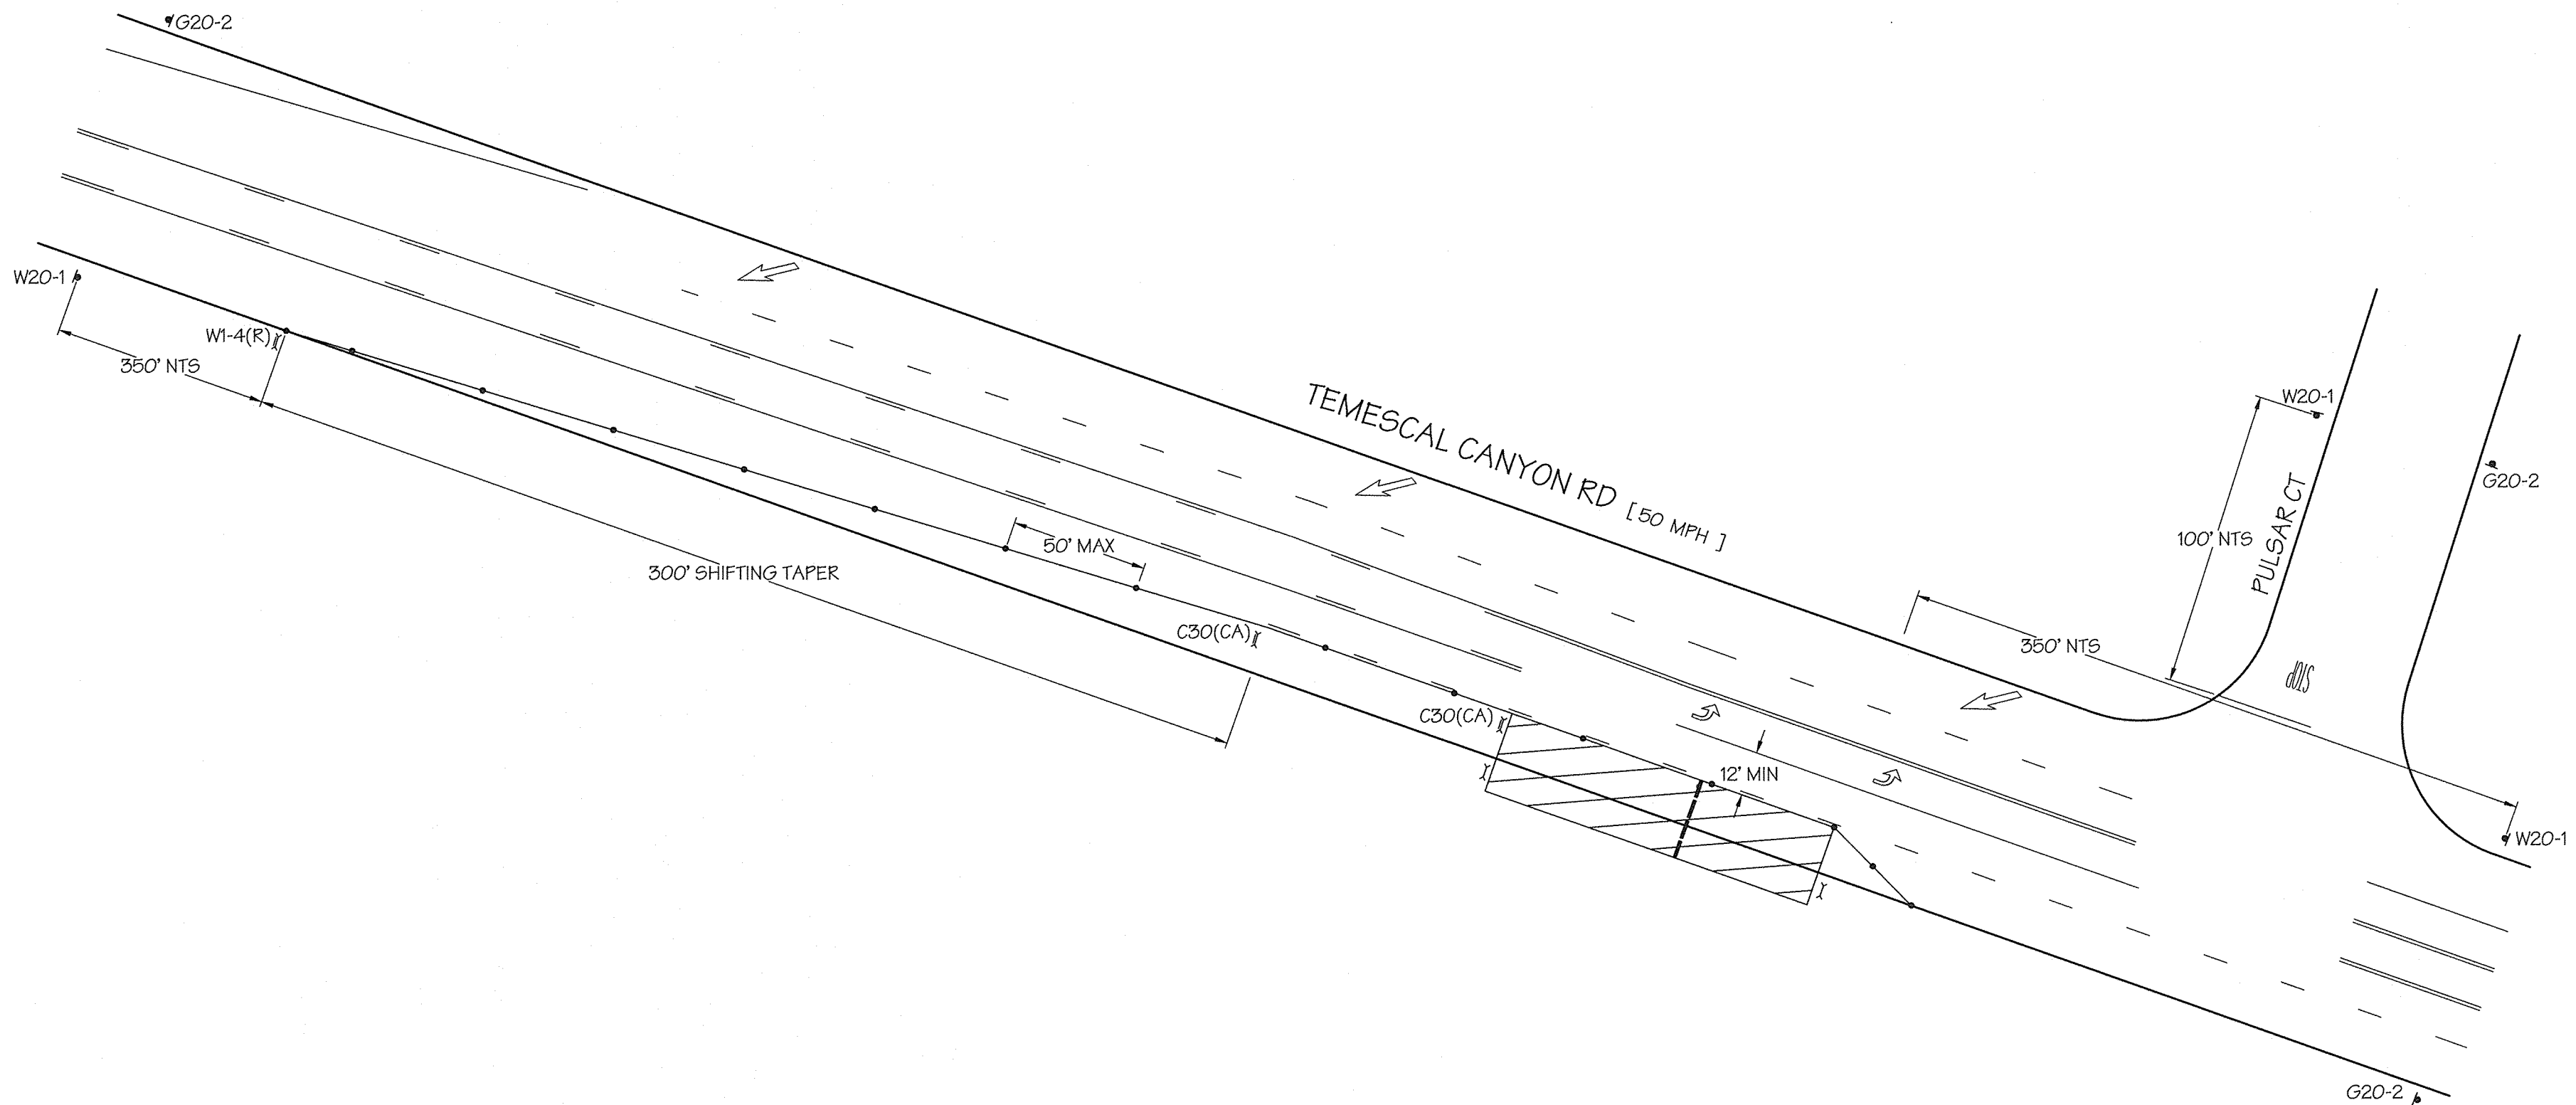



LEGEND:

- WORK AREA
- HIGH LEVEL WARNING DEVICE
- FLASHING ARROW SIGN (FAS)
- FLAGGER
- TYPE-III BARRICADE W/ SIGN
- TYPE-I OR II BARRICADE W/ SIGN
- CHANNELIZATION DEVICE
- SIGN
- EXISTING SIGN
- 10' K-RAIL
- 20' K-RAIL
- TU-14 CRASH ARRAY

TRAFFIC MANAGEMENT, INC.
California · Great Lakes · New York
800.763.3999
www.trafficmanagement.com
Traffic Control Services · Sales & Rentals
Permits & Consulting · Engineering · Training
C31 # 785804

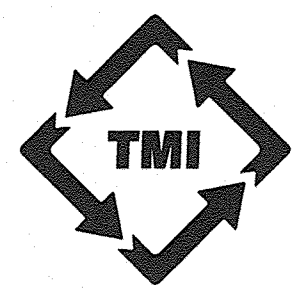

PLAN ORDER: 11636

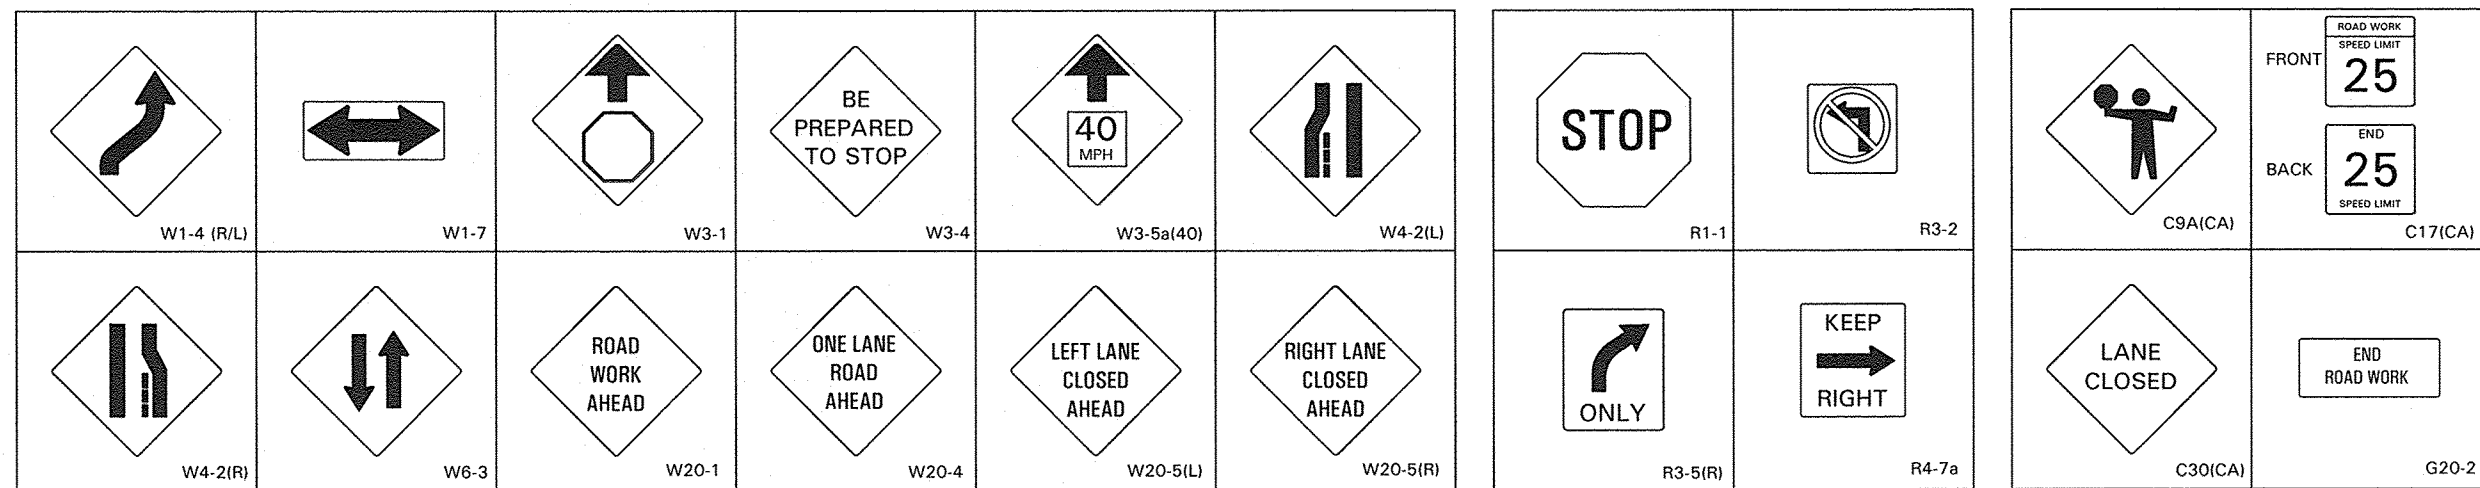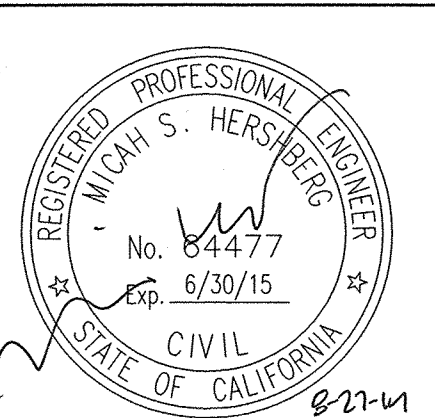

CONSTRUCTION PHASE: 2-1


REV. NO.	DATE	DRWN	CHKD	REMARKS

DESIGNED BY: _____
DRAWN BY: _____
SHEET CHK'D BY: _____
CROSS CHK'D BY: _____
APPROVED BY: _____
DATE: AUGUST 2014

UNDERGROUND SERVICE ALERT
CALL: TOLL FREE
1-800
227-2600
TWO WORKING DAYS BEFORE YOU DIG

DUDEK

605 Third Street Encinitas, CA 92024
760.942.5147 Fax 760.632.0164

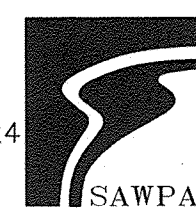


Santa Ana Watershed
Project Authority
11615 STERLING AVENUE
RIVERSIDE, CA 92503
961-354-4220

INLAND EMPIRE BRINE LINE
REACH V REHABILITATION & IMPROVEMENT PROJECT
RIVERSIDE COUNTY


PROJECT NO. 7616.0004
FILE NAME: _____
DRAWING NO. _____
SHEET NO. 82 OF 98

\\Tmlan\dfs\Traf Plans\ServerDwgFiles\116141 8/27/2014 12:24 PM


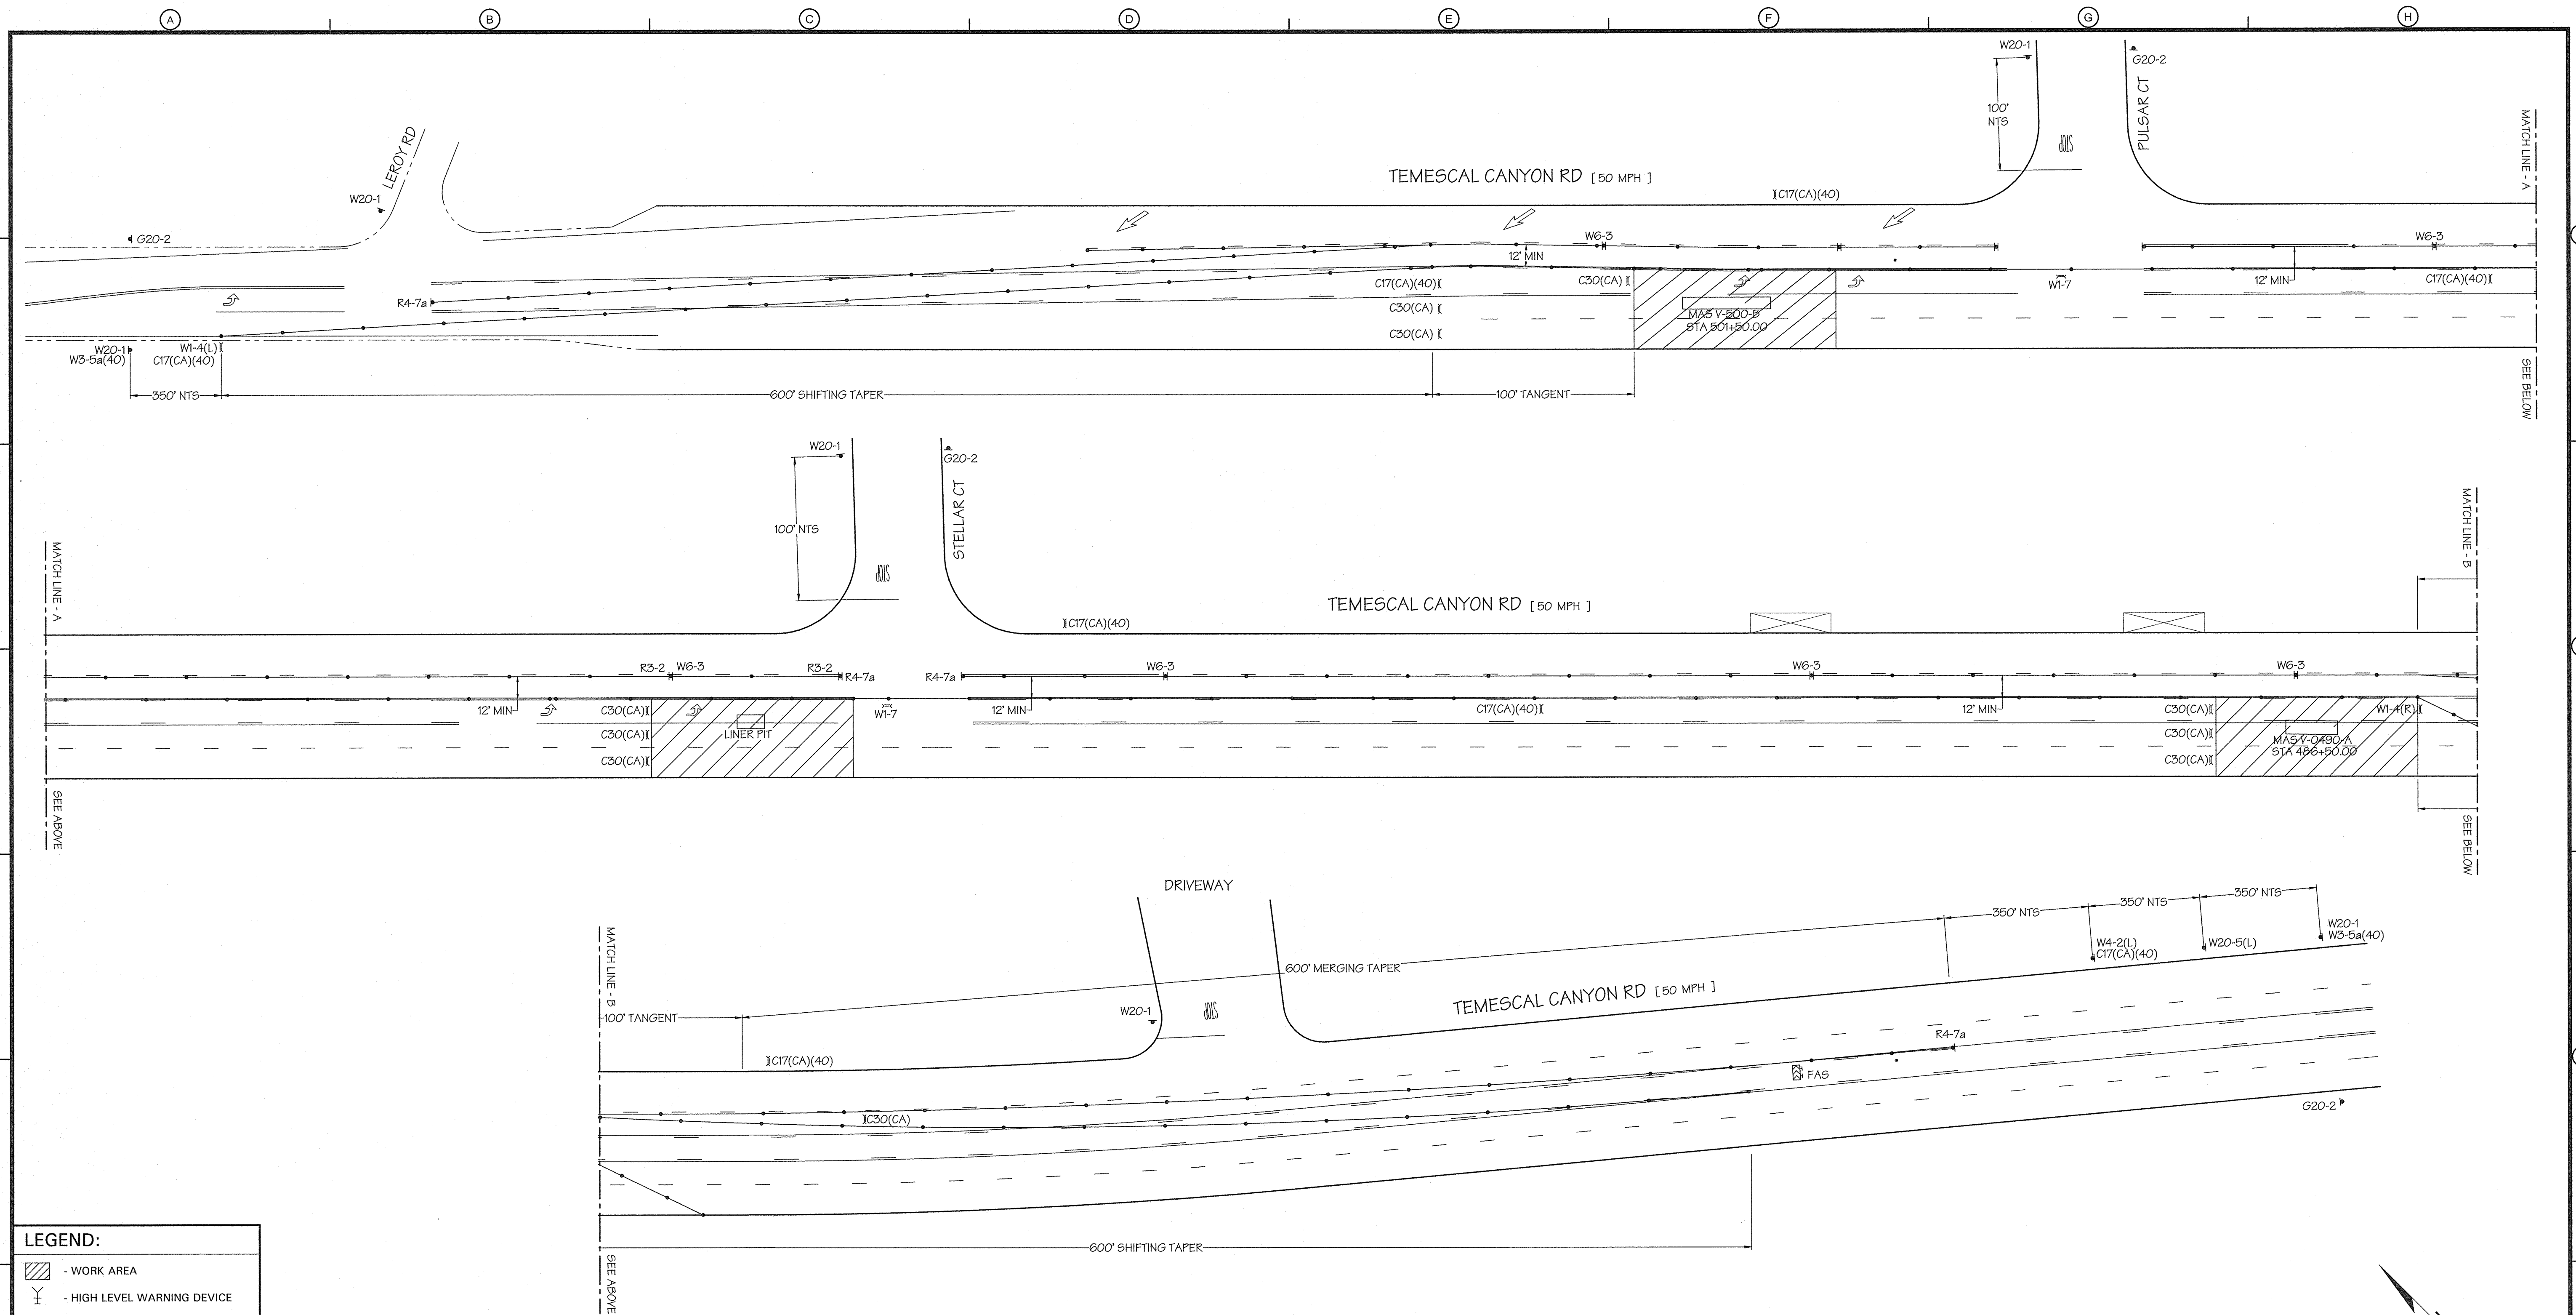


- LEGEND:**
- WORK AREA
 - HIGH LEVEL WARNING DEVICE
 - FLASHING ARROW SIGN (FAS)
 - FLAGGER
 - TYPE-III BARRICADE W/ SIGN
 - TYPE-I OR II BARRICADE W/ SIGN
 - CHANNELIZATION DEVICE
 - SIGN
 - EXISTING SIGN
 - 10' K-RAIL
 - 20' K-RAIL
 - TU-14 CRASH ARRAY

TRAFFIC MANAGEMENT, INC.
California · Great Lakes · New York
800.763.3999
www.trafficmanagement.com
Traffic Control Services · Sales & Rentals
Permits & Consulting · Engineering · Training
C31 # 785804

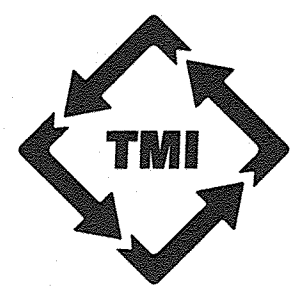

PLAN ORDER: 11636

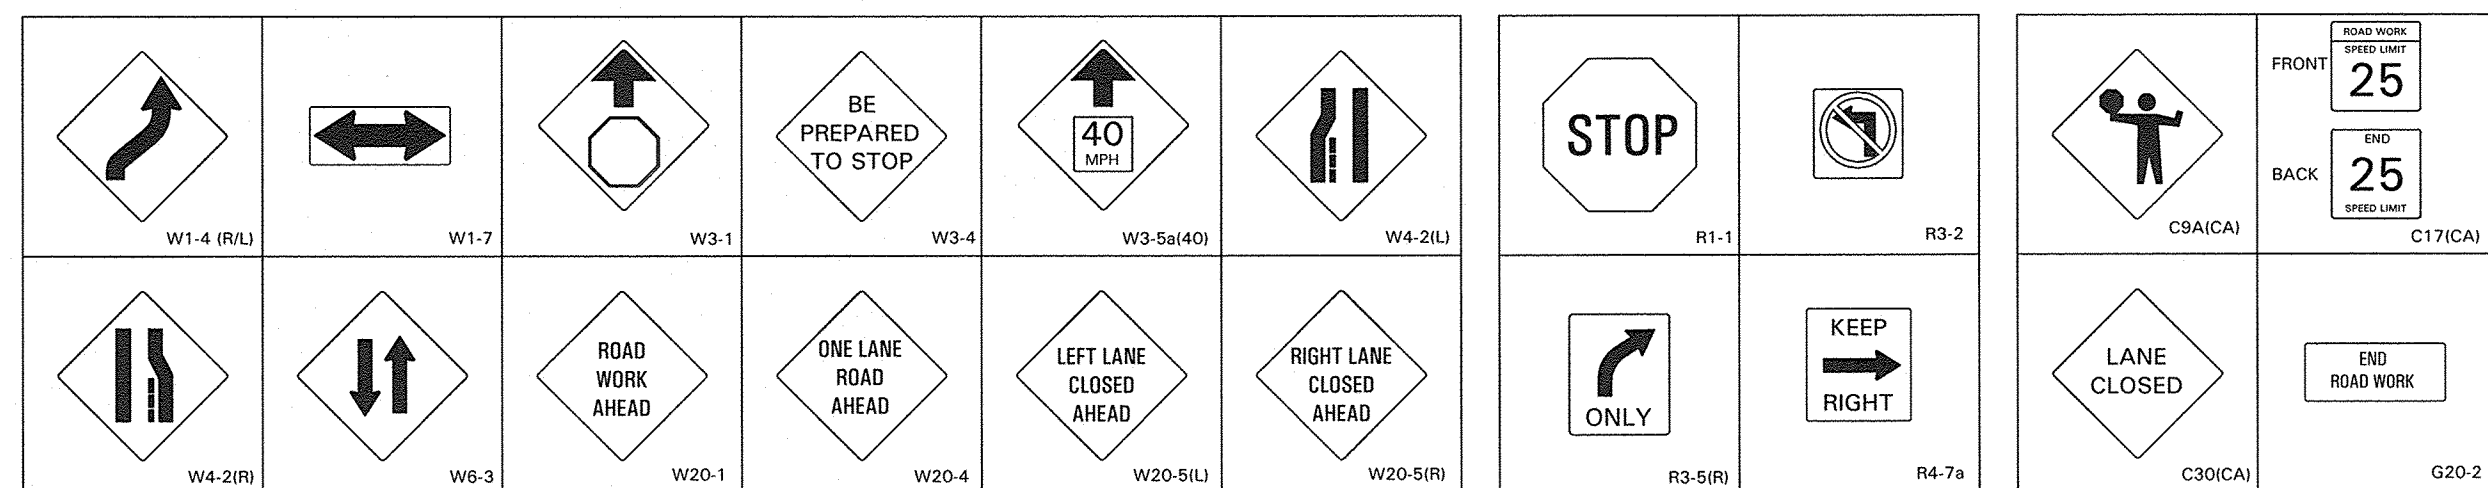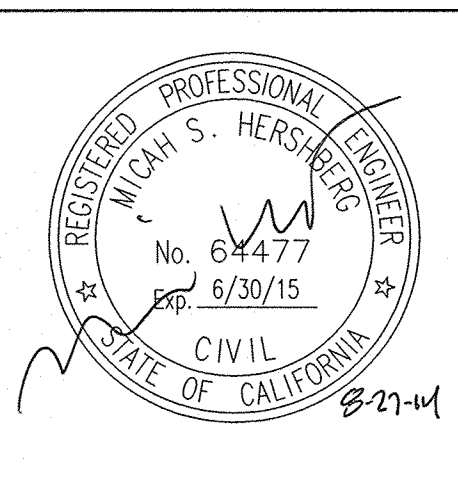

CONSTRUCTION PHASE: 2-2

REV. NO.	DATE	DRWN	CHKD	REMARKS

DESIGNED BY: _____
DRAWN BY: _____
SHEET CHK'D BY: _____
CROSS CHK'D BY: _____
APPROVED BY: _____
DATE: **AUGUST 2014**

UNDERGROUND SERVICE ALERT
CALL: TOLL FREE
1-800-227-2600
TWO WORKING DAYS BEFORE YOU DIG

DUDEK
605 Third Street Encinitas, CA 92024
760.942.5147 Fax 760.632.0164

Santa Ana Watershed Project Authority
11615 STERLING AVENUE
RIVERSIDE, CA 92503
961-354-4220


**INLAND EMPIRE BRINE LINE
REACH V REHABILITATION & IMPROVEMENT PROJECT
RIVERSIDE COUNTY**

PROJECT NO. **7616.0004**
FILE NAME: _____
DRAWING NO. _____
SHEET NO. **83** OF **98**

-  - WORK AREA
-  - HIGH LEVEL WARNING DEVICE
-  - FLASHING ARROW SIGN (FAS)
-  - FLAGGER
-  - TYPE-III BARRICADE W/ SIGN
-  - TYPE-I OR II BARRICADE W/ SIGN
-  - CHANNELIZATION DEVICE
-  - SIGN
-  - EXISTING SIGN
-  - 10' K-RAIL
-  - 20' K-RAIL
-  - TU-14 CRASH ARRAY



REGISTERED PROFESSIONAL ENGINEER
MICHAEL S. HERSBERG
No. 64477
Exp. 6/30/15
CIVIL
STATE OF CALIFORNIA

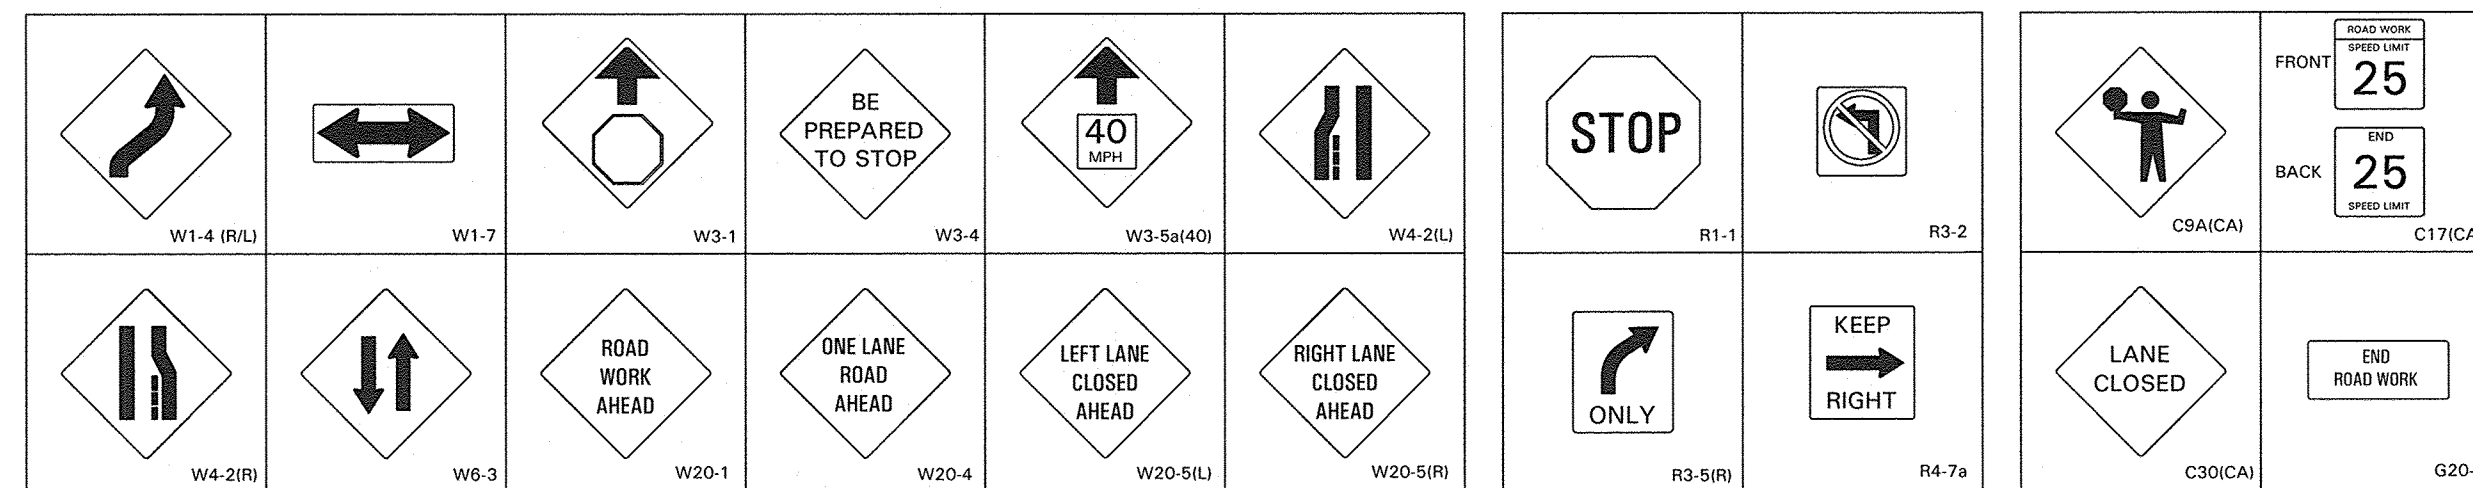

CONSTRUCTION PHASE: 2-3

					DESIGNED BY: -	UNDERGROUND SERVICE ALERT	 CALL: TOLL FREE 1-800 227-2600 TWO WORKING DAYS BEFORE YOU DIG	 DUDEK 605 Third Street Encinitas, CA 92024 760.942.5147 Fax 760.632.0164	 Santa Ana Watershed Project Authority 11615 STERLING AVENUE RIVERSIDE, CA 92503 961-354-4220	INLAND EMPIRE BRINE LINE REACH V REHABILITATION & IMPROVEMENT PROJECT RIVERSIDE COUNTY	PROJECT NO: 7616.0004
				DRAWN BY: -	FILE NAME:						
				SHEET CHK'D BY: -	DRAWING NO.						
				CROSS CHK'D BY: -							
				APPROVED BY: -	SHEET NO.						
REV. NO.	DATE	DRWN	CHKD	REMARKS	DATE: AUGUST 2014						84 OF 98

\\Tmi\lan\dfs\Traf Plots\ServerDwgFiles\116141 8/27/2014 12:24 PM


















LEGEND:

- WORK AREA
- HIGH LEVEL WARNING DEVICE
- FLASHING ARROW SIGN (FAS)
- FLAGGER
- TYPE-III BARRICADE W/ SIGN
- TYPE-I OR II BARRICADE W/ SIGN
- CHANNELIZATION DEVICE
- SIGN
- EXISTING SIGN
- 10' K-RAIL
- 20' K-RAIL
- TU-14 CRASH ARRAY

TRAFFIC MANAGEMENT, INC.
California · Great Lakes · New York
800.763.3999
www.trafficmanagement.com
Traffic Control Services · Sales & Rentals
Permits & Consulting · Engineering · Training
C31 # 785804

PLAN ORDER: 11636

REGISTERED PROFESSIONAL ENGINEER
MICHAEL S. HERSHEBERG
No. 64477
Exp. 6/30/15
CIVIL
STATE OF CALIFORNIA

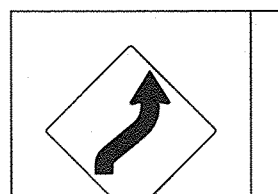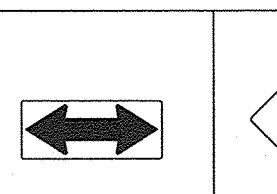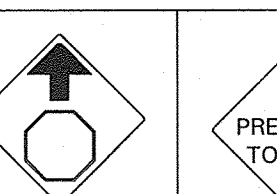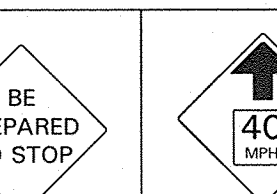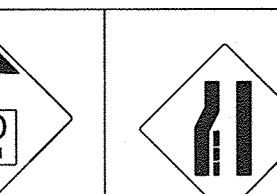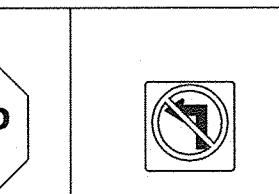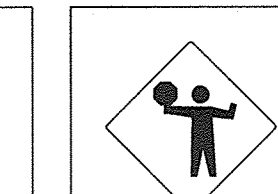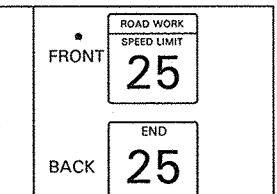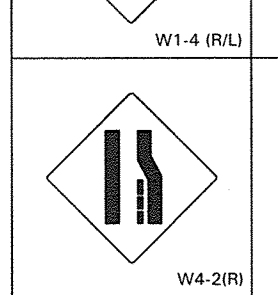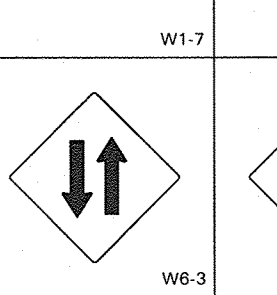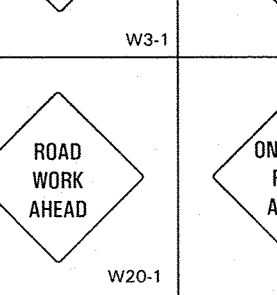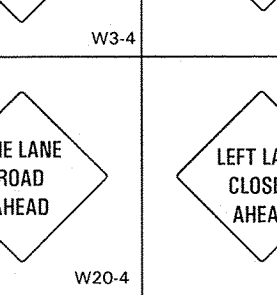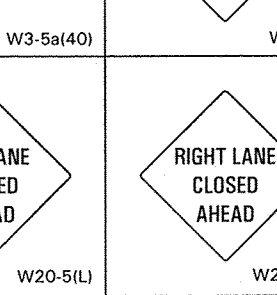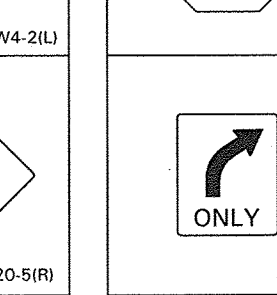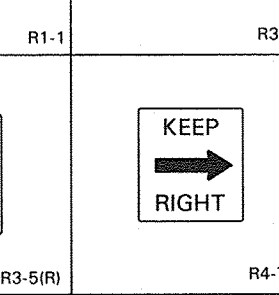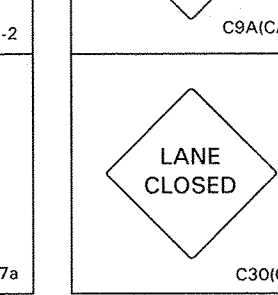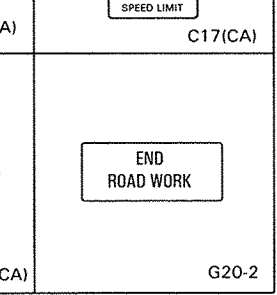 W1-4 (R/L)	 W1-7	 W3-1	 W3-4	 W3-5a(40)	 W4-2(L)	 R1-1	 R3-2	 C30(CA)	 C17(CA)
 W4-2(R)	 W6-3	 W20-1	 W20-4	 W20-5(L)	 W20-5(R)	 R3-5(R)	 R4-7a	 C30(CA)	 G20-2

REV. NO.	DATE	DRWN	CHKD	REMARKS

DESIGNED BY: _____
DRAWN BY: _____
SHEET CHK'D BY: _____
CROSS CHK'D BY: _____
APPROVED BY: _____
DATE: AUGUST 2014



UNDERGROUND SERVICE ALERT
CALL: TOLL FREE
1-800
227-2600
TWO WORKING DAYS BEFORE YOU DIG

DUDEK
605 Third Street Encinitas, CA 92024
760.942.5147 Fax 760.632.0164


Santa Ana Watershed Project Authority
11615 STERLING AVENUE
RIVERSIDE, CA 92503
961-354-4220

INLAND EMPIRE BRINE LINE
REACH V REHABILITATION & IMPROVEMENT PROJECT
RIVERSIDE COUNTY


PROJECT NO. 7616.0004
FILE NAME: _____
DRAWING NO. _____
SHEET NO. 85 OF 98

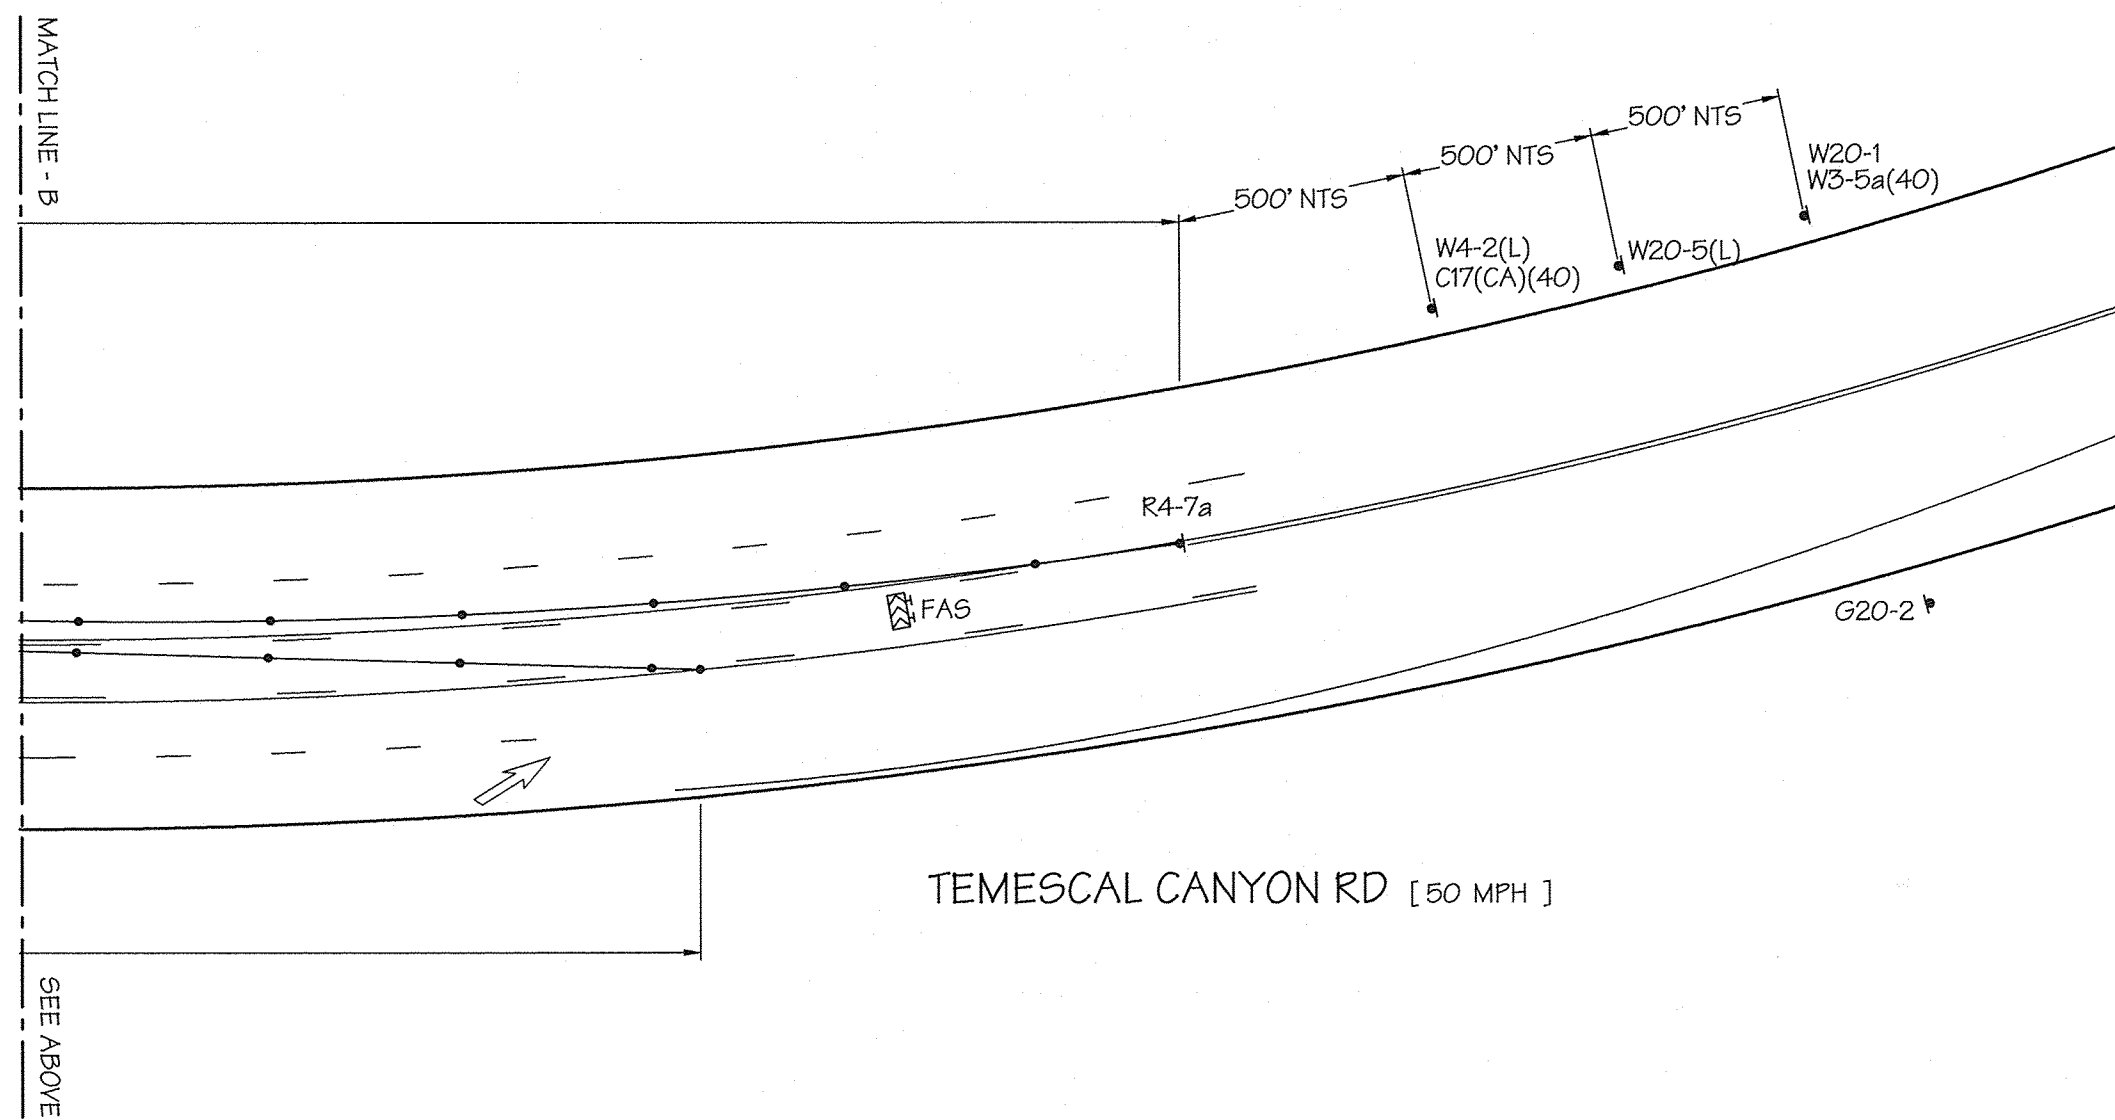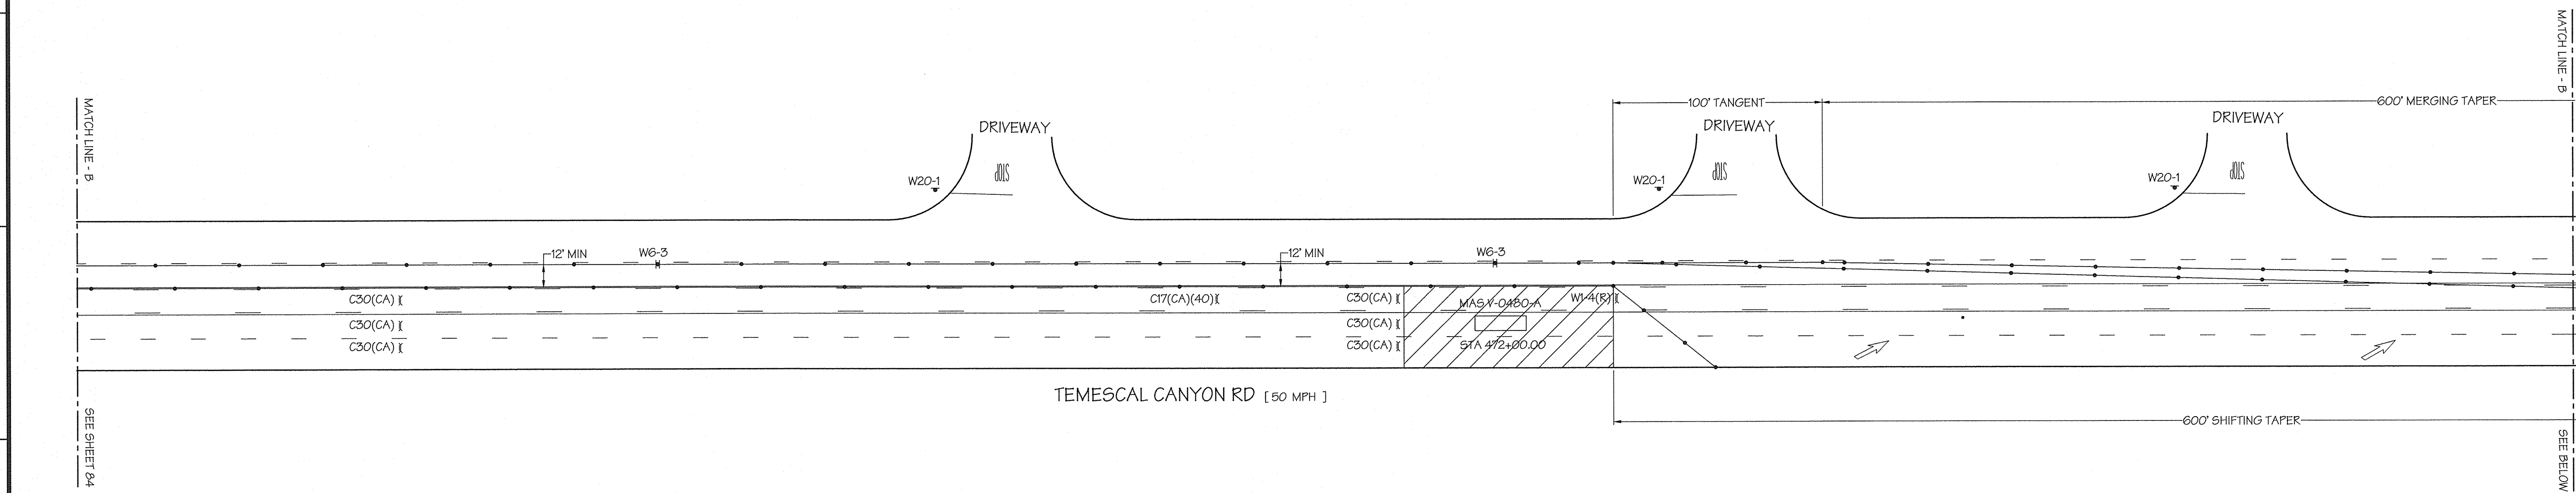

CONSTRUCTION PHASE: 2-3 (CONTINUED)

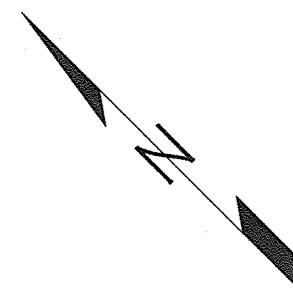

\\Tmlon\dfs\Traf Plans\ServerDwgFiles\116141 8/27/2014 12:24 PM

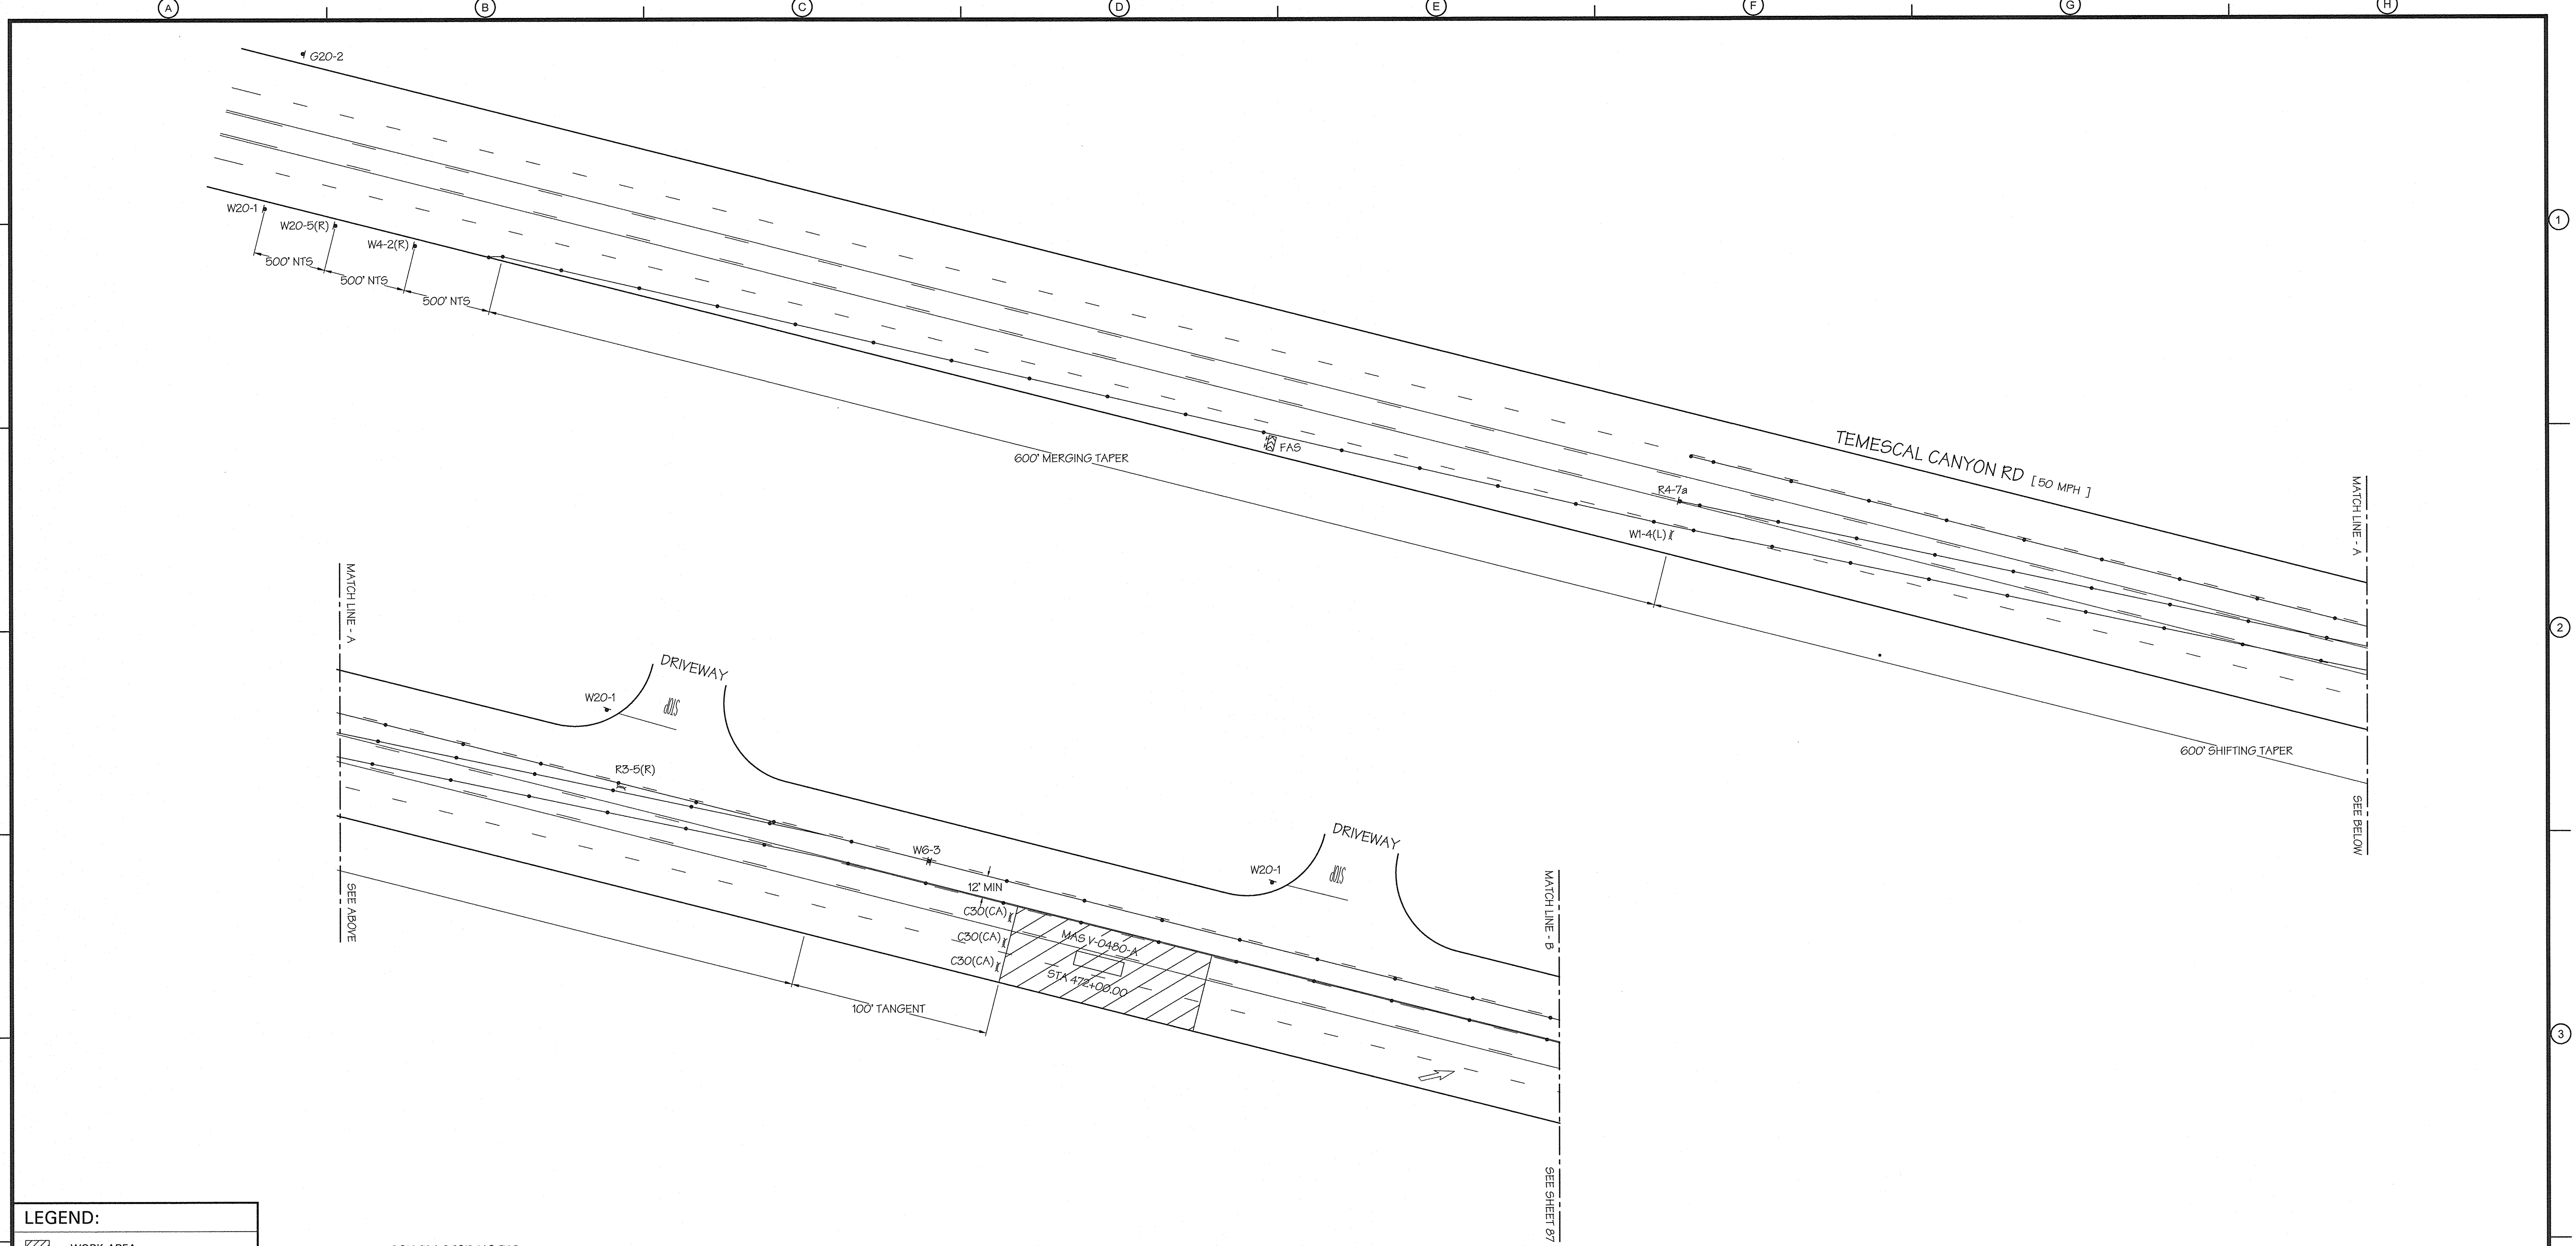


LEGEND:			
	- WORK AREA		
	- HIGH LEVEL WARNING DEVICE		
	- FLASHING ARROW SIGN (FAS)		
	- FLAGGER		
	- TYPE-III BARRICADE W/ SIGN		
	- TYPE-I OR II BARRICADE W/ SIGN		
	- CHANNELIZATION DEVICE		
	- SIGN		
	- EXISTING SIGN		
	- 10' K-RAIL		
	- 20' K-RAIL		
	- TU-14 CRASH ARRAY		


CONTRACTOR NOTES:

- 1 FLAGGER TO ASSIST WITH DRIVEWAY INGRESS/EGRESS.

TRAFFIC MANAGEMENT, INC.
California • Great Lakes • New York
800.763.3999
www.trafficmanagement.com
Traffic Control Services • Sales & Rentals
Permits & Consulting • Engineering • Training
C31 # 785804

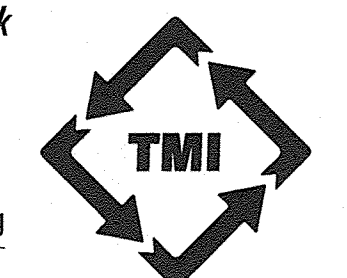

PLAN ORDER: 11636

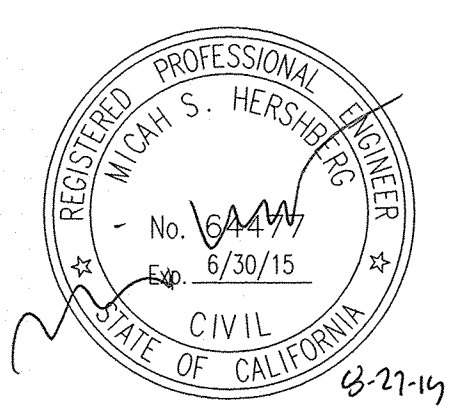

CONSTRUCTION PHASE: 2-4

REV. NO.	DATE	DRWN	CHKD	REMARKS

DESIGNED BY:	
DRAWN BY:	
SHEET CHK'D BY:	
CROSS CHK'D BY:	
APPROVED BY:	
DATE:	AUGUST 2014

UNDERGROUND SERVICE ALERT
CALL: TOLL FREE
1-800
227-2600
TWO WORKING DAYS BEFORE YOU DIG


DUDEK
605 Third Street Encinitas, CA 92024
760.942.5147 Fax 760.632.0164

Santa Ana Watershed Project Authority
11615 STERLING AVENUE
RIVERSIDE, CA 92503
951-354-4220

INLAND EMPIRE BRINE LINE
REACH V REHABILITATION & IMPROVEMENT PROJECT
RIVERSIDE COUNTY

PROJECT NO.	7616.0004
FILE NAME:	
DRAWING NO.	
SHEET NO.	86 OF 98

\\Tml\lan\dfs\Traf Plans\ServerDwgFiles\116141 8/27/2014 12:24 PM

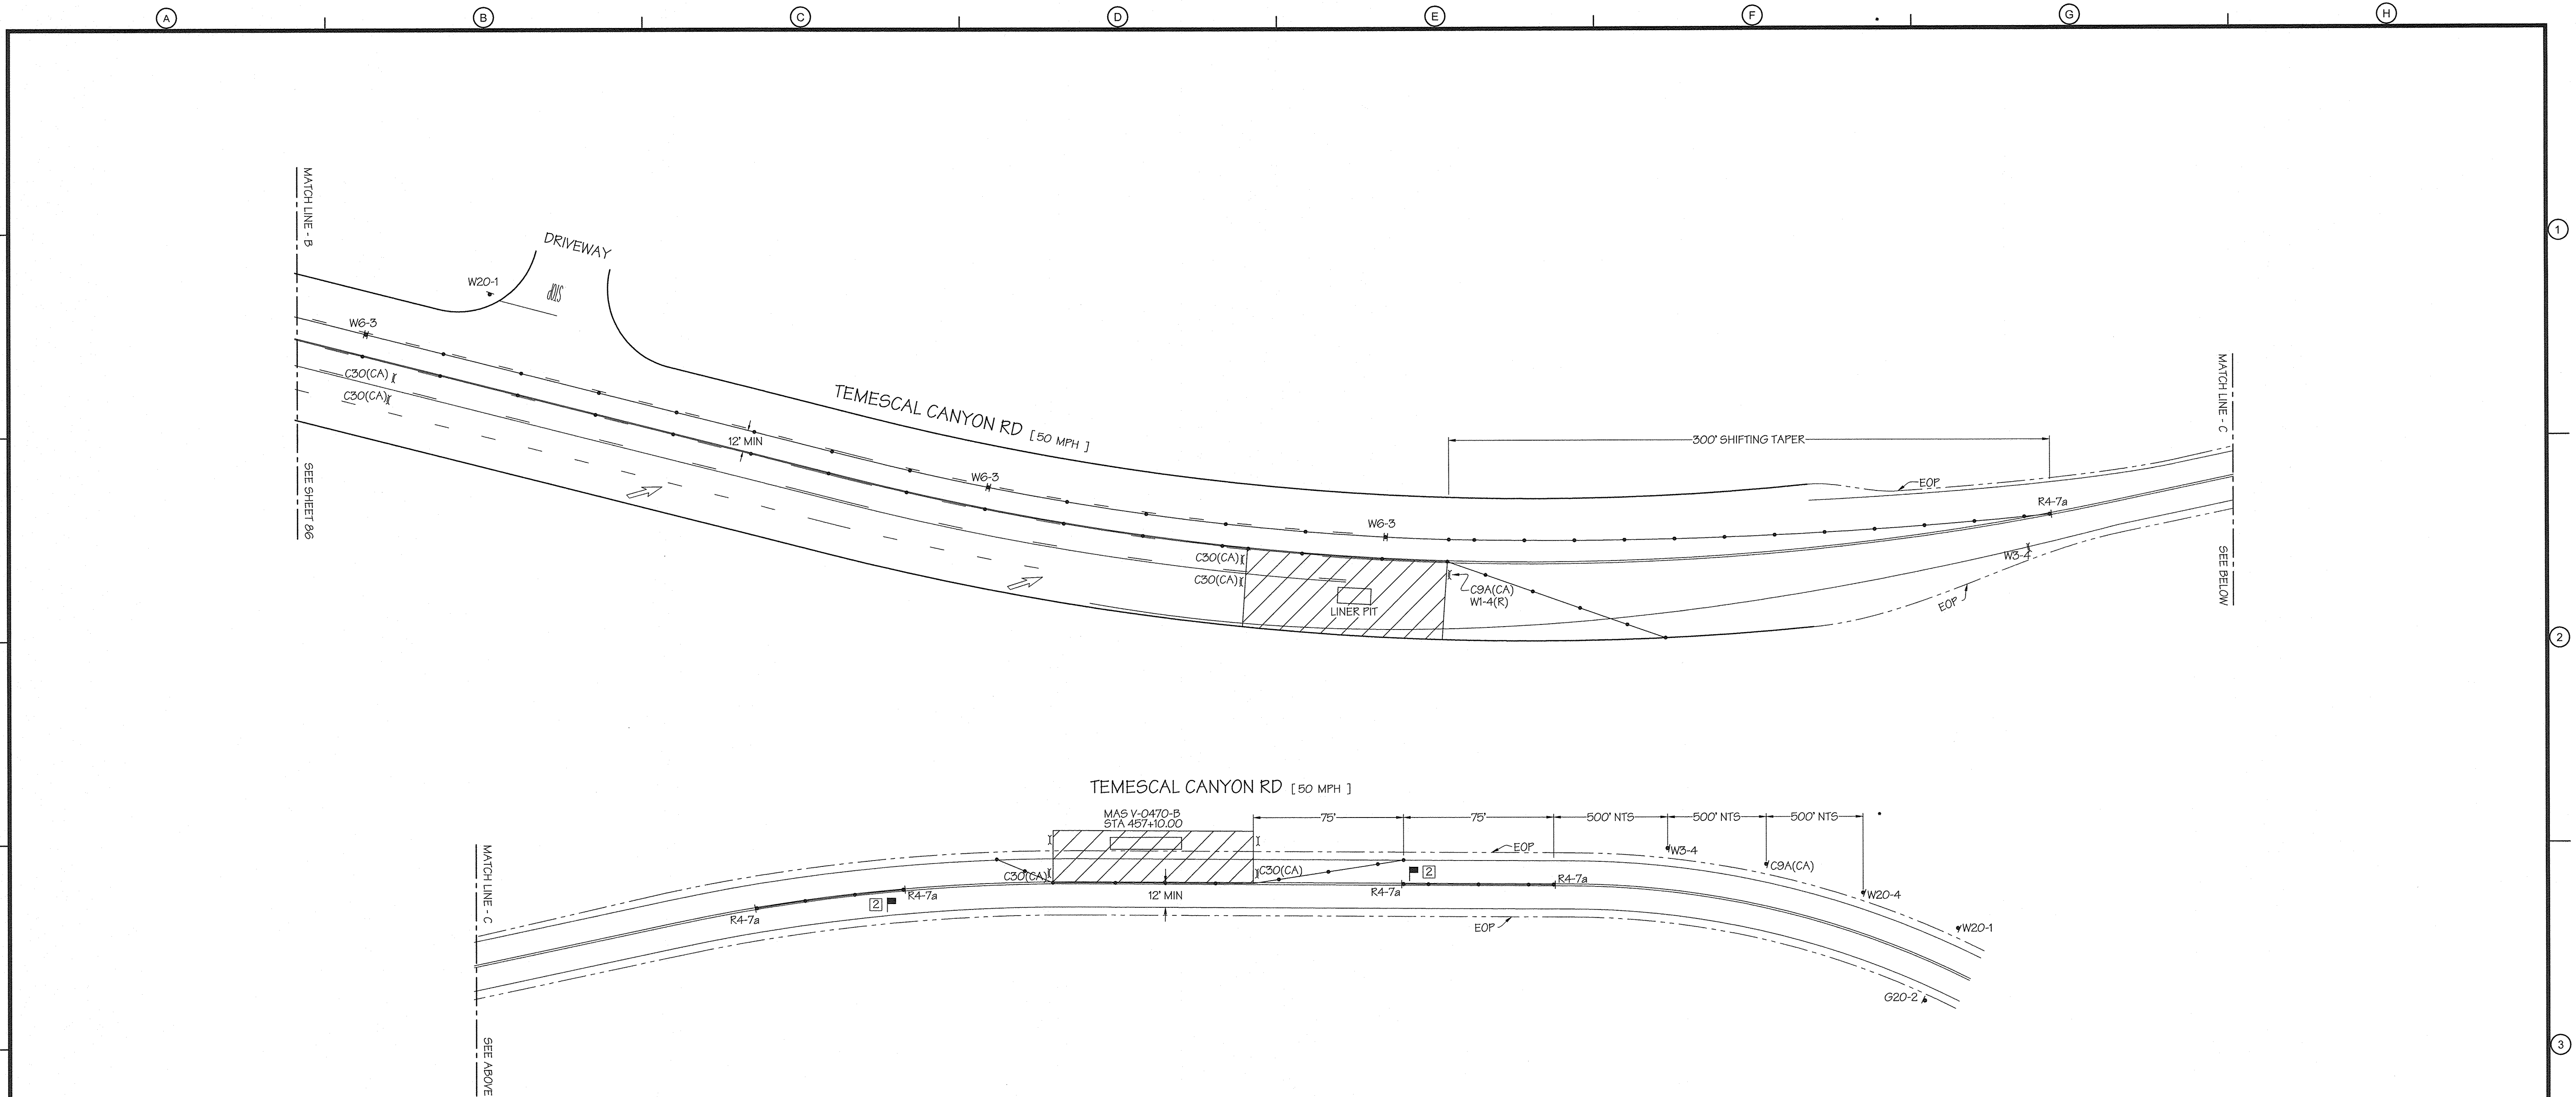

CONSTRUCTION PHASE: 2-4 (CONTINUED)

LEGEND:			
	-	WORK AREA	
	-	HIGH LEVEL WARNING DEVICE	
	-	FLASHING ARROW SIGN (FAS)	
	-	FLAGGER	
	-	TYPE-III BARRICADE W/ SIGN	
	-	TYPE-I OR II BARRICADE W/ SIGN	
	-	CHANNELIZATION DEVICE	
	-	SIGN	
	-	EXISTING SIGN	
	-	10' K-RAIL	
	-	20' K-RAIL	
	-	TU-14 CRASH ARRAY	

TRAFFIC MANAGEMENT, INC.
California • Great Lakes • New York
800.763.3999
www.trafficmanagement.com
Traffic Control Services • Sales & Rentals
Permits & Consulting • Engineering • Training
C31 # 785804

PLAN ORDER: 11636

CONTRACTOR NOTES:
[2] FLAGGER WITH RADIO COMMUNICATION

REV. NO.	DATE	DRWN	CHKD	REMARKS

DESIGNED BY: _____
DRAWN BY: _____
SHEET CHK'D BY: _____
CROSS CHK'D BY: _____
APPROVED BY: _____
DATE: AUGUST 2014

UNDERGROUND SERVICE ALERT
CALL: TOLL FREE 1-800 227-2600

TWO WORKING DAYS BEFORE YOU DIG


DUDEK
605 Third Street Encinitas, CA 92024
760.942.5147 Fax 760.632.0164

Santa Ana Watershed Project Authority
11615 STERLING AVENUE
RIVERSIDE, CA 92503
951-354-4220

**INLAND EMPIRE BRINE LINE
REACH V REHABILITATION & IMPROVEMENT PROJECT
RIVERSIDE COUNTY**

PROJECT NO. 7616.0004
FILE NAME: _____
DRAWING NO. _____
SHEET NO. 87 OF 98

\\Tmlan\dfs\Traf Plans\ServerDwgFiles\116141 8/27/2014 12:24 PM

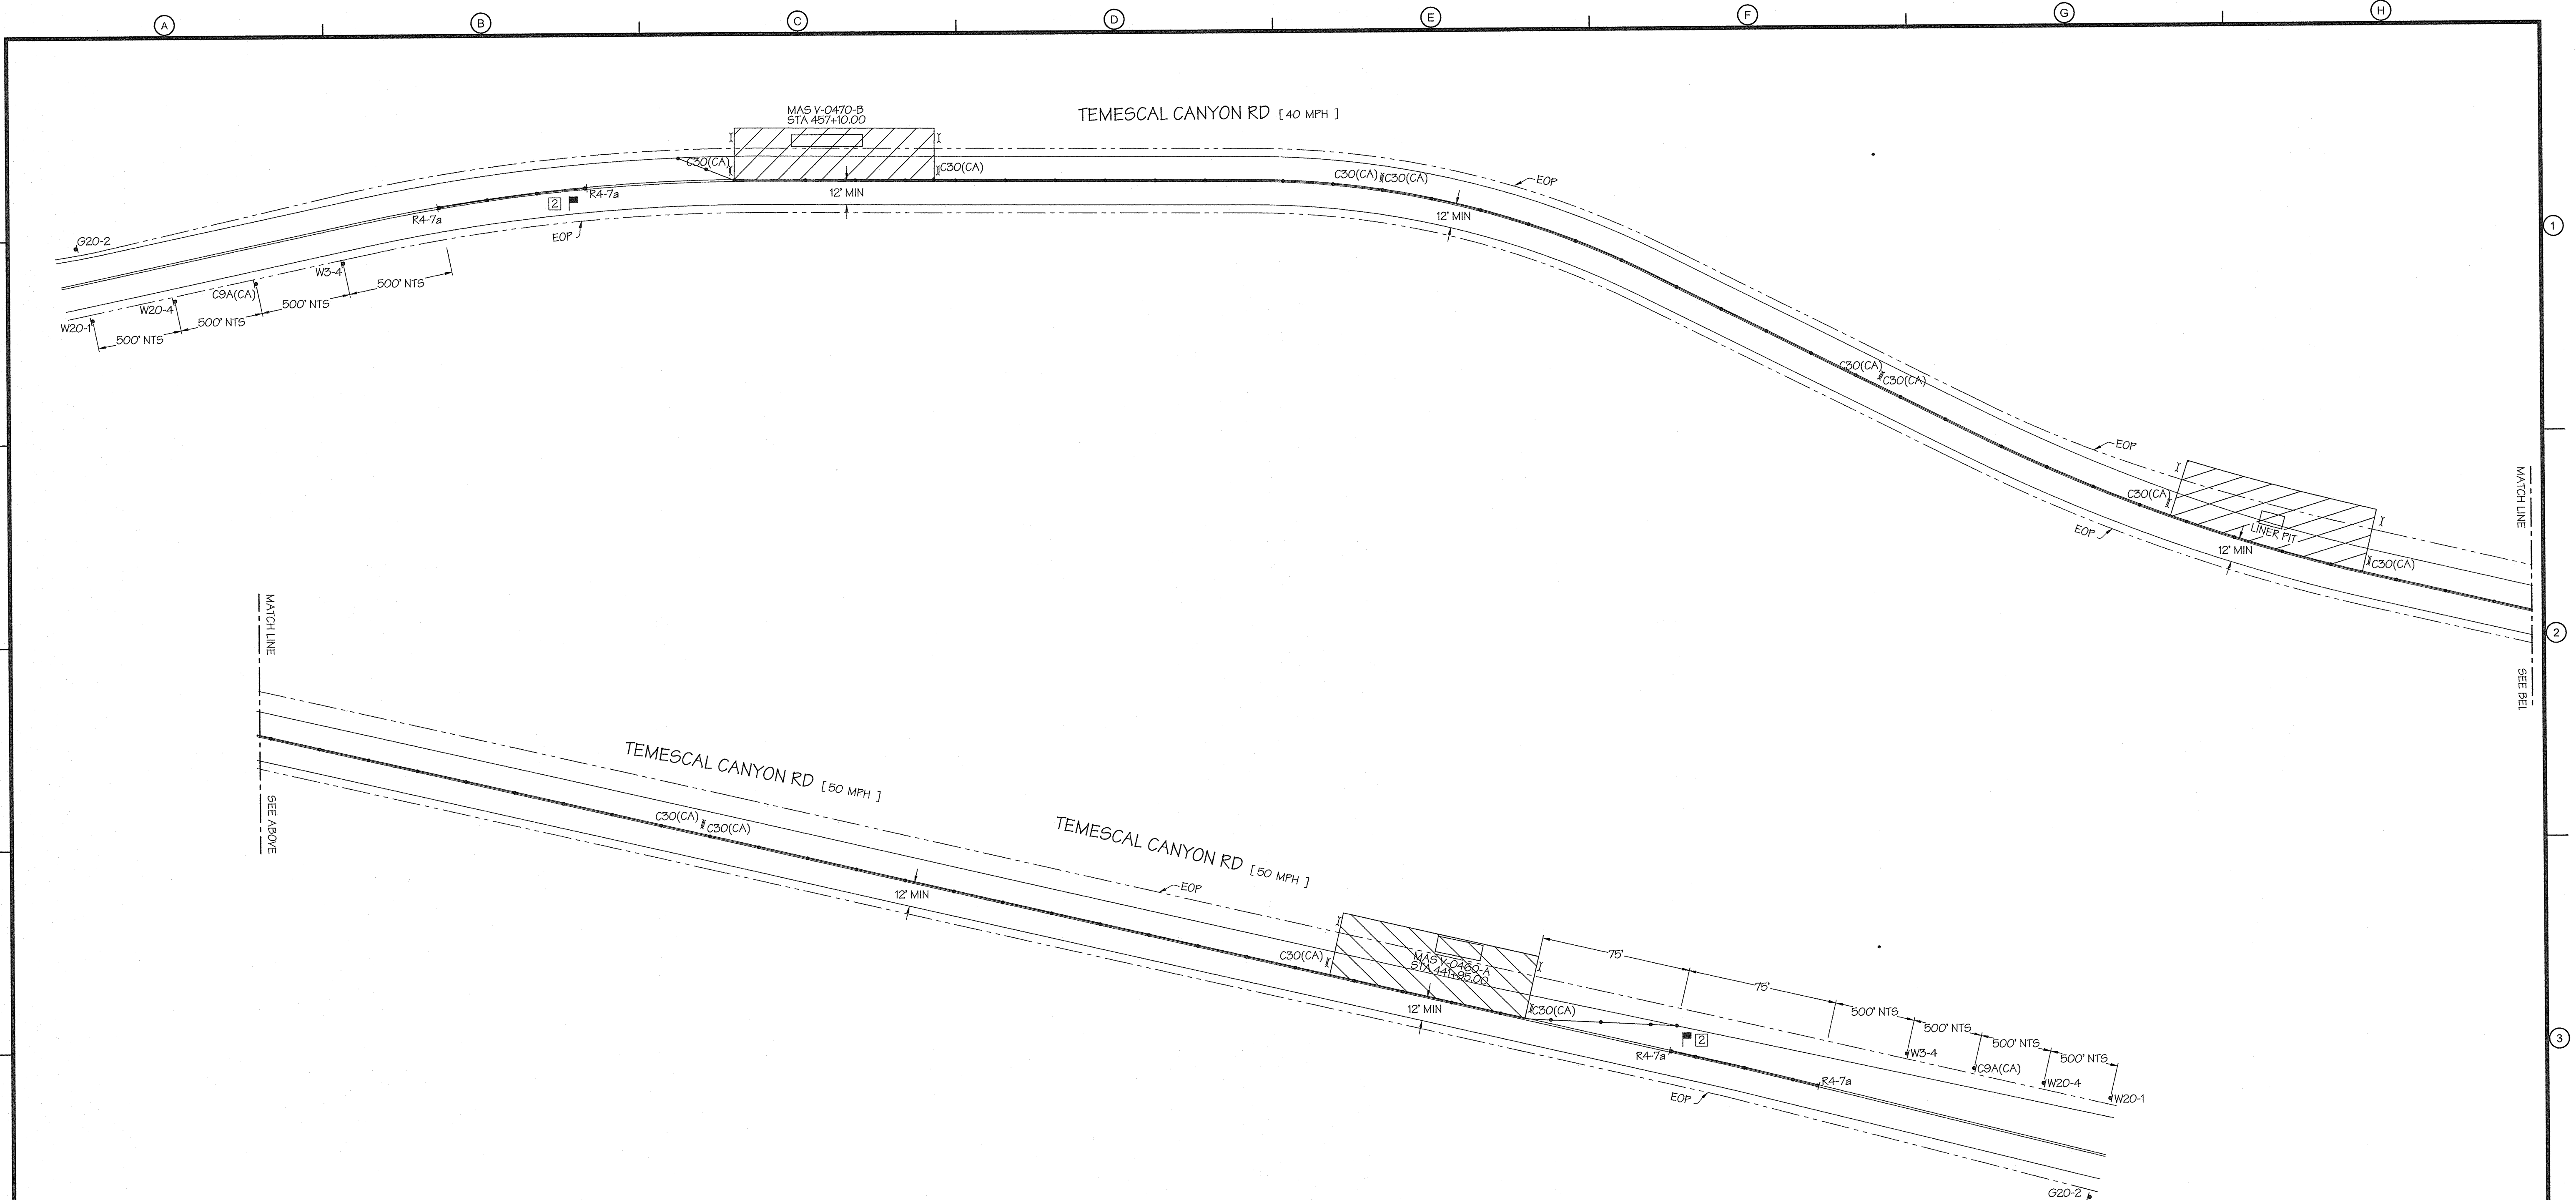


- LEGEND:**
- WORK AREA
 - HIGH LEVEL WARNING DEVICE
 - FLASHING ARROW SIGN (FAS)
 - FLAGGER
 - TYPE-III BARRICADE W/ SIGN
 - TYPE-I OR II BARRICADE W/ SIGN
 - CHANNELIZATION DEVICE
 - SIGN
 - EXISTING SIGN
 - 10' K-RAIL
 - 20' K-RAIL
 - TU-14 CRASH ARRAY



CONTRACTOR NOTES:

2 FLAGGER WITH RADIO COMMUNICATION

TRAFFIC MANAGEMENT, INC.
California · Great Lakes · New York
800.763.3999
www.trafficmanagement.com
Traffic Control Services · Sales & Rentals
Permits & Consulting · Engineering · Training
C31 # 785804

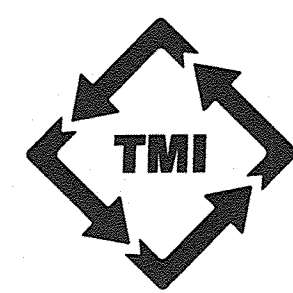

PLAN ORDER: 11636

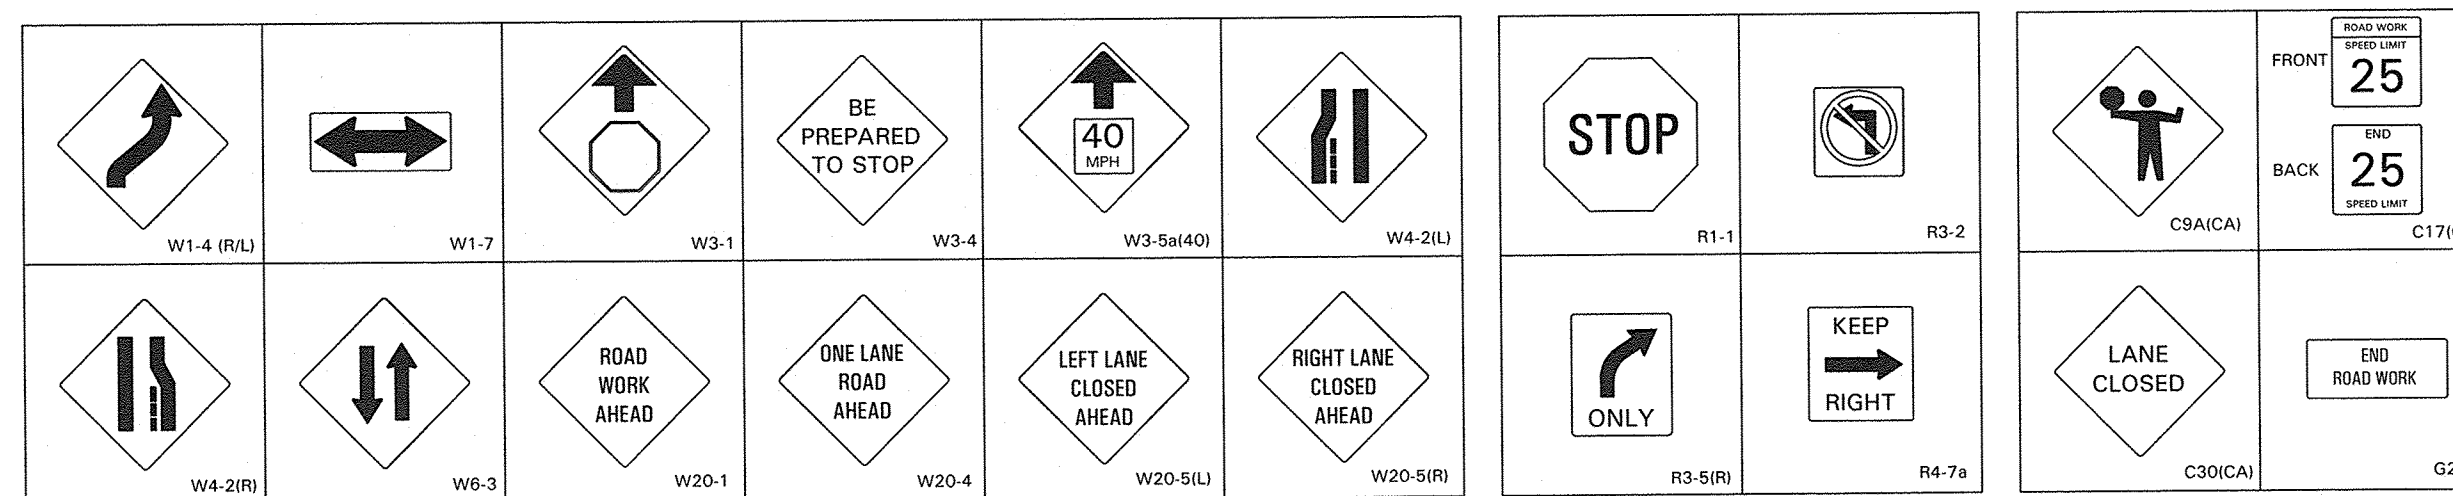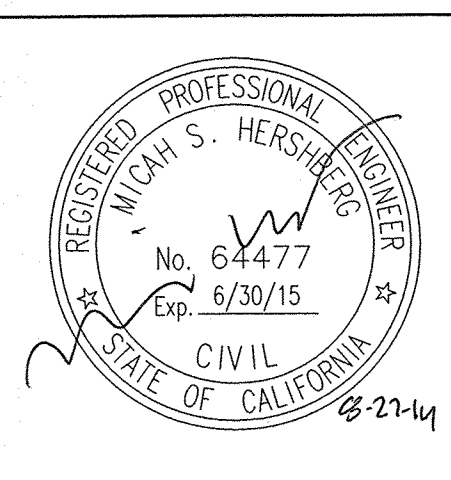

CONSTRUCTION PHASE: 2-5

REV. NO.	DATE	DRWN	CHKD	REMARKS

DESIGNED BY: _____
DRAWN BY: _____
SHEET CHK'D BY: _____
CROSS CHK'D BY: _____
APPROVED BY: _____
DATE: AUGUST 2014

UNDERGROUND SERVICE ALERT
CALL: TOLL FREE
1-800
227-2600
TWO WORKING DAYS BEFORE YOU DIG


DUDEK
605 Third Street Encinitas, CA 92024
760.942.5147 Fax 760.632.0164

Santa Ana Watershed Project Authority
11815 STERLING AVENUE
RIVERSIDE, CA 92503
951-354-4220

INLAND EMPIRE BRINE LINE
REACH V REHABILITATION & IMPROVEMENT PROJECT
RIVERSIDE COUNTY

PROJECT NO: 7616.0004
FILE NAME: _____
DRAWING NO: _____
SHEET NO: 88 OF 98

8/27/2014 12:24 PM
\\Tmi\lan\dfs\Tral Plans\ServerDwgFiles\116141

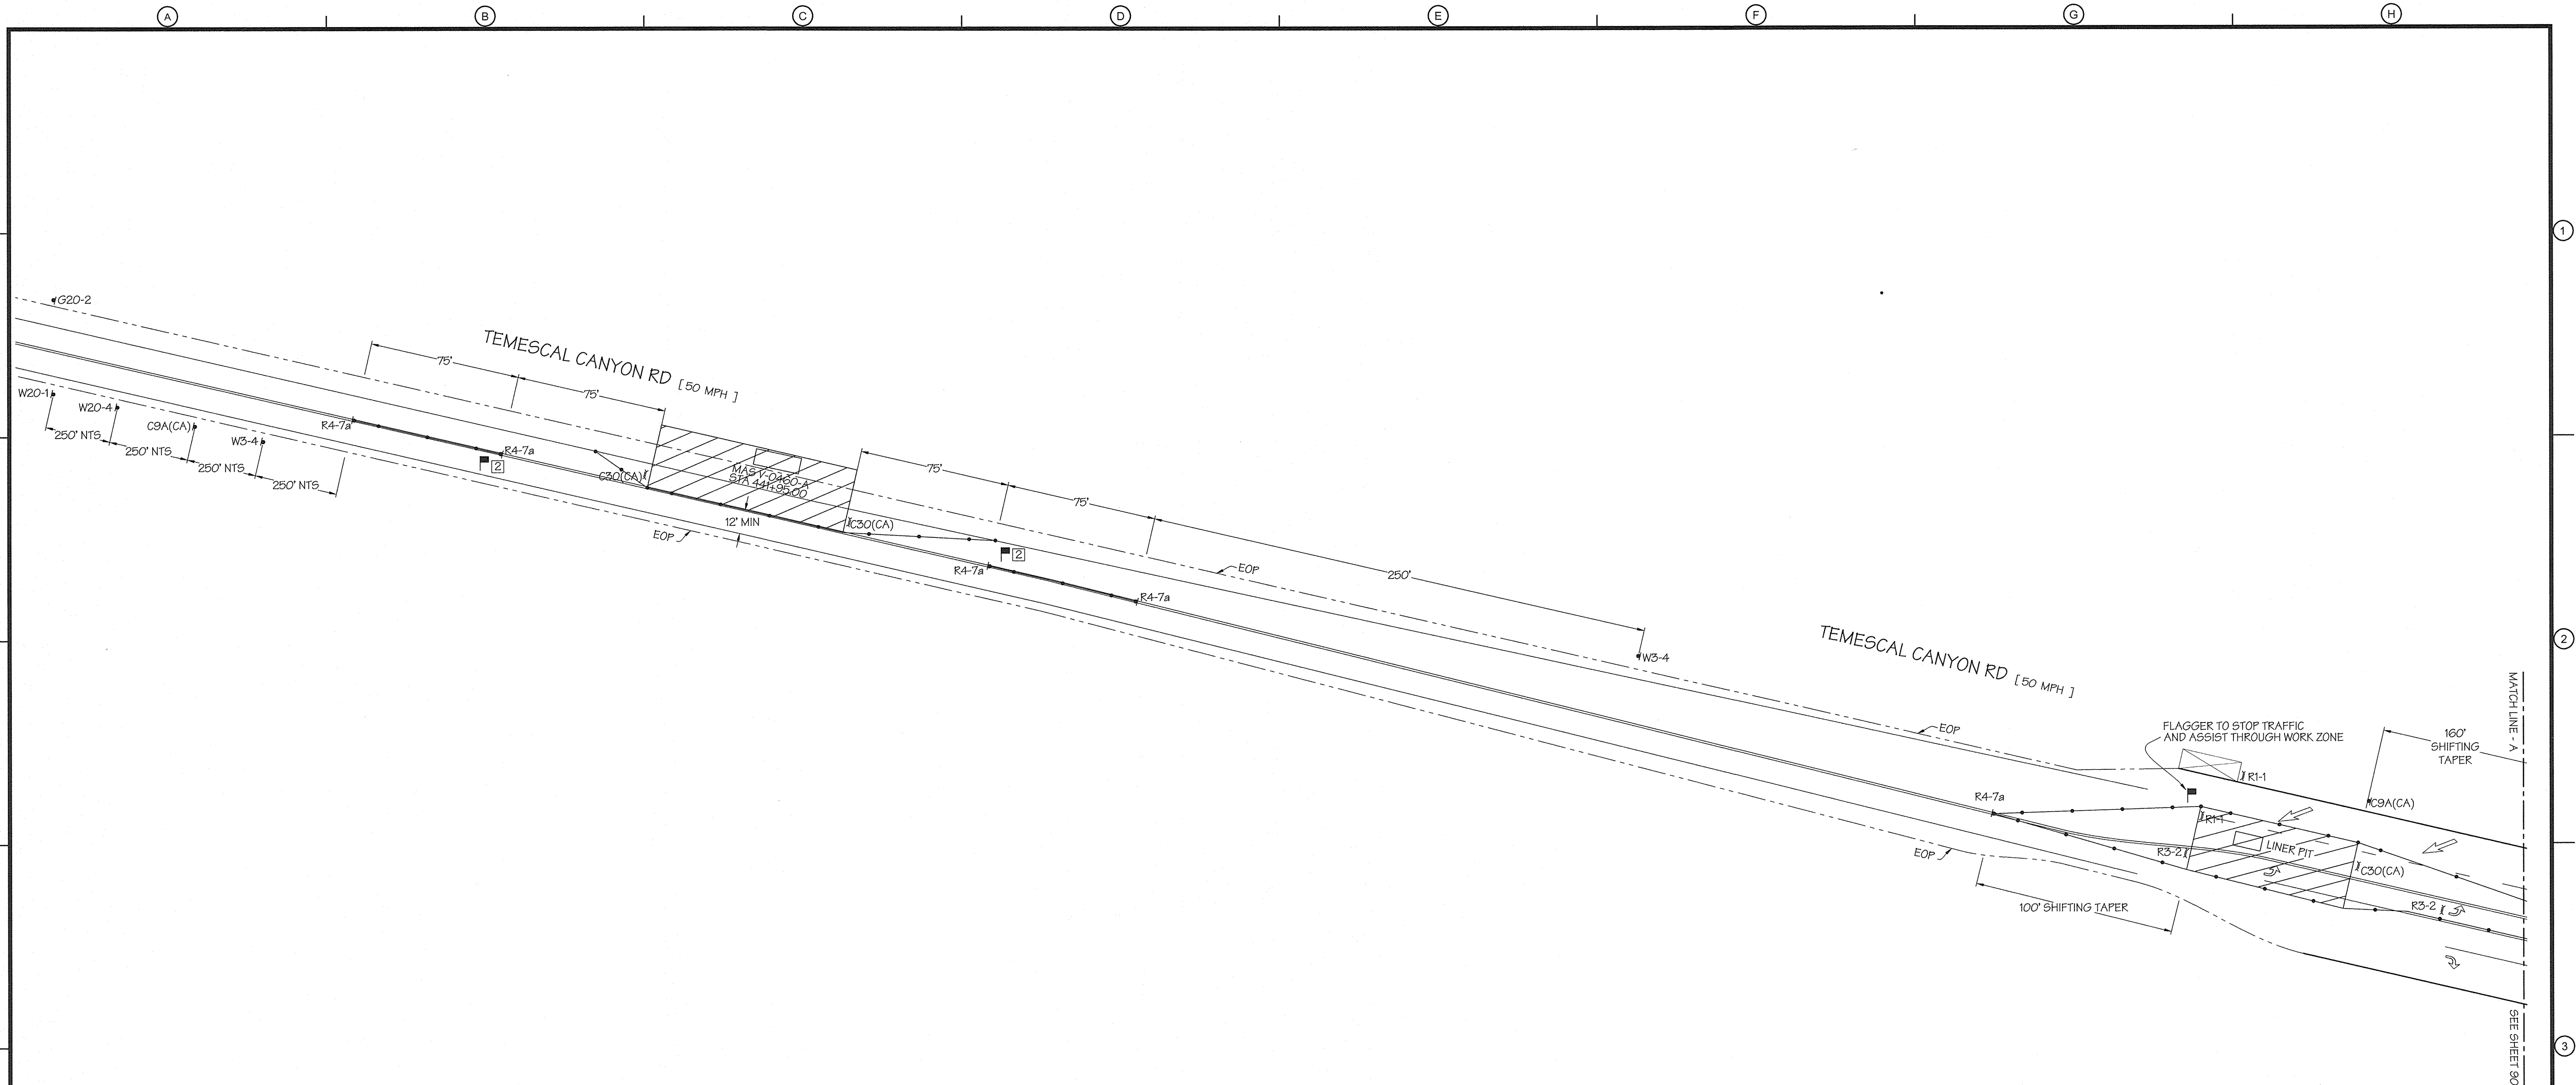


LEGEND:


- WORK AREA
- HIGH LEVEL WARNING DEVICE
- FLASHING ARROW SIGN (FAS)
- FLAGGER
- TYPE-III BARRICADE W/ SIGN
- TYPE-I OR II BARRICADE W/ SIGN
- CHANNELIZATION DEVICE
- SIGN
- EXISTING SIGN
- 10' K-RAIL
- 20' K-RAIL
- TU-14 CRASH ARRAY

CONTRACTOR NOTES:
[2] FLAGGER WITH RADIO COMMUNICATION

TRAFFIC MANAGEMENT, INC.
California · Great Lakes · New York
800.763.3999
www.trafficmanagement.com
Traffic Control Services · Sales & Rentals
Permits & Consulting · Engineering · Training
C31 # 785804

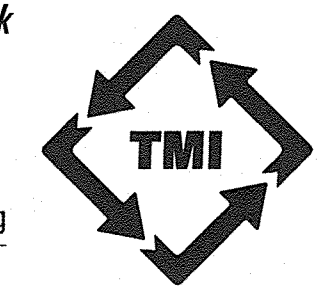

PLAN ORDER: 11636

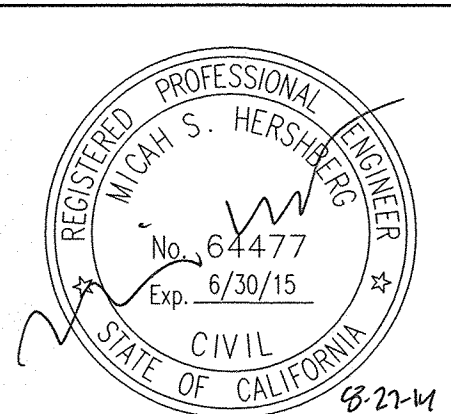

W1-4 (RL)	W1-7	W3-1	W3-4	W3-54(40)	W4-2(L)
W4-2(R)	W6-3	W20-1	W20-4	W20-5(L)	W20-5(R)
R1-1	R3-2	C3A(CA)	C30(CA)	G20-2	

CONSTRUCTION PHASE: 2-6

REV. NO.	DATE	DRWN	CHKD	REMARKS

DESIGNED BY: _____
DRAWN BY: _____
SHEET CHK'D BY: _____
CROSS CHK'D BY: _____
APPROVED BY: _____
DATE: AUGUST 2014

UNDERGROUND SERVICE ALERT
CALL: TOLL FREE
1-800
227-2600
TWO WORKING DAYS BEFORE YOU DIG


DUDEK
605 Third Street Encinitas, CA 92024
760.942.5147 Fax 760.632.0164

Santa Ana Watershed Project Authority
11615 STERLING AVENUE
RIVERSIDE, CA 92503
961-354-4220

**INLAND EMPIRE BRINE LINE
REACH V REHABILITATION & IMPROVEMENT PROJECT
RIVERSIDE COUNTY**

PROJECT NO. 7616.0004
FILE NAME: _____
DRAWING NO. _____
SHEET NO. 89 OF 96

\\Tmi\lon\dfs\Trf Plans\ServerDwgFiles\116141 8/27/2014 12:24 PM

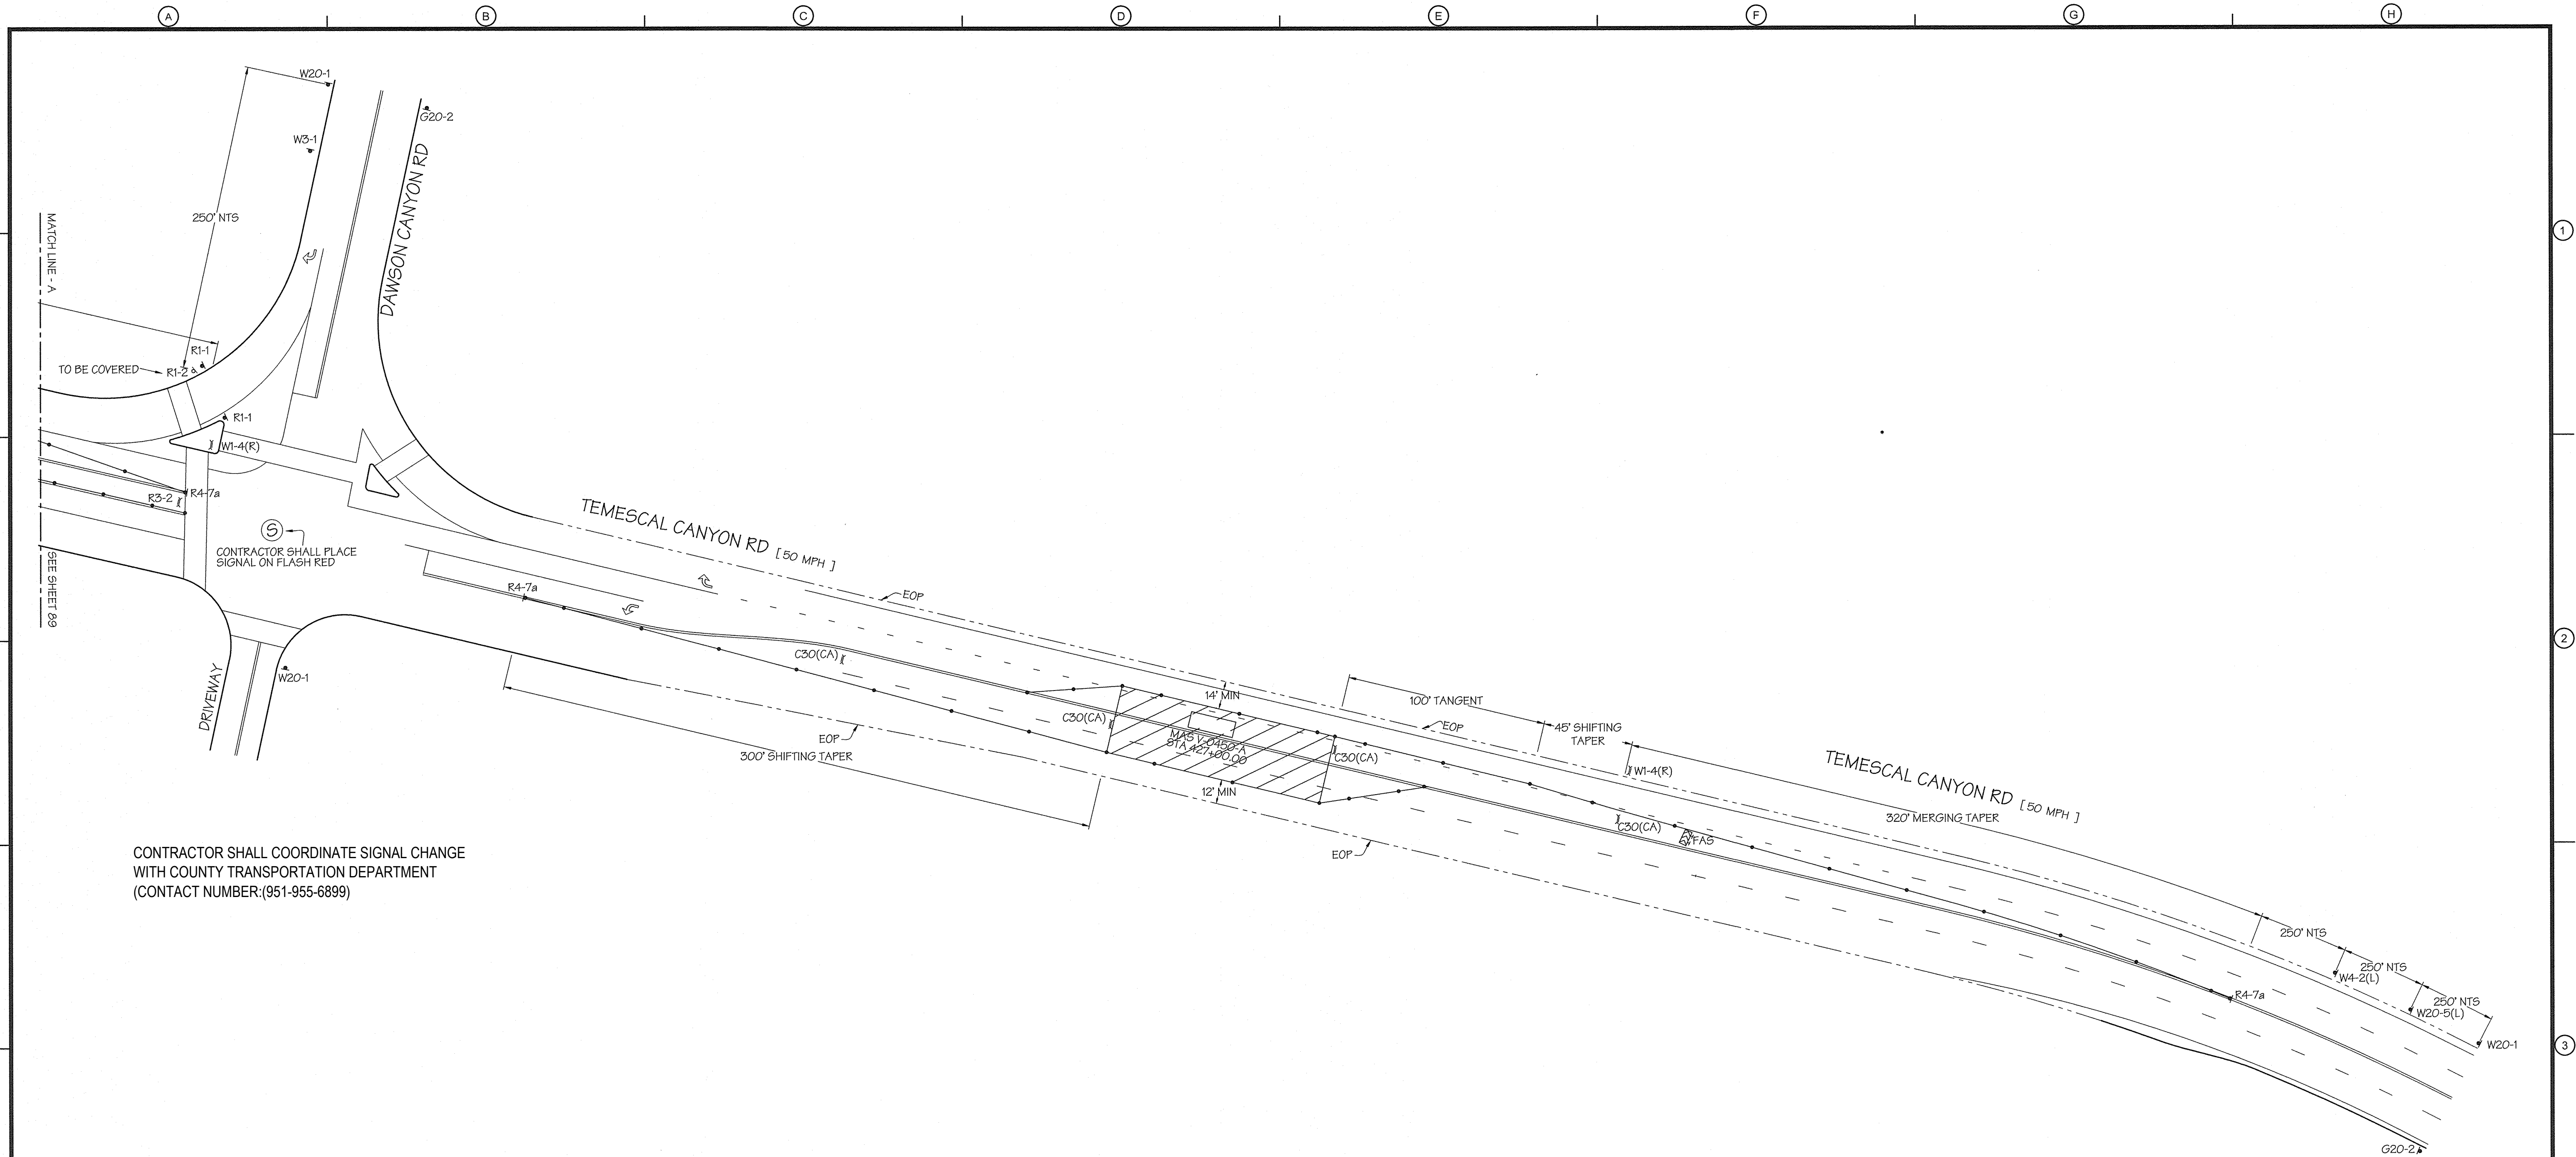

CONTRACTOR SHALL COORDINATE SIGNAL CHANGE
WITH COUNTY TRANSPORTATION DEPARTMENT
(CONTACT NUMBER: 951-955-6899)

CONSTRUCTION PHASE: 2-6 (CONTINUED)


LEGEND:

- WORK AREA
- HIGH LEVEL WARNING DEVICE
- FLASHING ARROW SIGN (FAS)
- FLAGGER
- TYPE-III BARRICADE W/ SIGN
- TYPE-I OR II BARRICADE W/ SIGN
- CHANNELIZATION DEVICE
- SIGN
- EXISTING SIGN
- 10' K-RAIL
- 20' K-RAIL
- TU-14 CRASH ARRAY

CONTRACTOR NOTES:
[2] FLAGGER WITH RADIO COMMUNICATION

TRAFFIC MANAGEMENT, INC.
California · Great Lakes · New York
800.763.3999
www.trafficmanagement.com
Traffic Control Services · Sales & Rentals
Permits & Consulting · Engineering · Training
C31 # 785804

PLAN ORDER: 11636

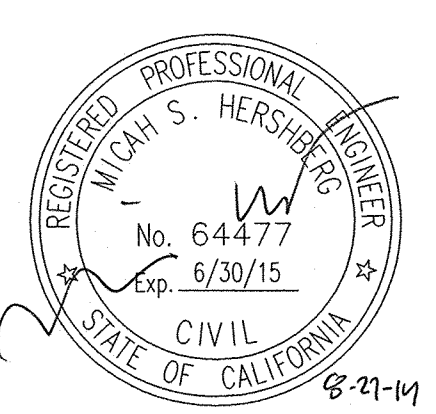

W1-4 (RL)	W1-7	W3-1	W3-4	W3-5a(40)	W4-2(L)
W4-2(R)	W6-3	W20-1	W20-4	W20-5(L)	W20-5(R)
R1-1	R3-2	R3-5(R)	R4-7a	C30(CA)	G20-2

REV. NO.	DATE	DRWN	CHKD	REMARKS

DESIGNED BY: _____
DRAWN BY: _____
SHEET CHK'D BY: _____
CROSS CHK'D BY: _____
APPROVED BY: _____
DATE: AUGUST 2014

UNDERGROUND SERVICE ALERT
CALL: TOLL FREE
1-800
227-2600
TWO WORKING DAYS BEFORE YOU DIG

DUDEK
605 Third Street Encinitas, CA 92024
760.942.5147 Fax 760.632.0164

Santa Ana Watershed Project Authority
11615 STERLING AVENUE
RIVERSIDE, CA 92503
951-354-4220

INLAND EMPIRE BRINE LINE
REACH V REHABILITATION & IMPROVEMENT PROJECT
RIVERSIDE COUNTY

PROJECT NO. 7616.0004
FILE NAME: _____
DRAWING NO. _____
SHEET NO. 90 OF 98

\\Tmi\lan\dis\Tror\Plans\ServerDwgFiles\116141 8/27/2014 12:24 PM





















LEGEND:

- WORK AREA
- HIGH LEVEL WARNING DEVICE
- FLASHING ARROW SIGN (FAS)
- FLAGGER
- TYPE-III BARRICADE W/ SIGN
- TYPE-I OR II BARRICADE W/ SIGN
- CHANNELIZATION DEVICE
- SIGN
- EXISTING SIGN
- 10' K-RAIL
- 20' K-RAIL
- TU-14 CRASH ARRAY


TRAFFIC MANAGEMENT, INC.
California · Great Lakes · New York
800.763.3999
www.trafficmanagement.com
Traffic Control Services - Sales & Rentals
Permits & Consulting - Engineering - Training
C31 # 785804

PLAN ORDER: 11636


REGISTERED PROFESSIONAL ENGINEER
MICAH S. HERSHBERG
No. 64477
Exp. 6/30/15
CIVIL
STATE OF CALIFORNIA
8-27-14

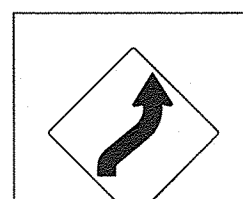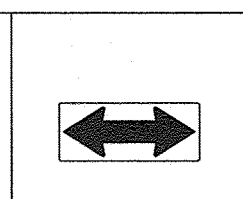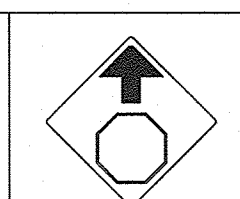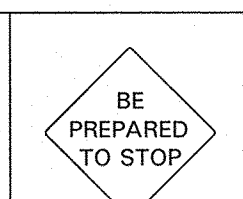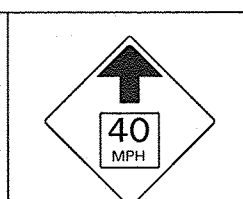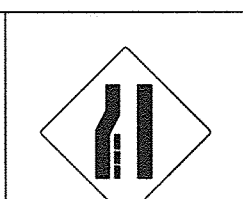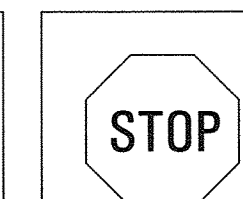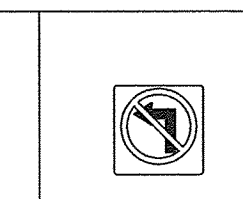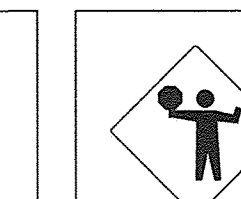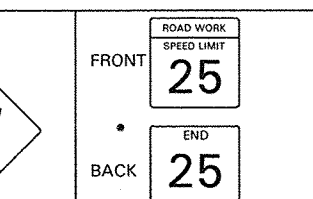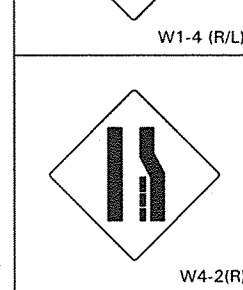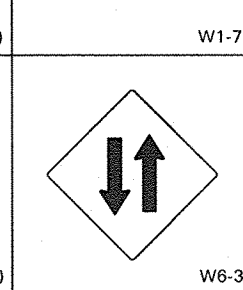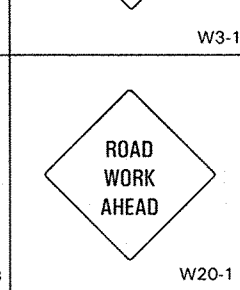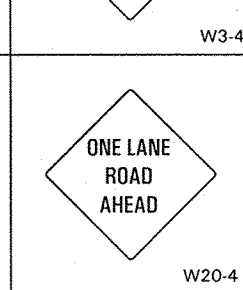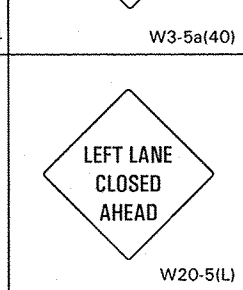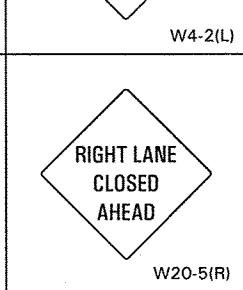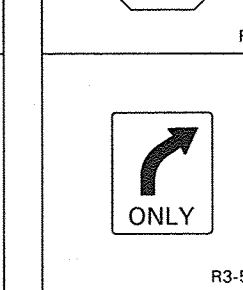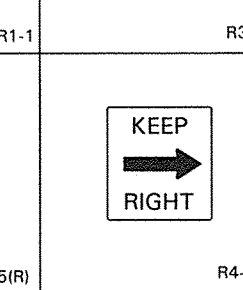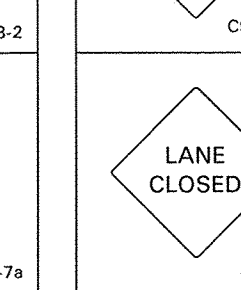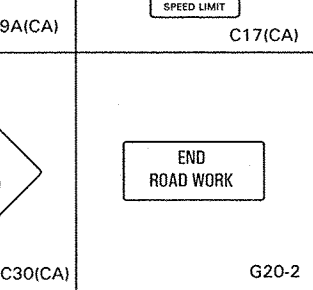 W1-4 (RL)	 W1-7	 W3-1	 W3-4	 W3-5a(40)	 W4-2(L)	 R1-1	 R3-2	 C3A(CA)	 C17(CA)
 W4-2(R)	 W3-3	 W20-1	 W20-4	 W20-5(L)	 W20-5(R)	 R3-5(R)	 R4-7a	 C30(CA)	 G20-2

CONSTRUCTION PHASE: 2-7

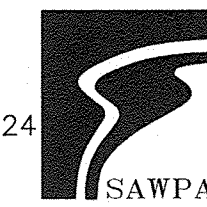DESIGNED BY: _____	UNDERGROUND SERVICE ALERT  CALL: TOLL FREE 1-800 227-2600 TWO WORKING DAYS BEFORE YOU DIG	DUDEK 605 Third Street Encinitas, CA 92024 760.942.5147 Fax 760.632.0164	 Santa Ana Watershed Project Authority 11615 STERLING AVENUE RIVERSIDE, CA 92503 961-354-4220	INLAND EMPIRE BRINE LINE REACH V REHABILITATION & IMPROVEMENT PROJECT RIVERSIDE COUNTY	PROJECT NO. 7616.0004 FILE NAME: DRAWING NO. SHEET NO. 91 OF 98
REV. NO. DATE DRWN CHKD REMARKS	DESIGNED BY: _____ DRAWN BY: _____ SHEET CHK'D BY: _____ CROSS CHK'D BY: _____ APPROVED BY: _____ DATE: AUGUST 2014				

\\Tml\lan\dfs\Traf Plans\ServerDwgFiles\116141 8/27/2014 12:24 PM

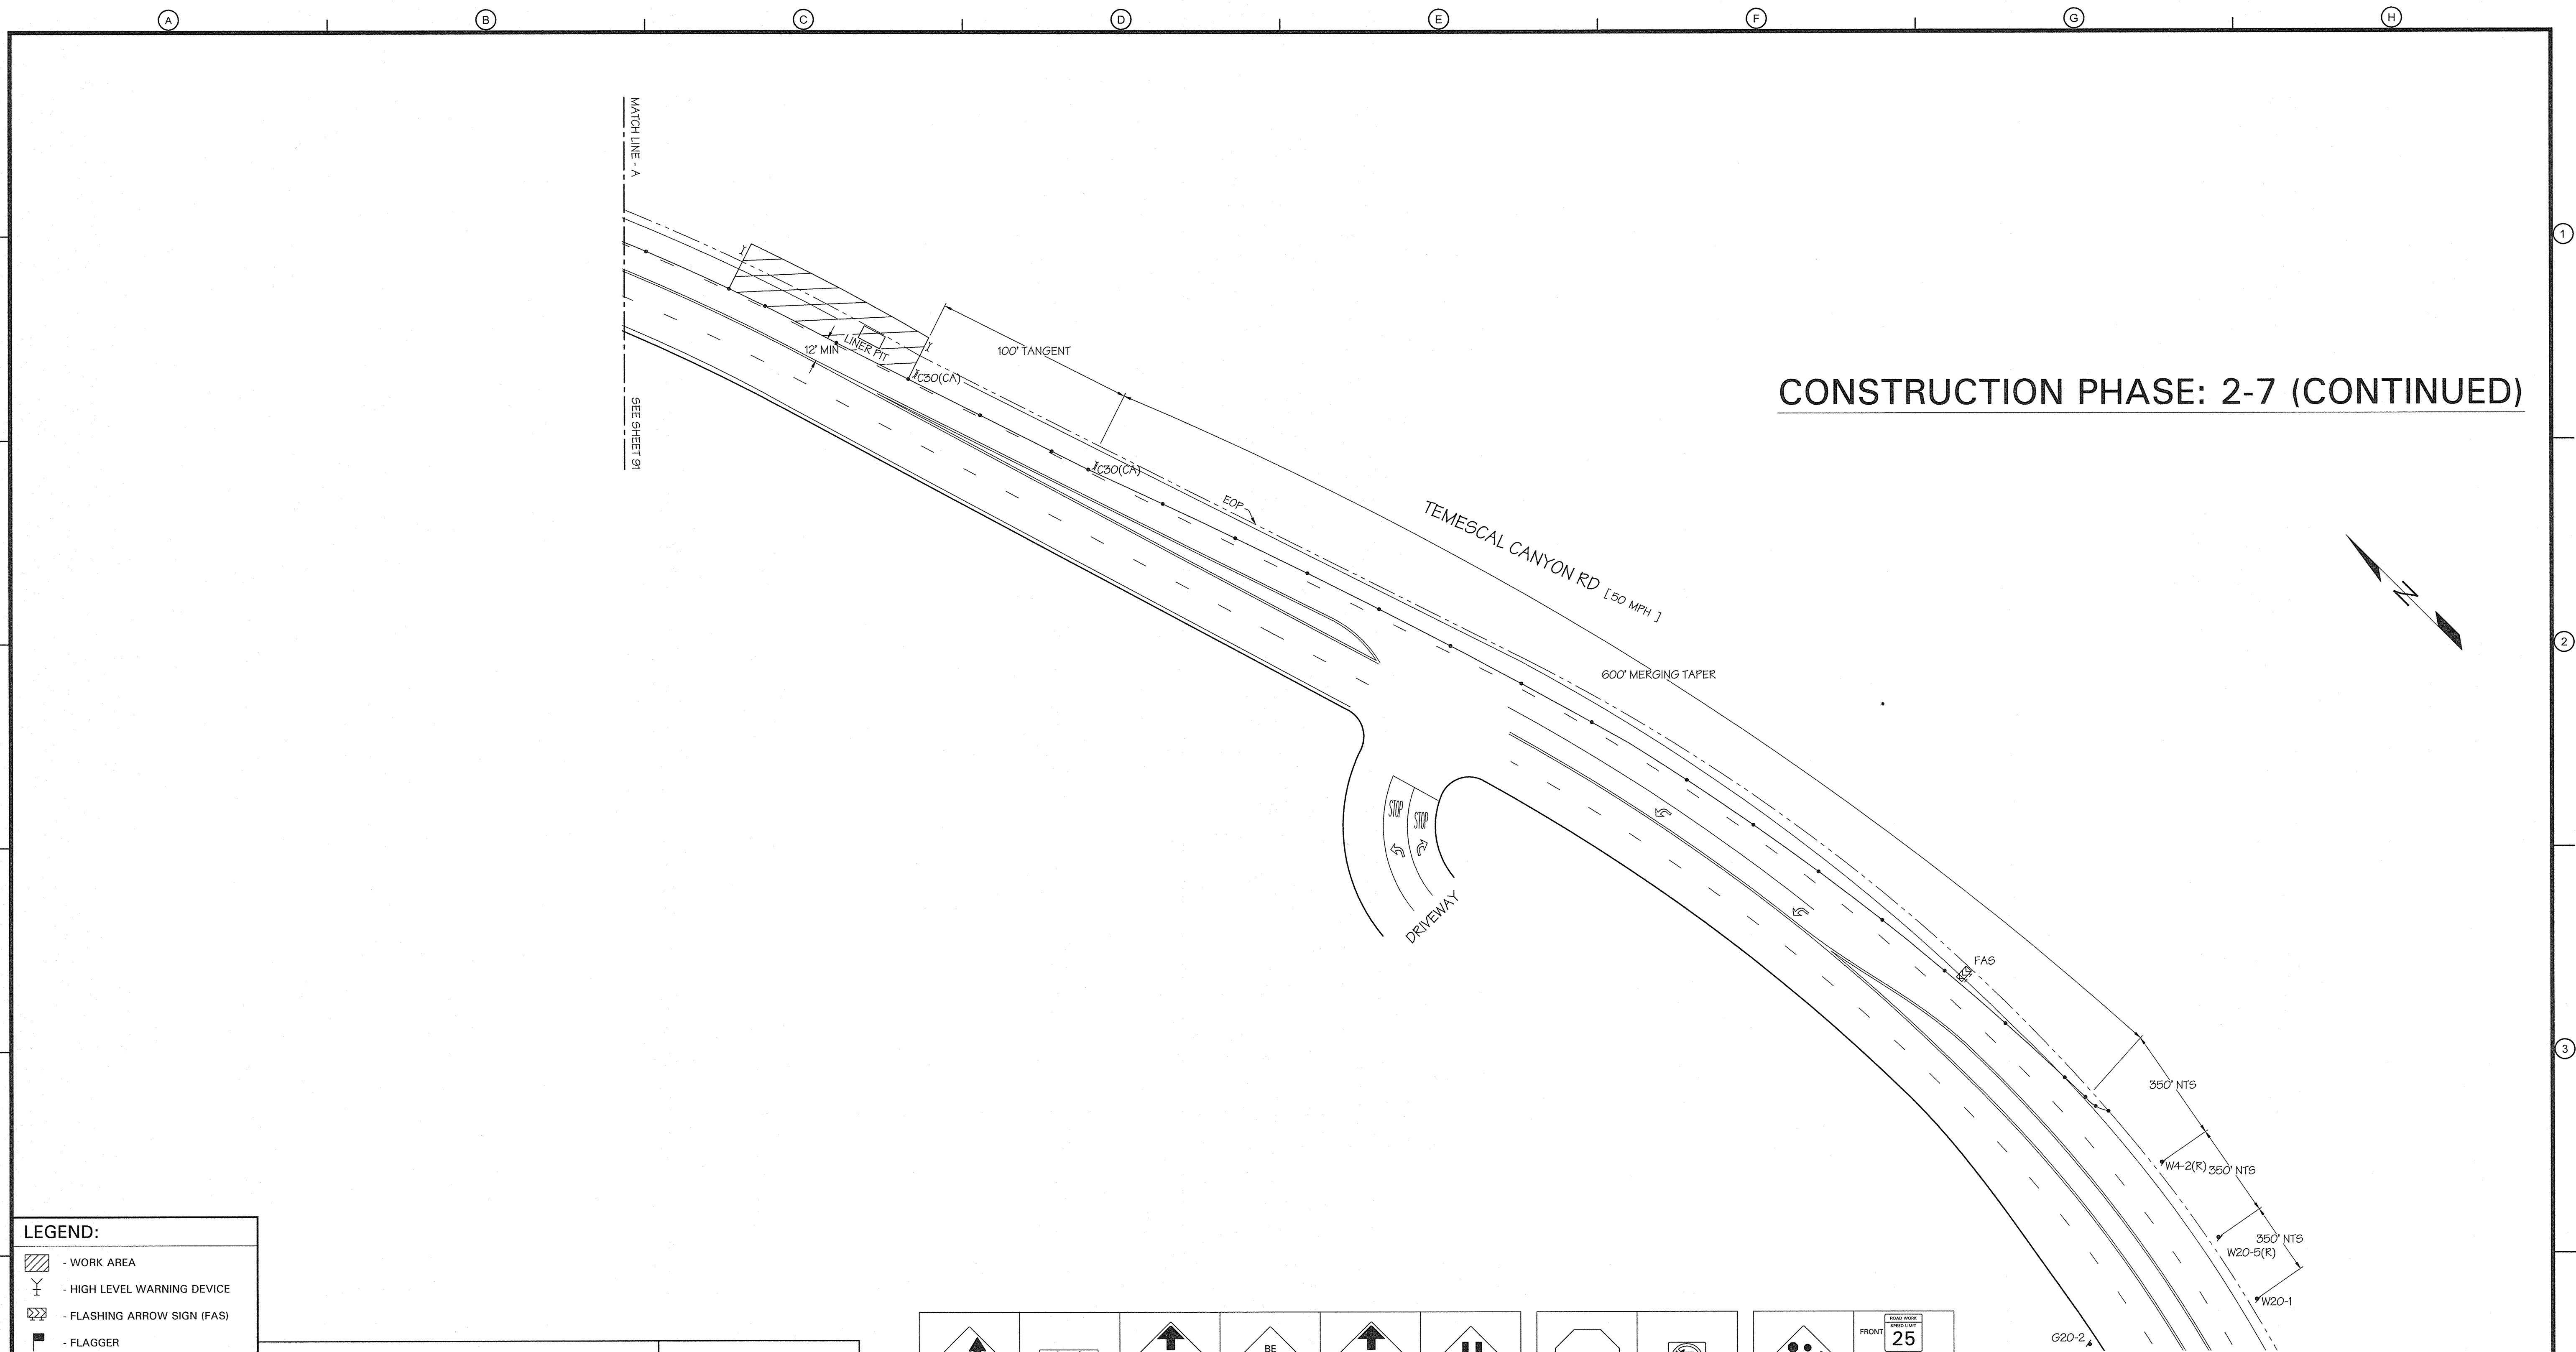

CONSTRUCTION PHASE: 2-7 (CONTINUED)

LEGEND:

- WORK AREA
- HIGH LEVEL WARNING DEVICE
- FLASHING ARROW SIGN (FAS)
- FLAGGER
- TYPE-III BARRICADE W/ SIGN
- TYPE-I OR II BARRICADE W/ SIGN
- CHANNELIZATION DEVICE
- SIGN
- EXISTING SIGN
- 10' K-RAIL
- 20' K-RAIL
- TU-14 CRASH ARRAY

TRAFFIC MANAGEMENT, INC.
California · Great Lakes · New York
800.763.3999
www.trafficmanagement.com
Traffic Control Services · Sales & Rentals
Permits & Consulting · Engineering · Training
C31 # 785804

TMI

PLAN ORDER: 11636

REGISTERED PROFESSIONAL ENGINEER
MICAH S. HERSHBERG
No. 64477
Exp. 6/30/15
CIVIL
STATE OF CALIFORNIA
6-21-14

REV. NO.	DATE	DRWN	CHKD	REMARKS

DESIGNED BY: _____
DRAWN BY: _____
SHEET CHK'D BY: _____
CROSS CHK'D BY: _____
APPROVED BY: _____
DATE: AUGUST 2014

UNDERGROUND SERVICE ALERT
CALL: TOLL FREE
1-800
227-2600
TWO WORKING DAYS BEFORE YOU DIG

DUDEK
605 Third Street Encinitas, CA 92024
760.942.5147 Fax 760.632.0164

Santa Ana Watershed Project Authority
11615 STERLING AVENUE
RIVERSIDE, CA 92503
961-354-4220

INLAND EMPIRE BRINE LINE
REACH V REHABILITATION & IMPROVEMENT PROJECT
RIVERSIDE COUNTY

PROJECT NO. 7616.0004
DRAWING NO. _____
SHEET NO. 92 OF 98

GENERAL NOTES-TRAFFIC CONTROL

It is the responsibility of the contractor performing work to install and maintain the traffic control devices as shown herein, as well as any such additional traffic control devices as may be required to ensure the safe movement of vehicular and pedestrian traffic through or around the closure area and provide maximum protection and safety to workers.

All traffic control devices shall be kept in their proper position at all times and shall be repaired, replaced, or cleaned as necessary to preserve their appearance and continuity.

All traffic control devices shall conform to the latest accepted edition of the California Manual on Uniform Traffic Control Devices (M.U.T.C.D.).

Any revisions to these drawings shall be approved in writing by the Engineer of Record and the Agency having jurisdiction.

The City Traffic Engineering Division reserves the right to observe the traffic control operations and to make any necessary changes. Any directed changes shall supersede these plans and shall be implemented at the sole expense of the contractor.

All flashing arrow signs shall be solar powered.

Contractor shall provide flagmen as necessary to give adequate warning to traffic or to the public of any dangerous conditions to be encountered.

Contractor shall remove temporary traffic delineation, signage, and other devices when no longer required, and shall restore areas to original conditions.

Contractor shall cover existing signs where they conflict with construction detours and signing.

All open excavation or construction work shall be a minimum of 5' from any operating traffic lanes.

Contractor shall post uneven pavement signs, and ramp vertical pavement offset of 1 inch or more with asphalt for smooth transition.


Contractor shall coordinate with the city for any temporary traffic signal timing modifications.

All striping and marking shall conform to SECTION 214 of the Standard Specifications for Public Works Construction. Temporary removable striping tape (detour grade) may be used in lieu of painted striping.



The contractor shall provide for access to all adjacent properties during work hours. Construction operations shall be conducted in such a manner as to cause as little inconvenience as possible to abutting property owners/operators.

All signs shall be reflectorized and standard size.

The contractor shall provide for safe pedestrian access at all times.

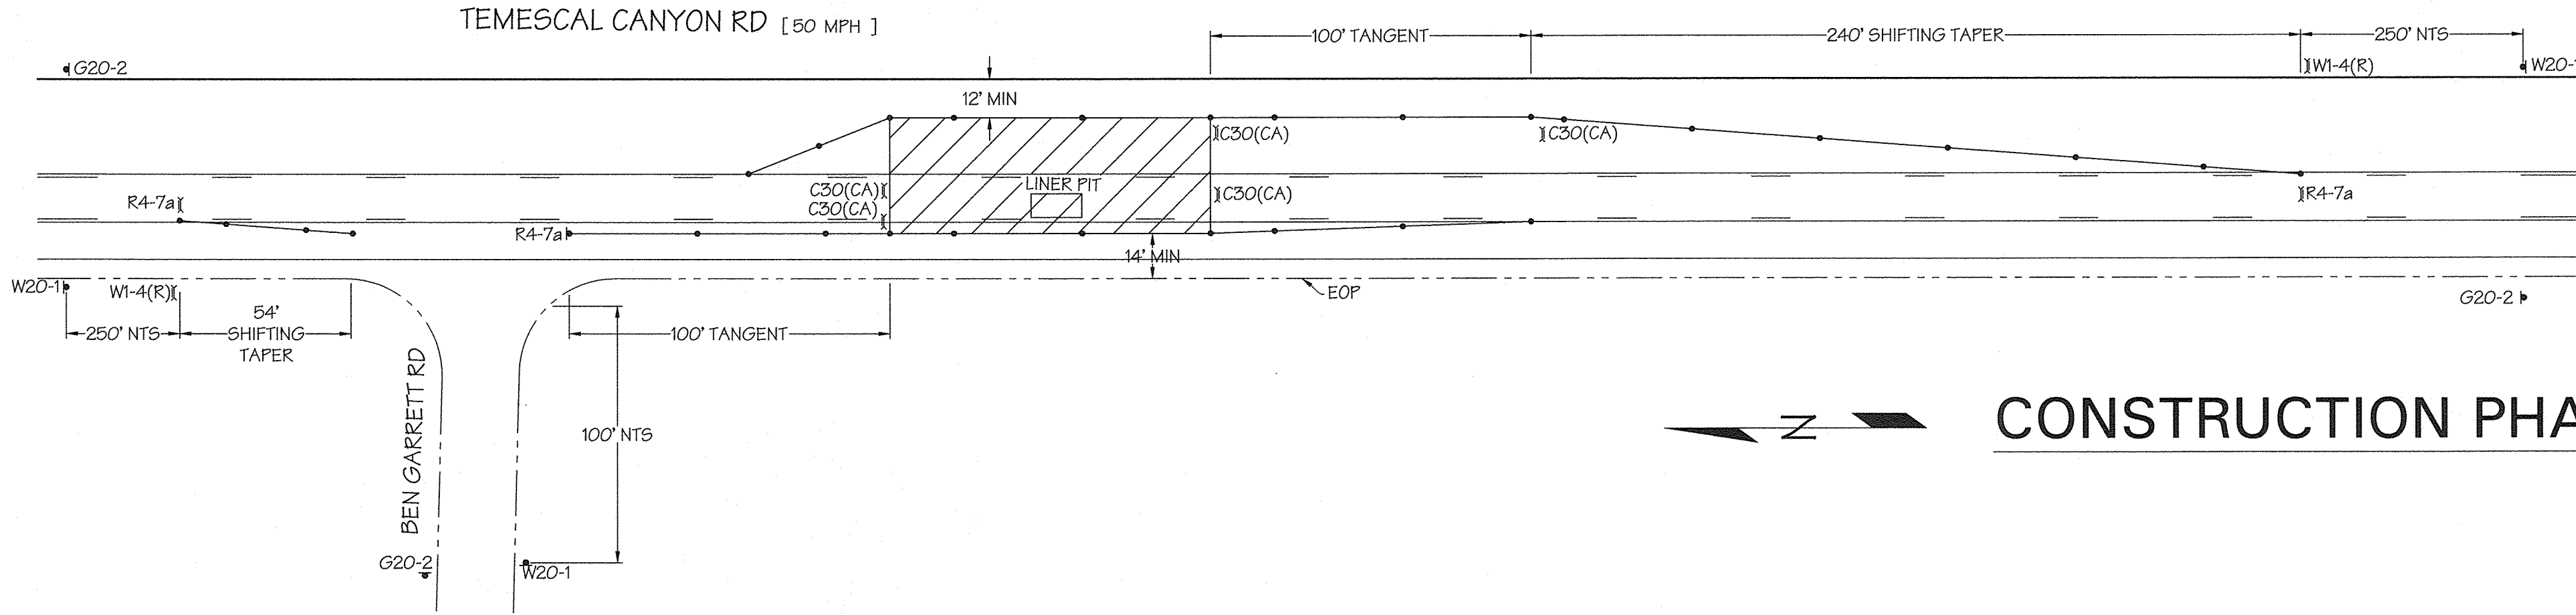

CONSTRUCTION PHASE: 3-1

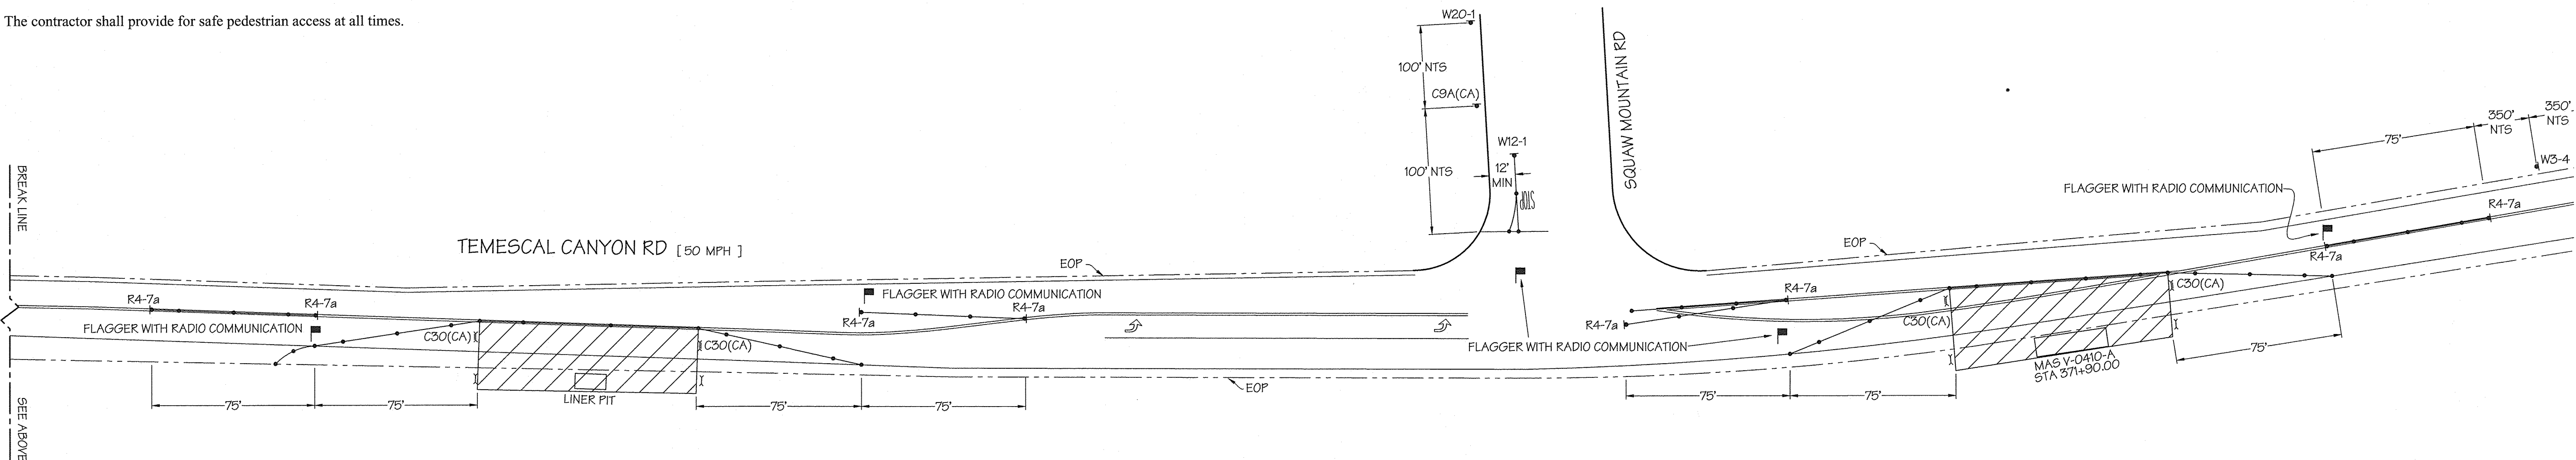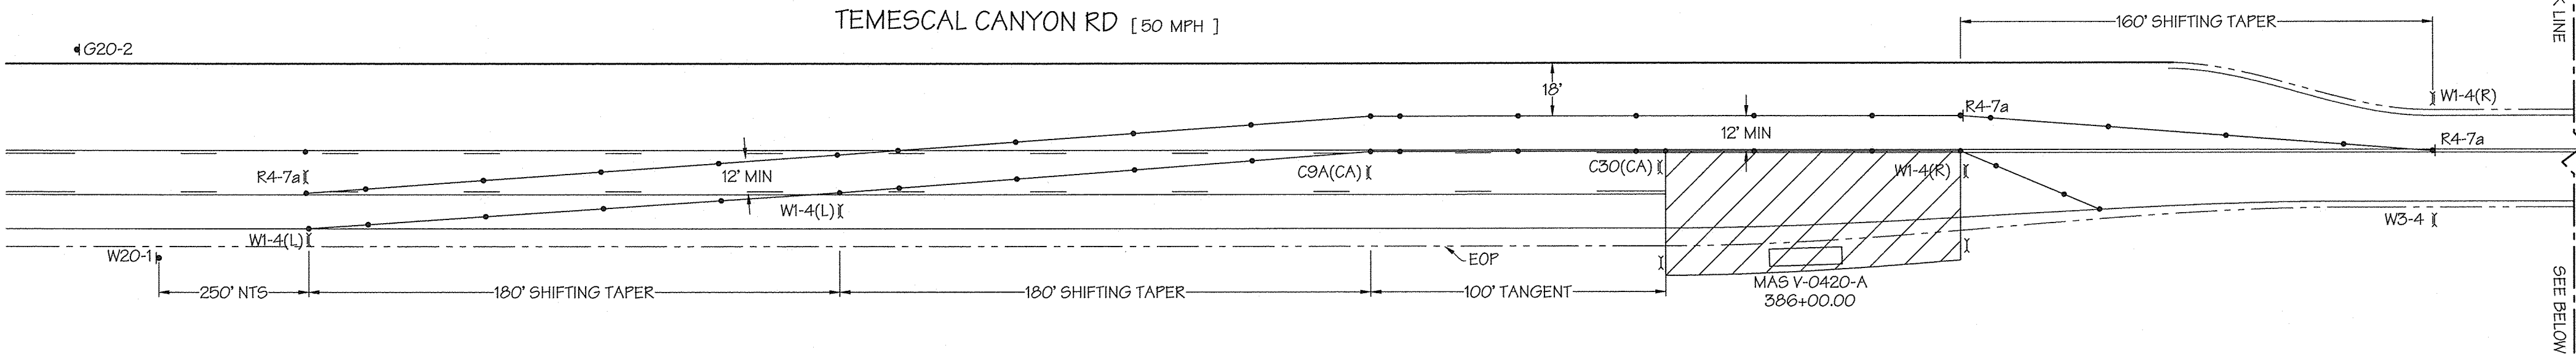


CONSTRUCTION PHASE: 3-2



LEGEND:

- WORK AREA
- HIGH LEVEL WARNING DEVICE
- FLASHING ARROW SIGN (FAS)
- FLAGGER
- TYPE-III BARRICADE W/ SIGN
- TYPE-I OR II BARRICADE W/ SIGN
- CHANNELIZATION DEVICE
- SIGN
- EXISTING SIGN
- 10' K-RAIL
- 20' K-RAIL
- TU-14 CRASH ARRAY

TRAFFIC MANAGEMENT, INC.
California · Great Lakes · New York
800.763.3999
www.trafficmanagement.com
Traffic Control Services · Sales & Rentals
Permits & Consulting · Engineering · Training
C31 # 785804

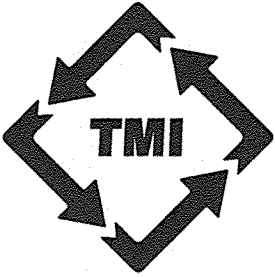

PLAN ORDER: 11636

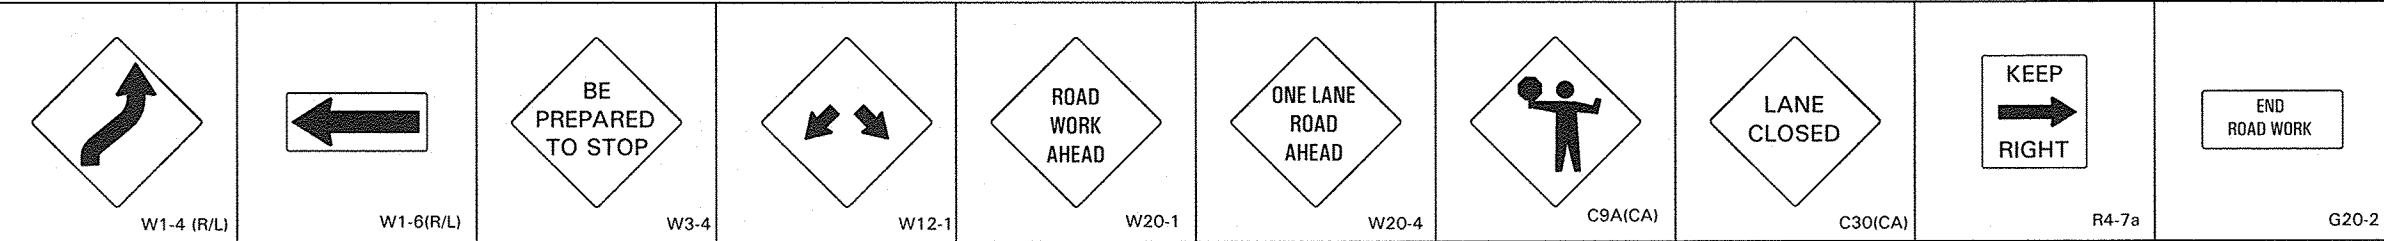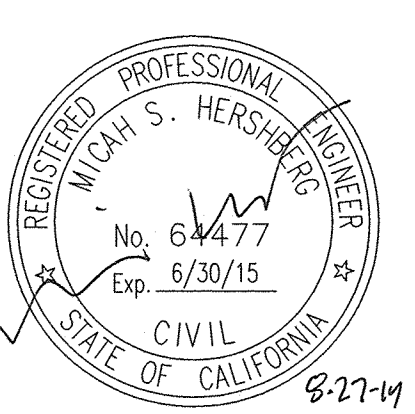

REV. NO.	DATE	DRWN	CHKD	REMARKS

DESIGNED BY:	
DRAWN BY:	
SHEET CHK'D BY:	
CROSS CHK'D BY:	
APPROVED BY:	
DATE:	AUGUST 2014

UNDERGROUND SERVICE ALERT
CALL: TOLL FREE
1-800
227-2600
TWO WORKING DAYS BEFORE YOU DIG


DUDEK
605 Third Street Encinitas, CA 92024
760.942.5147 Fax 760.632.0164

Santa Ana Watershed Project Authority
11615 STERLING AVENUE
RIVERSIDE, CA 92503
961-354-4220

INLAND EMPIRE BRINE LINE
REACH V REHABILITATION & IMPROVEMENT PROJECT
RIVERSIDE COUNTY

PROJECT NO.	7616.0004
DRAWING NO.	
SHEET NO.	93 OF 98

\\Tmlan\dfs\Traf Plans\ServerDwgFiles\116146 8/27/2014 12:25 PM

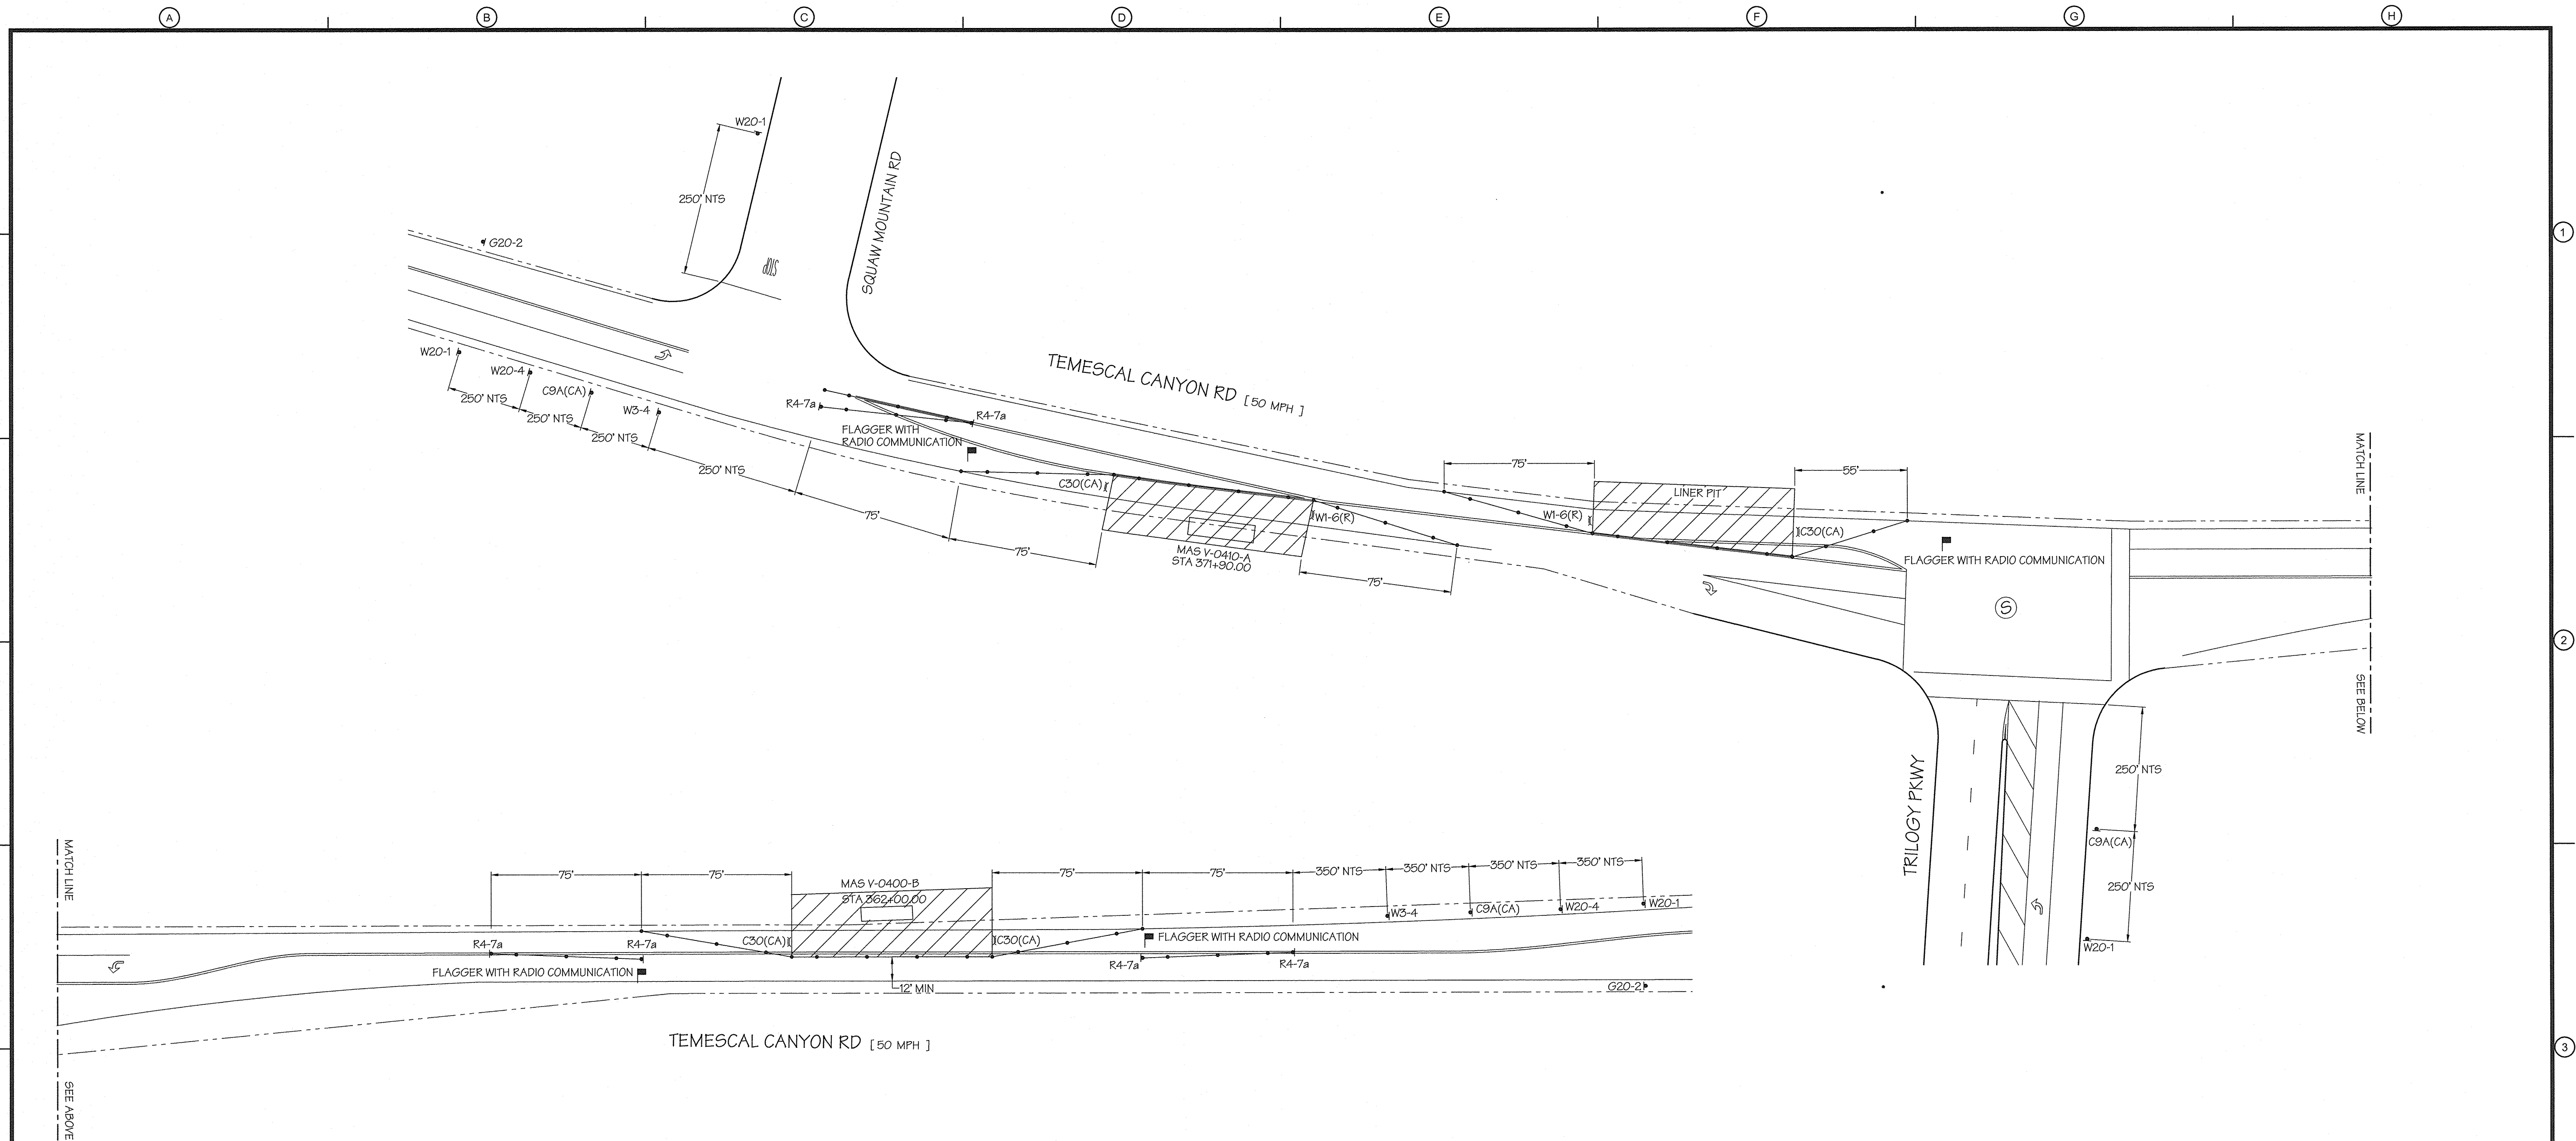


- LEGEND:**
- WORK AREA
 - HIGH LEVEL WARNING DEVICE
 - FLASHING ARROW SIGN (FAS)
 - FLAGGER
 - TYPE-III BARRICADE W/ SIGN
 - TYPE-I OR II BARRICADE W/ SIGN
 - CHANNELIZATION DEVICE
 - SIGN
 - EXISTING SIGN
 - 10' K-RAIL
 - 20' K-RAIL
 - TU-14 CRASH ARRAY

TRAFFIC MANAGEMENT, INC.
California · Great Lakes · New York
800.763.3999
www.trafficmanagement.com
Traffic Control Services · Sales & Rentals
Permits & Consulting · Engineering · Training
C31 # 785804

PLAN ORDER: 11636

REGISTERED PROFESSIONAL ENGINEER
MICHAEL S. HERSHBERG
No. 64477
Exp. 6/30/15
CIVIL
STATE OF CALIFORNIA

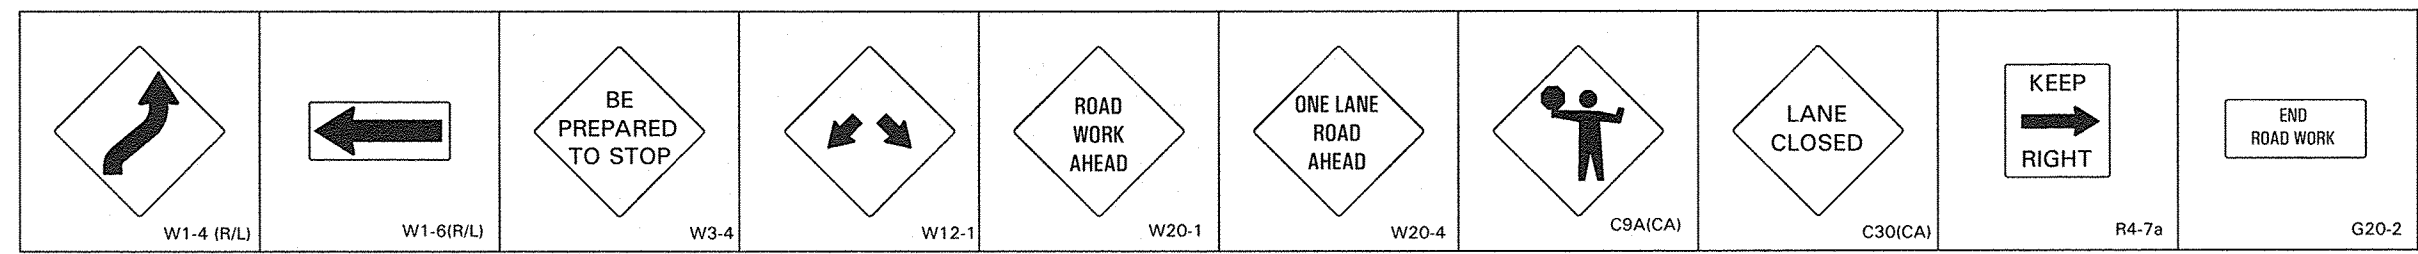

CONSTRUCTION PHASE: 3-3

REV. NO.	DATE	DRWN	CHKD	REMARKS

DESIGNED BY: _____
DRAWN BY: _____
SHEET CHK'D BY: _____
CROSS CHK'D BY: _____
APPROVED BY: _____
DATE: AUGUST 2014

UNDERGROUND SERVICE ALERT
CALL: TOLL FREE
1-800
227-2600
TWO WORKING DAYS BEFORE YOU DIG


DUDEK
605 Third Street Encinitas, CA 92024
760.942.5147 Fax 760.632.0164

Santa Ana Watershed Project Authority
11615 STERLING AVENUE
RIVERSIDE, CA 92503
961-354-4220

INLAND EMPIRE BRINE LINE
REACH V REHABILITATION & IMPROVEMENT PROJECT
RIVERSIDE COUNTY

PROJECT NO. 7616.0004
FILE NAME: _____
DRAWING NO. _____
SHEET NO. 94 OF 98

\\Tmlon\dfs\Traf Plans\ServerDwgFiles\115535 8/27/2014 12:20 PM

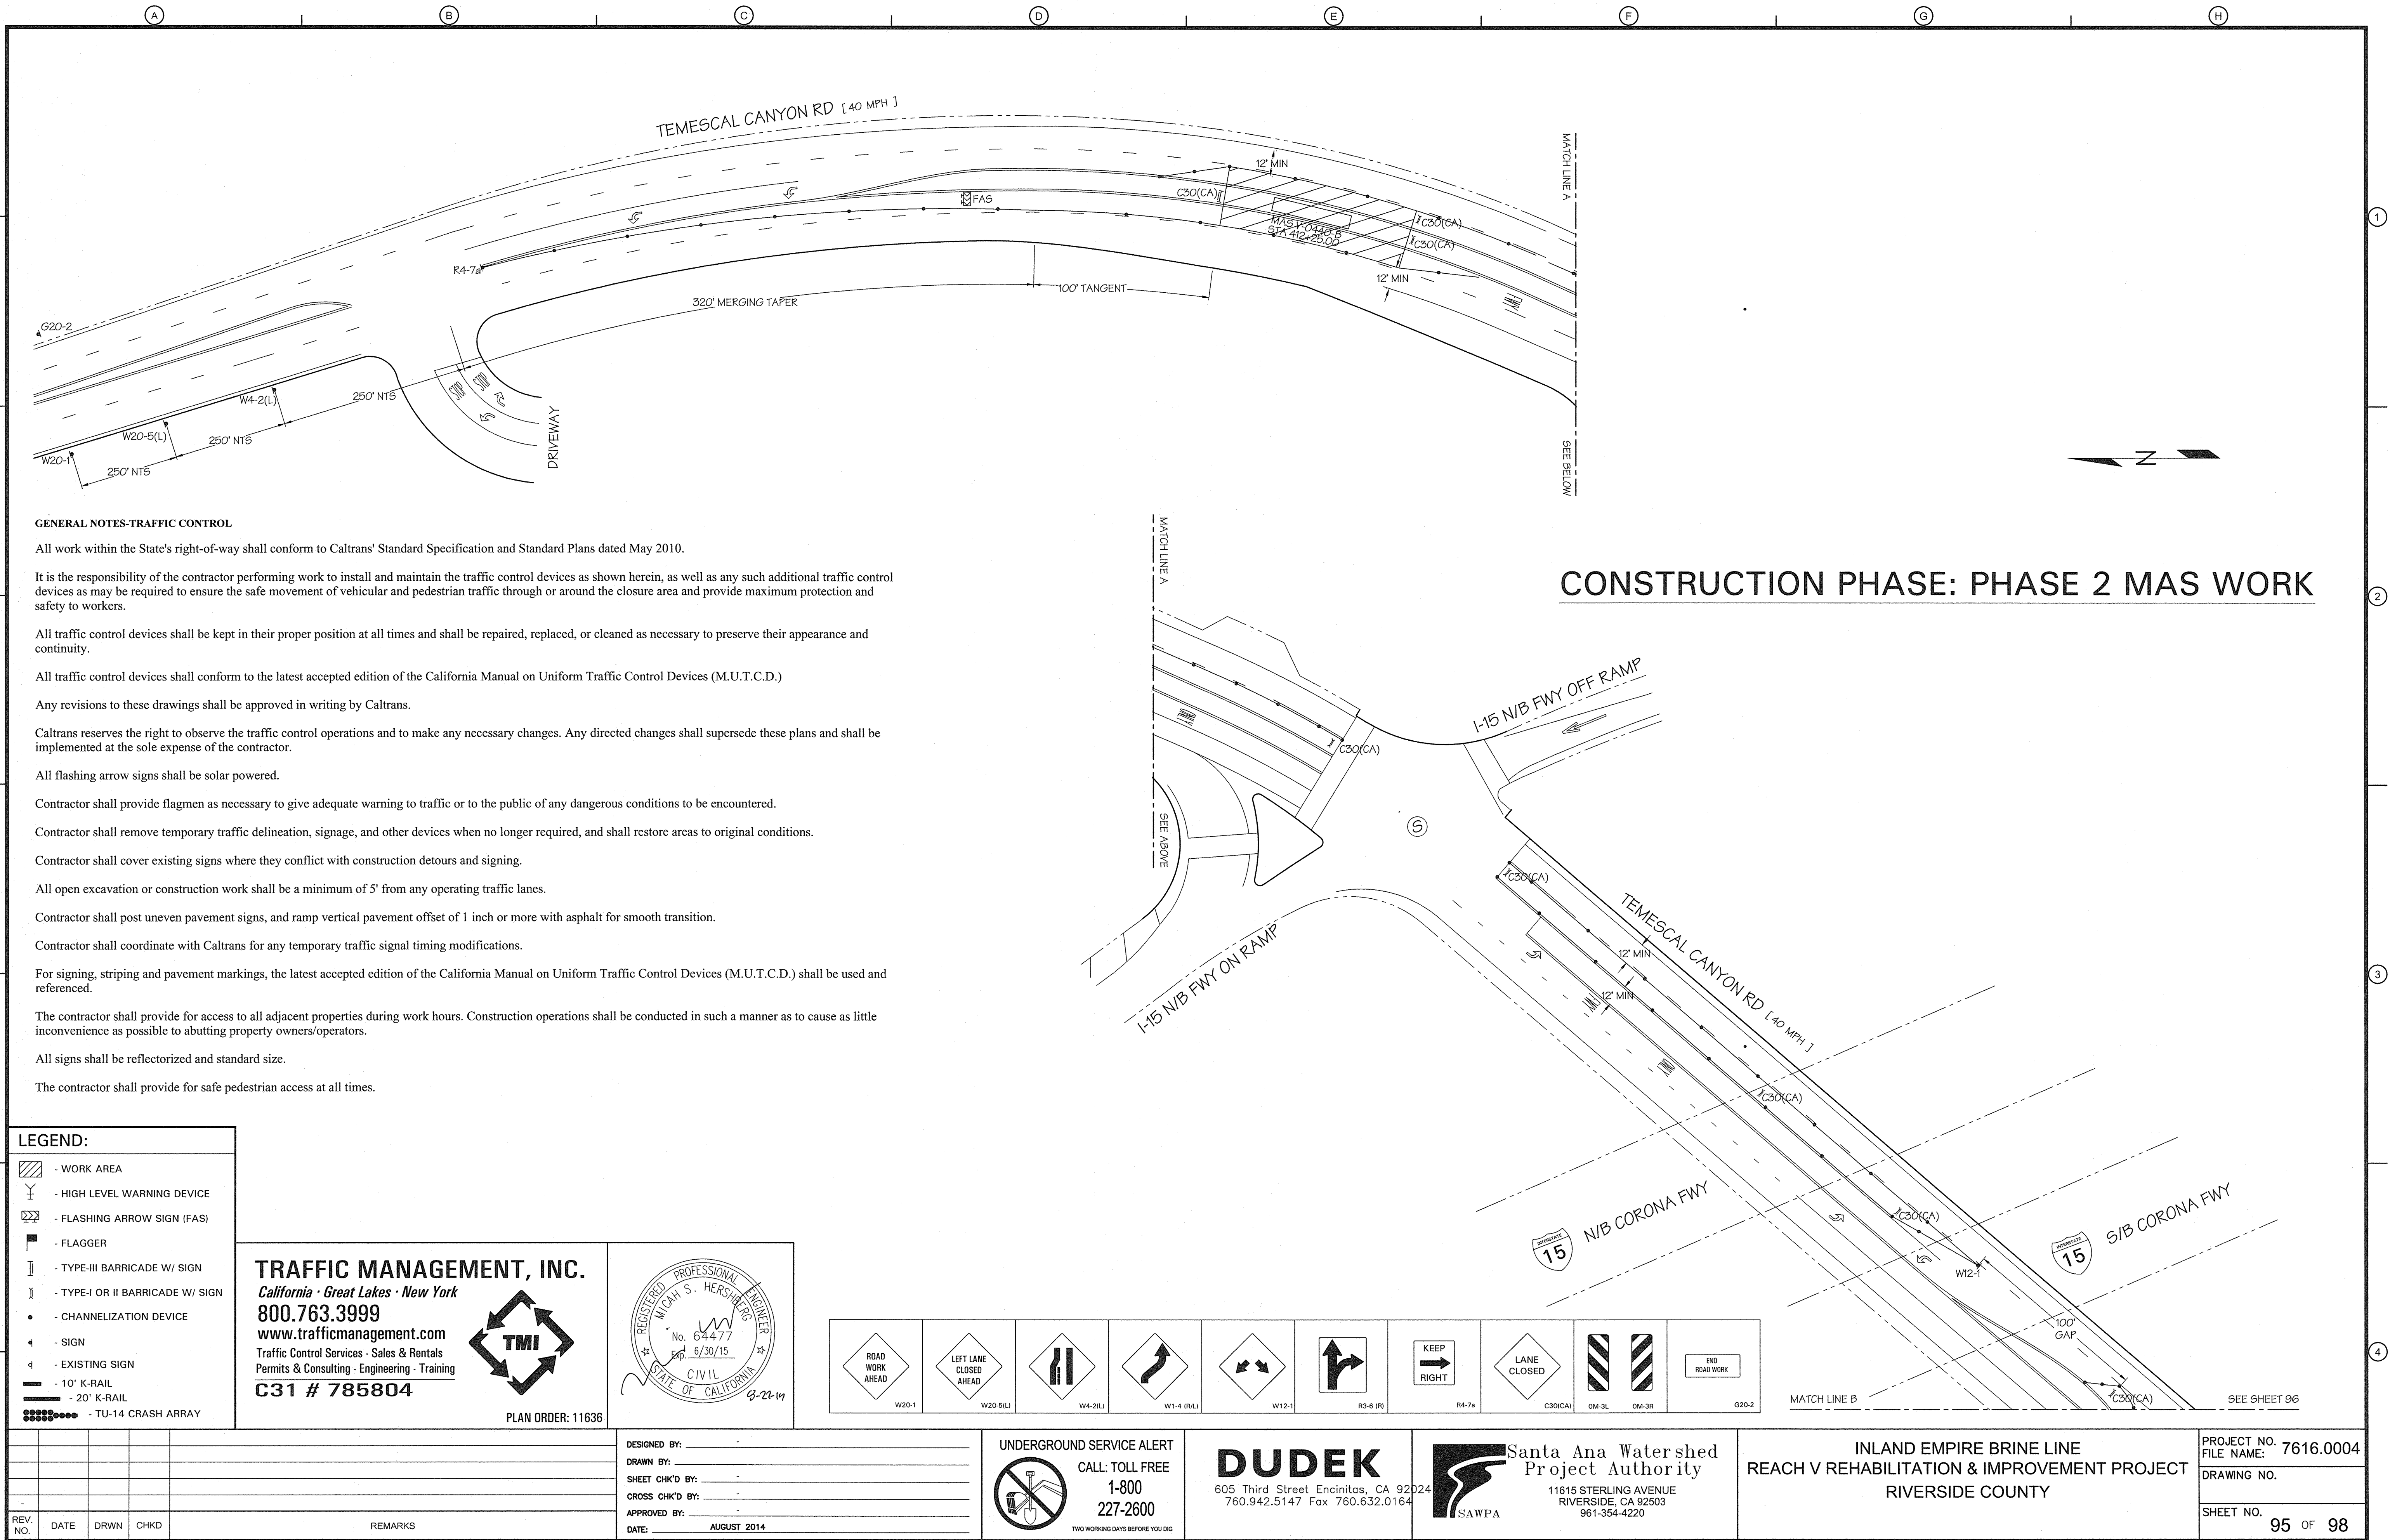

GENERAL NOTES-TRAFFIC CONTROL

All work within the State's right-of-way shall conform to Caltrans' Standard Specification and Standard Plans dated May 2010.

It is the responsibility of the contractor performing work to install and maintain the traffic control devices as shown herein, as well as any such additional traffic control devices as may be required to ensure the safe movement of vehicular and pedestrian traffic through or around the closure area and provide maximum protection and safety to workers.

All traffic control devices shall be kept in their proper position at all times and shall be repaired, replaced, or cleaned as necessary to preserve their appearance and continuity.

All traffic control devices shall conform to the latest accepted edition of the California Manual on Uniform Traffic Control Devices (M.U.T.C.D.).

Any revisions to these drawings shall be approved in writing by Caltrans.

Caltrans reserves the right to observe the traffic control operations and to make any necessary changes. Any directed changes shall supersede these plans and shall be implemented at the sole expense of the contractor.

All flashing arrow signs shall be solar powered.

Contractor shall provide flagmen as necessary to give adequate warning to traffic or to the public of any dangerous conditions to be encountered.

Contractor shall remove temporary traffic delineation, signage, and other devices when no longer required, and shall restore areas to original conditions.

Contractor shall cover existing signs where they conflict with construction detours and signing.

All open excavation or construction work shall be a minimum of 5' from any operating traffic lanes.

Contractor shall post uneven pavement signs, and ramp vertical pavement offset of 1 inch or more with asphalt for smooth transition.

Contractor shall coordinate with Caltrans for any temporary traffic signal timing modifications.

For signing, striping and pavement markings, the latest accepted edition of the California Manual on Uniform Traffic Control Devices (M.U.T.C.D.) shall be used and referenced.

The contractor shall provide for access to all adjacent properties during work hours. Construction operations shall be conducted in such a manner as to cause as little inconvenience as possible to abutting property owners/operators.

All signs shall be reflectorized and standard size.


The contractor shall provide for safe pedestrian access at all times.

LEGEND:



- WORK AREA
- HIGH LEVEL WARNING DEVICE
- FLASHING ARROW SIGN (FAS)
- FLAGGER
- TYPE-III BARRICADE W/ SIGN
- TYPE-I OR II BARRICADE W/ SIGN
- CHANNELIZATION DEVICE
- SIGN
- EXISTING SIGN
- 10' K-RAIL
- 20' K-RAIL
- TU-14 CRASH ARRAY

TRAFFIC MANAGEMENT, INC.

California · Great Lakes · New York
800.763.3999
www.trafficmanagement.com
Traffic Control Services · Sales & Rentals
Permits & Consulting · Engineering · Training
C31 # 785804

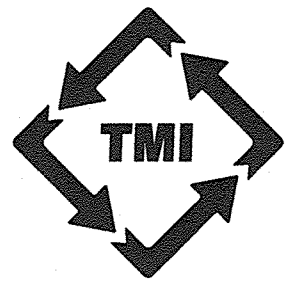

PLAN ORDER: 11636

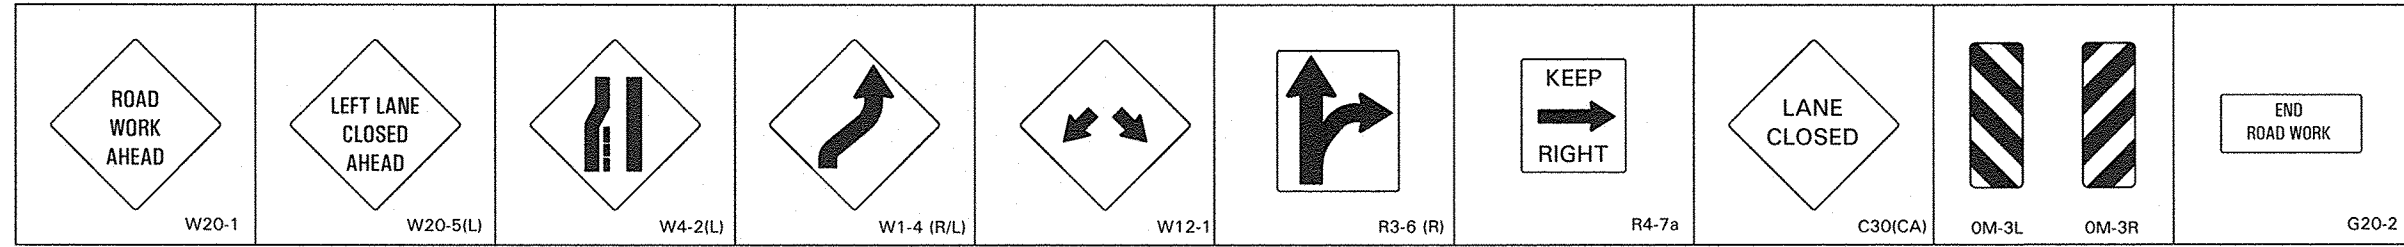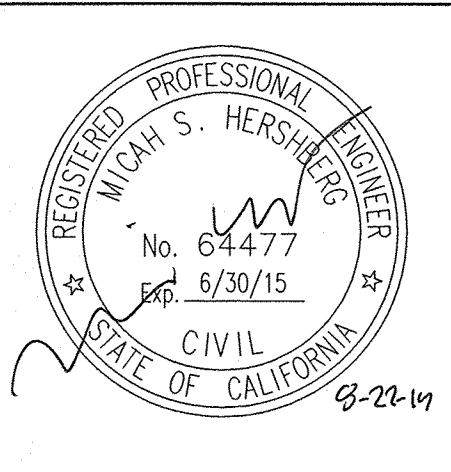

REV. NO.	DATE	DRWN	CHKD	REMARKS

DESIGNED BY:	
DRAWN BY:	
SHEET CHK'D BY:	
CROSS CHK'D BY:	
APPROVED BY:	
DATE:	AUGUST 2014

UNDERGROUND SERVICE ALERT
CALL: TOLL FREE
1-800
227-2600
TWO WORKING DAYS BEFORE YOU DIG

DUDEK
605 Third Street Encinitas, CA 92024
760.942.5147 Fax 760.632.0164

Santa Ana Watershed Project Authority
11615 STERLING AVENUE
RIVERSIDE, CA 92503
961-354-4220

INLAND EMPIRE BRINE LINE
REACH V REHABILITATION & IMPROVEMENT PROJECT
RIVERSIDE COUNTY


PROJECT NO. 7616.0004
FILE NAME:
DRAWING NO.
SHEET NO. 95 OF 98

\\Tmi\lan\dfs\Traf Plans\ServerDwgFiles\115535 8/27/2014 12:20 PM


LEGEND:

- WORK AREA
- HIGH LEVEL WARNING DEVICE
- FLASHING ARROW SIGN (FAS)
- FLAGGER
- TYPE-III BARRICADE W/ SIGN
- TYPE-I OR II BARRICADE W/ SIGN
- CHANNELIZATION DEVICE
- SIGN
- EXISTING SIGN
- 10' K-RAIL
- 20' K-RAIL
- TU-14 CRASH ARRAY

TRAFFIC MANAGEMENT, INC.
California · Great Lakes · New York
800.763.3999
www.trafficmanagement.com
Traffic Control Services · Sales & Rentals
Permits & Consulting · Engineering · Training
C31 # 785804

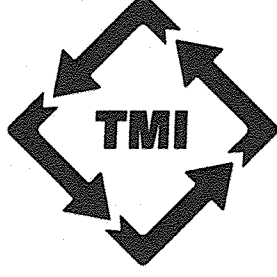


PLAN ORDER: 11636

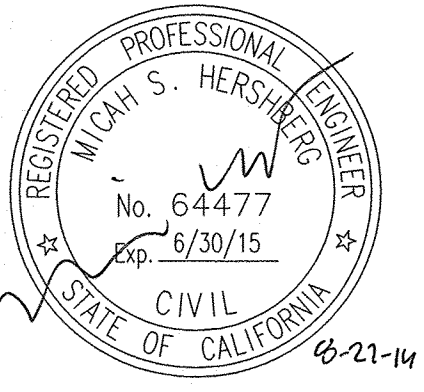


REV. NO.	DATE	DRWN	CHKD	REMARKS

DESIGNED BY:	
DRAWN BY:	
SHEET CHK'D BY:	
CROSS CHK'D BY:	
APPROVED BY:	
DATE:	AUGUST 2014

UNDERGROUND SERVICE ALERT
CALL: TOLL FREE
1-800
227-2600
TWO WORKING DAYS BEFORE YOU DIG

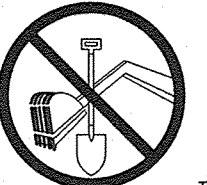


DUDEK
605 Third Street Encinitas, CA 92024
760.942.5147 Fax 760.632.0164

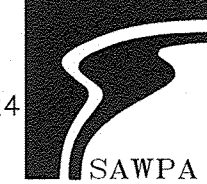

Santa Ana Watershed
Project Authority
11615 STERLING AVENUE
RIVERSIDE, CA 92503
951-354-4220


INLAND EMPIRE BRINE LINE
REACH V REHABILITATION & IMPROVEMENT PROJECT
RIVERSIDE COUNTY

PROJECT NO.	7616.0004
FILE NAME:	
DRAWING NO.	
SHEET NO.	96 OF 98

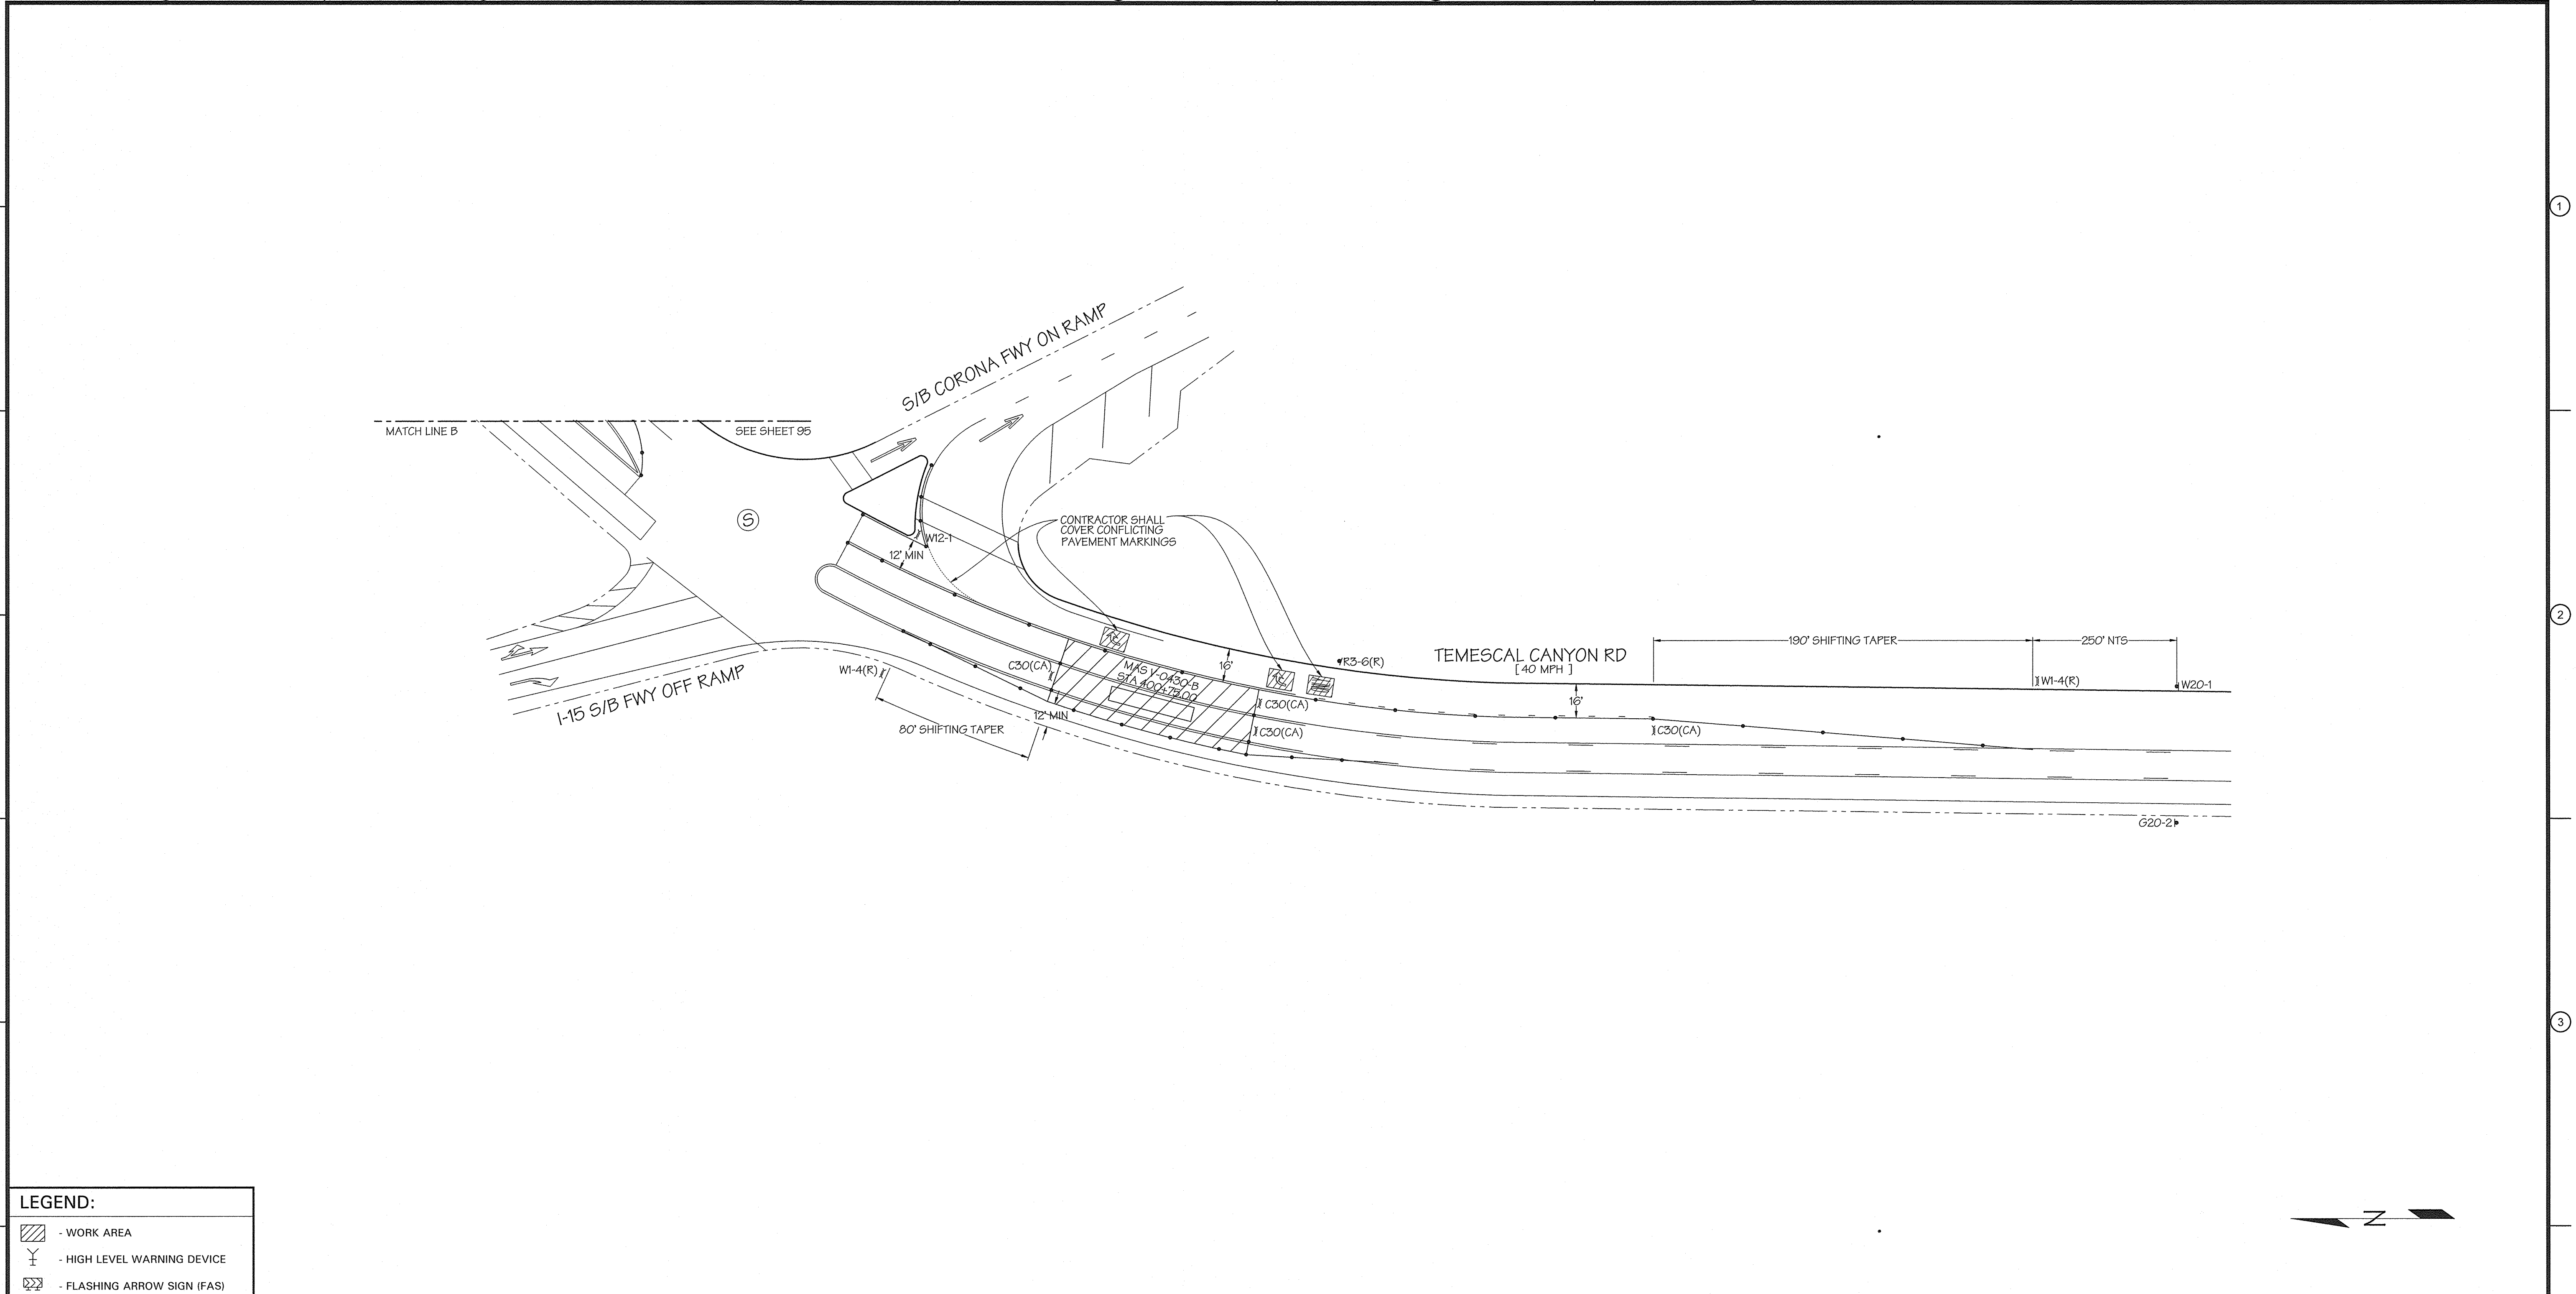

CONSTRUCTION PHASE: PHASE 3 MAS WORK

\\Tmi\lan\dfs\Traf Plans\ServerDwgFiles\115535 8/27/2014 12:21 PM

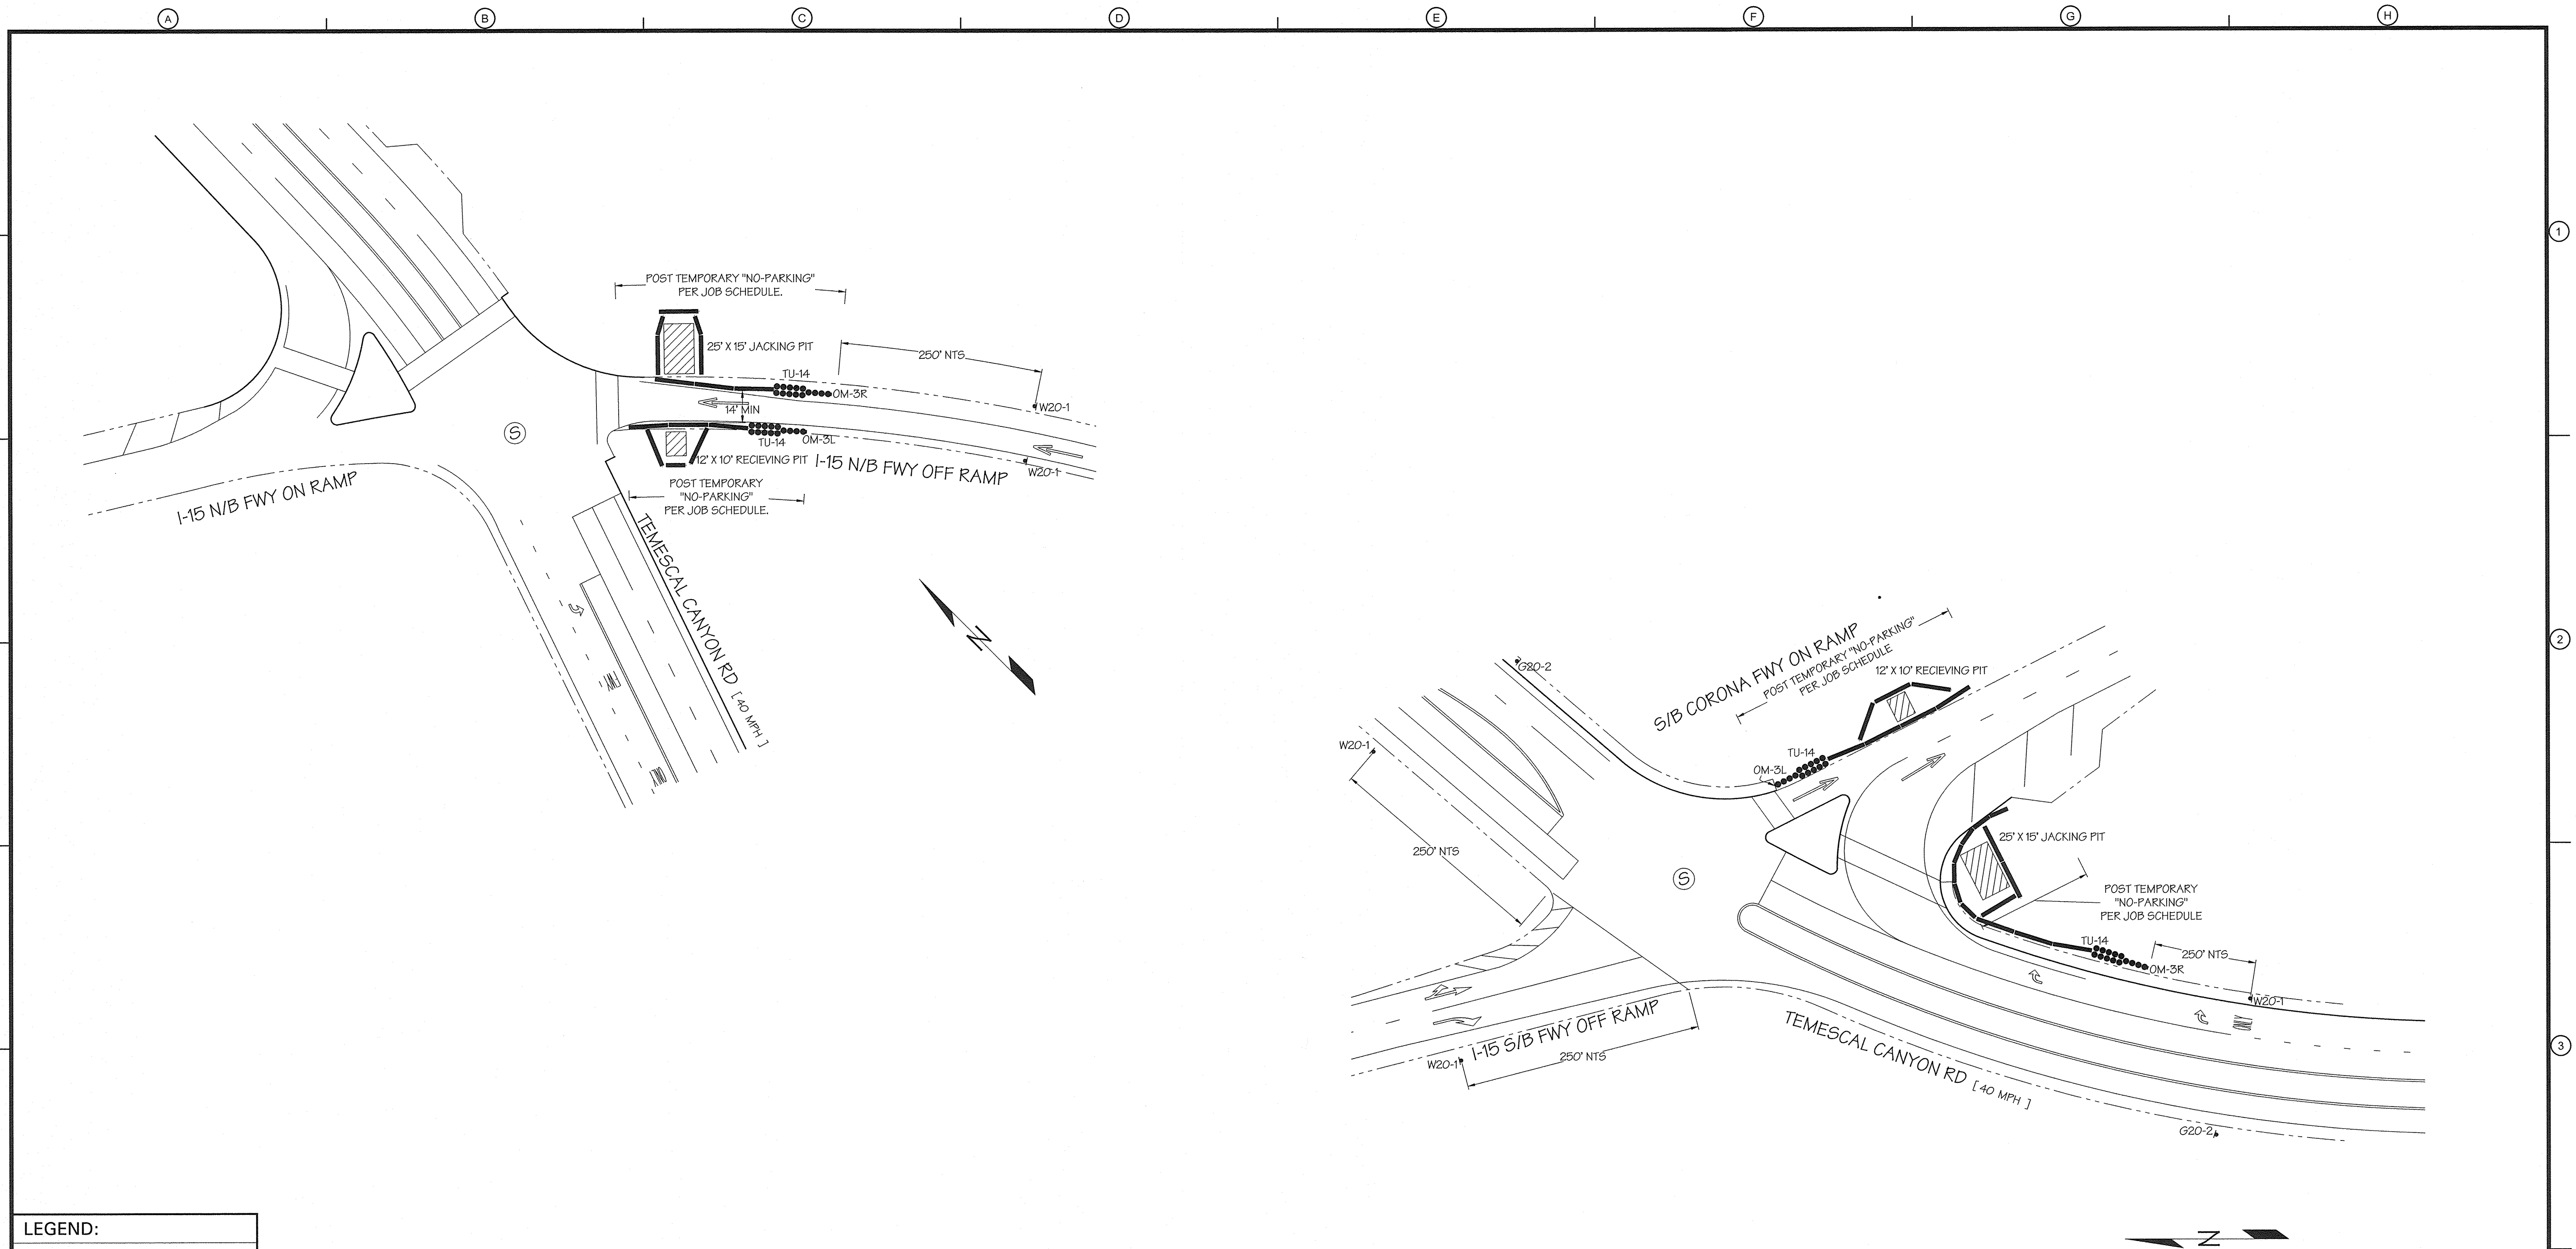

CONSTRUCTION PHASE: CALTRANS BYPASS INSTALLATION (A)

LEGEND:

- WORK AREA
- HIGH LEVEL WARNING DEVICE
- FLASHING ARROW SIGN (FAS)
- FLAGGER
- TYPE-III BARRICADE W/ SIGN
- TYPE-I OR II BARRICADE W/ SIGN
- CHANNELIZATION DEVICE
- SIGN
- EXISTING SIGN
- 10' K-RAIL
- 20' K-RAIL
- TU-14 CRASH ARRAY

TRAFFIC MANAGEMENT, INC.
California • Great Lakes • New York
800.763.3999
www.trafficmanagement.com
Traffic Control Services • Sales & Rentals
Permits & Consulting • Engineering • Training
C31 # 785804

PLAN ORDER: 11636

REGISTERED PROFESSIONAL ENGINEER
MICAH S. HERSHBERG
No. 64477
Exp. 6/30/15
CIVIL
STATE OF CALIFORNIA 6-21-M

ROAD WORK AHEAD W20-1	LEFT LANE CLOSED AHEAD W20-5(L)	LANE CLOSED W4-2(L)	RIGHT LANE CLOSED AHEAD W1-4 (R/L)	LANE CLOSED W12-1	KEEP RIGHT R3-6 (R)	LANE CLOSED R4-7a	LANE CLOSED C30(CA)	END ROAD WORK OM-3L OM-3R G20-2
--------------------------	------------------------------------	------------------------	---------------------------------------	----------------------	------------------------	----------------------	------------------------	------------------------------------

REV. NO.	DATE	DRWN	CHKD	REMARKS

DESIGNED BY: _____
DRAWN BY: _____
SHEET CHK'D BY: _____
CROSS CHK'D BY: _____
APPROVED BY: _____
DATE: AUGUST 2014

UNDERGROUND SERVICE ALERT
CALL: TOLL FREE
1-800
227-2600
TWO WORKING DAYS BEFORE YOU DIG

DUDEK
605 Third Street Encinitas, CA 92024
760.942.5147 Fax 760.632.0164

Santa Ana Watershed Project Authority
11615 STERLING AVENUE
RIVERSIDE, CA 92503
961-354-4220

INLAND EMPIRE BRINE LINE
REACH V REHABILITATION & IMPROVEMENT PROJECT
RIVERSIDE COUNTY

PROJECT NO. 7616.0004
FILE NAME: _____
DRAWING NO. _____
SHEET NO. 97 OF 98

8/27/2014 12:21 PM
\\Tmi.lan\dfs\Traf Plans\ServerDwgFiles\115535

